


EXISTING BASEMENT PLAN

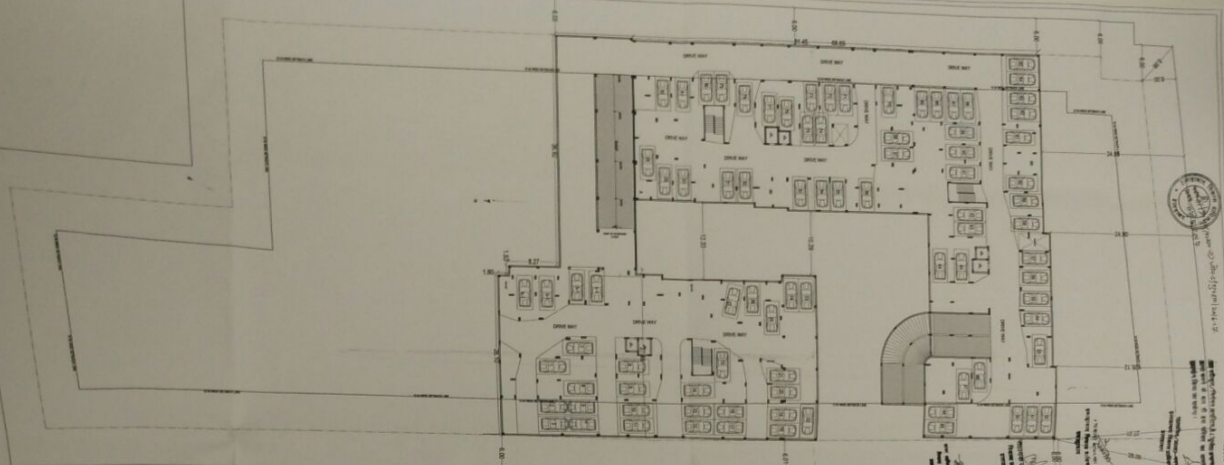








TO VARANASI

RAILWAY LINE

TO ALLAHABAD

VILLAGE BOUNDARY OF DEWILLO

TOTAL PLOT AREA
~14282.24 SQ.MT.

SITE AREA
DIAGRAM
SCALE: 1:500


LAND AREA CALCULATION DIAGRAM

समस्त कार्य पूर्ण है, यह प्रमाणित
करा गया है कि यह स्थल में निर्माण
करा गया है।



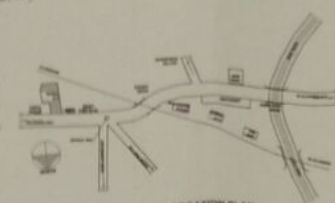

LOCATION PLAN

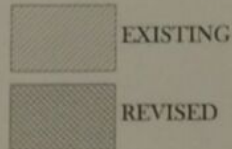

EXISTING - REVISED
LAYOUT



PROJECT
EXISTING & REVISED RESIDENTIAL GROUP





SHEET NO.
01/06


VALVE SCHEDULE

UNIT	DESCRIPTION	SIZE	NO. OF	MATERIAL	TYPE	UNIT	DESCRIPTION	SIZE / CAPACITY	NO. OF	REMARKS
V1	RAW TIED PUMP DELIVERY	50	2	C-EPDM	BUTTERFLY	W1	RAW TIED PUMP	5.0 m ³ /hr @ 25 mwc	2	C1
V2	RECIRCULATION OUTLET	50	1	"	"	W2	RAW SCREEN	1000 X 500	1	55.04
V3	TANK INLET	50	1	"	"	W3	RAW TANK	8000 L X 2500 W X 1500 HT	1	55.04

SCOPE OF SUPPLY

BY ERM EXCHANGE (I) LTD.
FOR ERM EXCHANGE (I) LTD.
FOR ERM EXCHANGE (I) LTD.

REFERENCE DRAWINGS

1. ALL DRAWINGS ARE IN METRIC UNITS.


















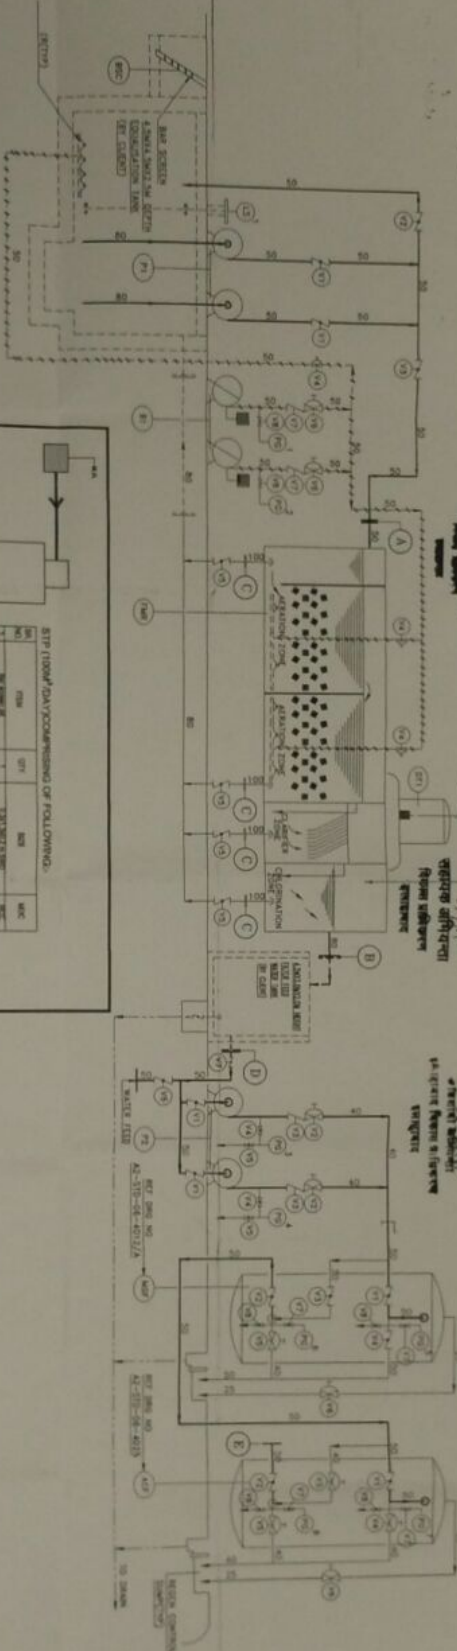

DETAIL OF SEWAGE TREATMENT PLANT (STP)

PROJECT

EXISTING & REVISED RESIDENTIAL GROUP HOUSING ON ARZI NO. 158, 159, 160 & 162 MAUZA, NASIRAPUR, PARGANA, JHULI, TANSIL, PHOOLPUR, DISTT. ALAHABAD.

DESIGNED BY


M/S. RUDRA NAVI-NIRMAN PVT. LTD.
GR. 03, 80 JOY N NARAYAN SANTRA LANE,
HOWRAH WEST BEINGAL, 711101.

THROUGH THE AUTHORIZED SIGNATORY—
MR. SURESH, UPADHYAY
S/O. LATE - SHRI. H. UPADHYAY
GAYATRI DHAM, MILLAN SQUARE,
M.G. MARG, CIVIL LINE, ALAHABAD - 211001.

DRG. TITLE

DETAIL OF SEWAGE TREATMENT PLANT

NORTH

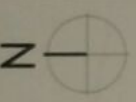

CONTRACT NO.

Rudra Navinman Pvt. Ltd.
Authorized Signatory

APPROVED BY

AR. RAJIV BAJPAI
B. ARCH. IN C.A.
CANNES-2018
ARCHITECTS ASSOCIATION, INDIA

SHEET NO.