


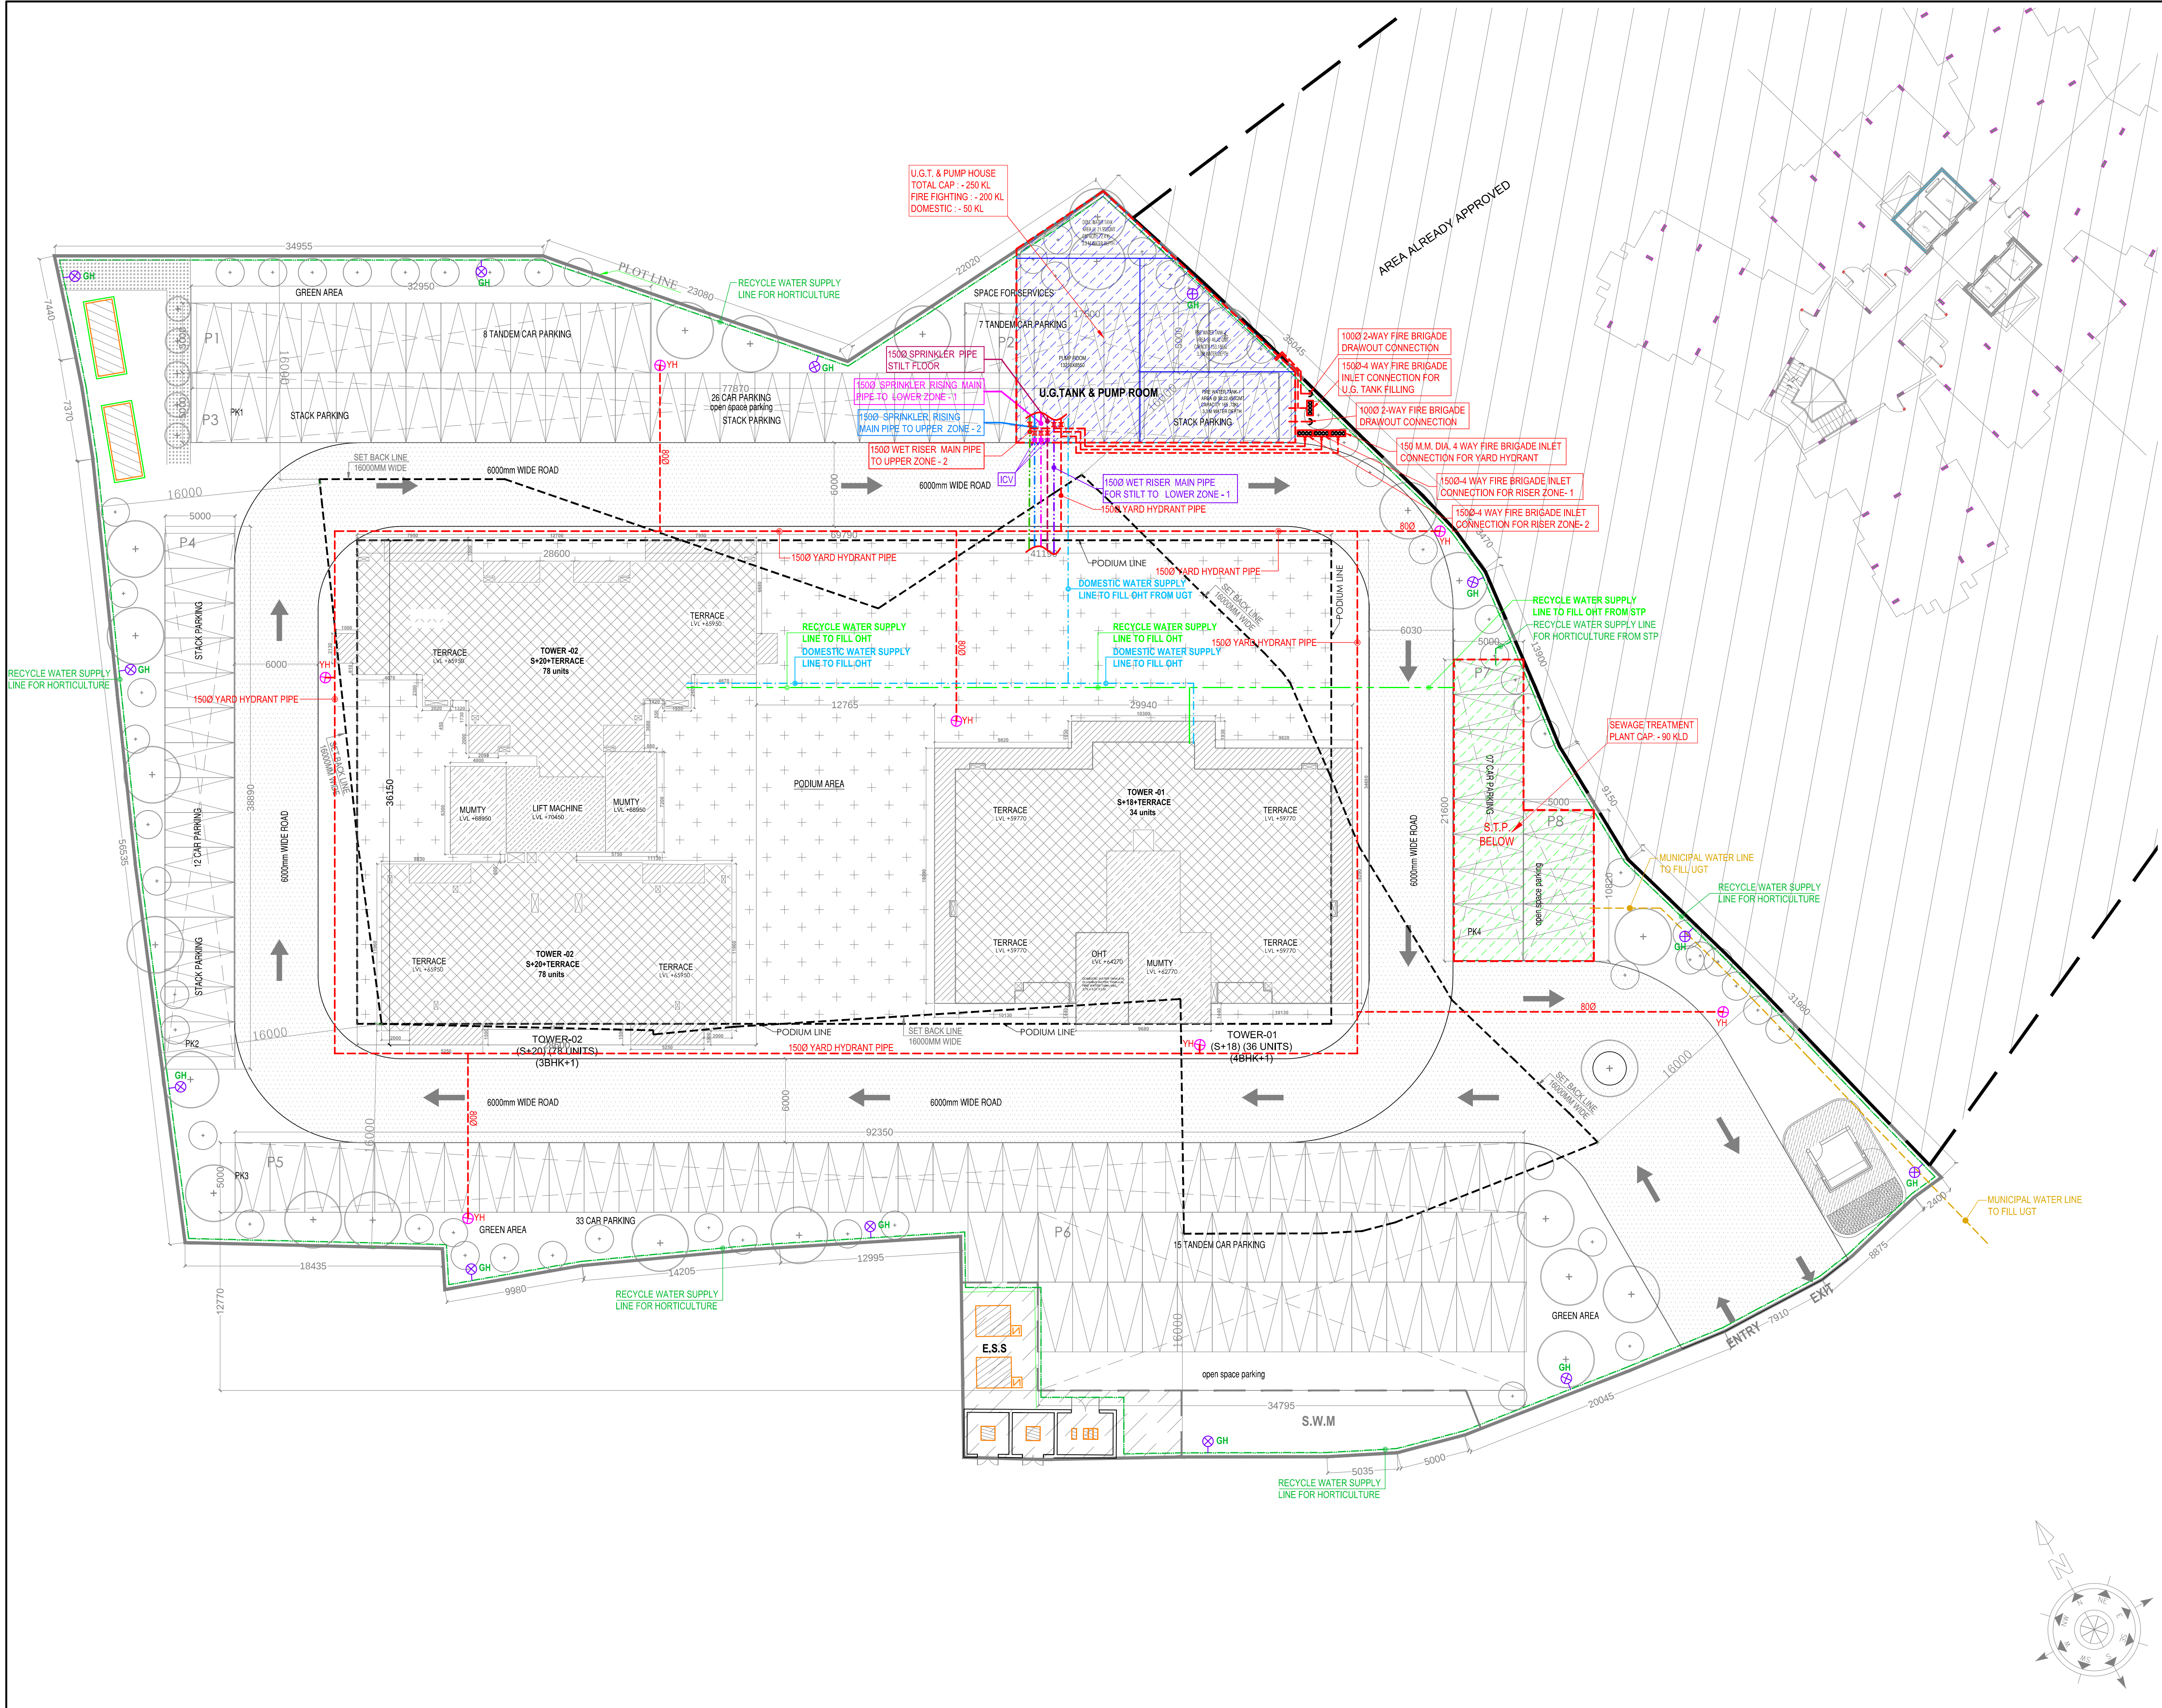

LEGEND :		
S. No.	SYMBOL	DESCRIPTION
1.		MUNICIPAL WATER SUPPLY PIPE LINE
2.		RECYCLED WATER SUPPLY LINE FOR FLUSHING
3.		RECYCLED WATER SUPPLY LINE FOR HORTICULTURE
4.		DOMESTIC WATER SUPPLY LINE
5.		GARDEN HYDRANT

LEGEND :		
S. No.	SYMBOL	DESCRIPTION
1.		FIRE LINE
2.		YARD HYDRANT 63 M.M. DIA. SINGLE HEADED HYDRANT VALVE WITH 2 NOS. 15 M. LONG. 63 M.M. DIA. FIRE HOSE PIPE & 1 NO. BRANCH PIPE WITH NOZZLE
3.		4 WAY FIRE BRIGADE INLET CONNECTION
4.		2 WAY FIRE BRIGADE DRAWOUT CONNECTION
5.		BUTTERFLY VALVE
6.		NONRETURN VALVE (CHECK VALVE)
7.		ISOLATING VALVE WITH MASONARY CHAMBER

Rev. no.	Date	Revision
..	..	..
..	..	..
..	..	..

Project
Eden 1
AT LUCKNOW

Title
LAYOUT PLAN

Subtitle
EXTERNAL WATER SUPPLY SYSTEM

Drawing released for
☐ APPROVAL ☒ SUBMISSION
☐ ADVANCE COPY ☐ CONSTRUCTION

Drg. no. Eden1 / 24B05 / ES - 04 Drawn by Prem Saini

Scale 1 : 225@A1 Designed by Badri Vishal

Date 22.11.2024 Checked by Anand Havelia

Architects
I.E. DESIGN (KATARIA AND ASSOCIATES)

Services consultant
Consummate Engineering Services (P) Ltd.
 Noida Office : B - 67, Sector - 67, Noida - 201 301
Tel : (0120) 2303500 (30 Lines)
Lko. Office : R 006, Rohtas Plumeria, Gomti Nagar, Lucknow
e mail : mail@cespl.in, website : www.cespl.in