


# EXTERNAL DRAINAGE LAYOUT PLAN

## POCKET - P

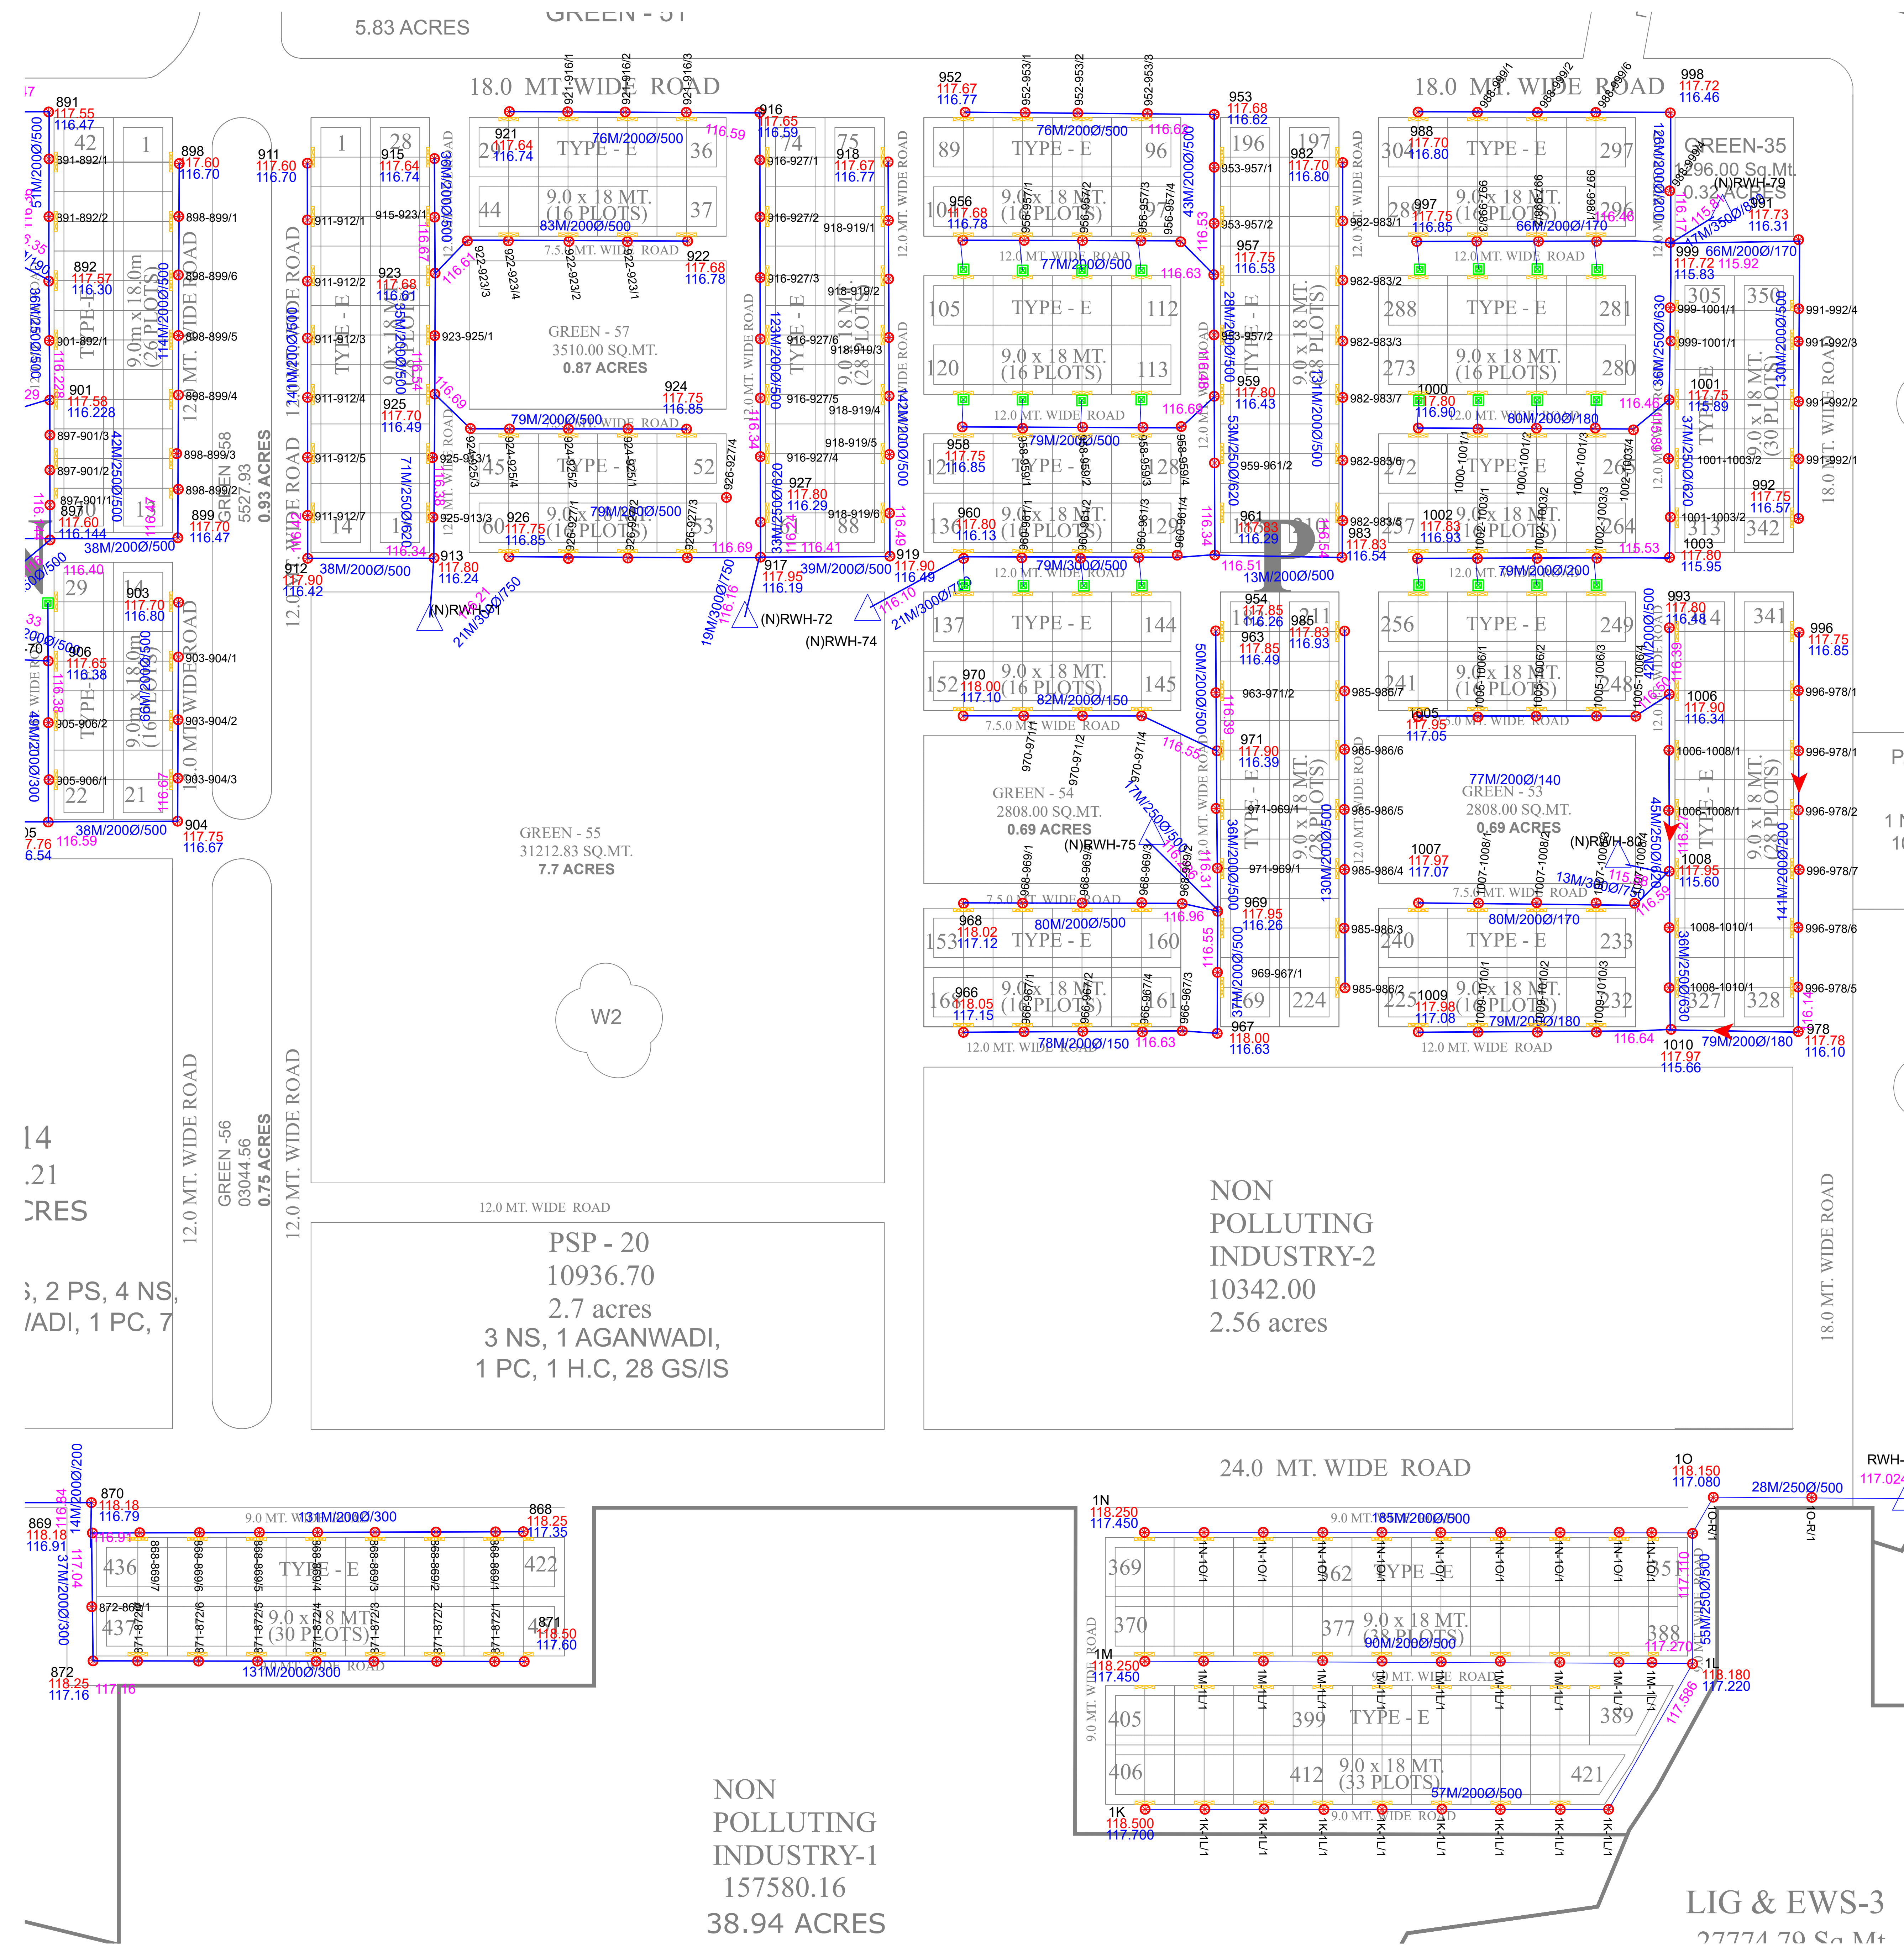

# INTERNAL DRAINAGE LAYOUT PLAN POCKET - P

14  
.21  
RES  
2 PS, 4 NS,  
ADI, 1 PC, 7

12.0 MT. WIDE ROAD  
GREEN -56  
03044.56  
0.75 ACRES

12.0 MT. WIDE ROAD

12.0 MT. WIDE ROAD

12.0 MT. WIDE ROAD


GREEN -55  
31212.83 SQ.MT.  
7.7 ACRES

W2

12.0 MT. WIDE ROAD

PSP - 20  
10936.70  
2.7 acres  
3 NS, 1 AGANWADI,  
1 PC, 1 H.C, 28 GS/IS

NON  
POLLUTING  
INDUSTRY-2  
10342.00  
2.56 acres

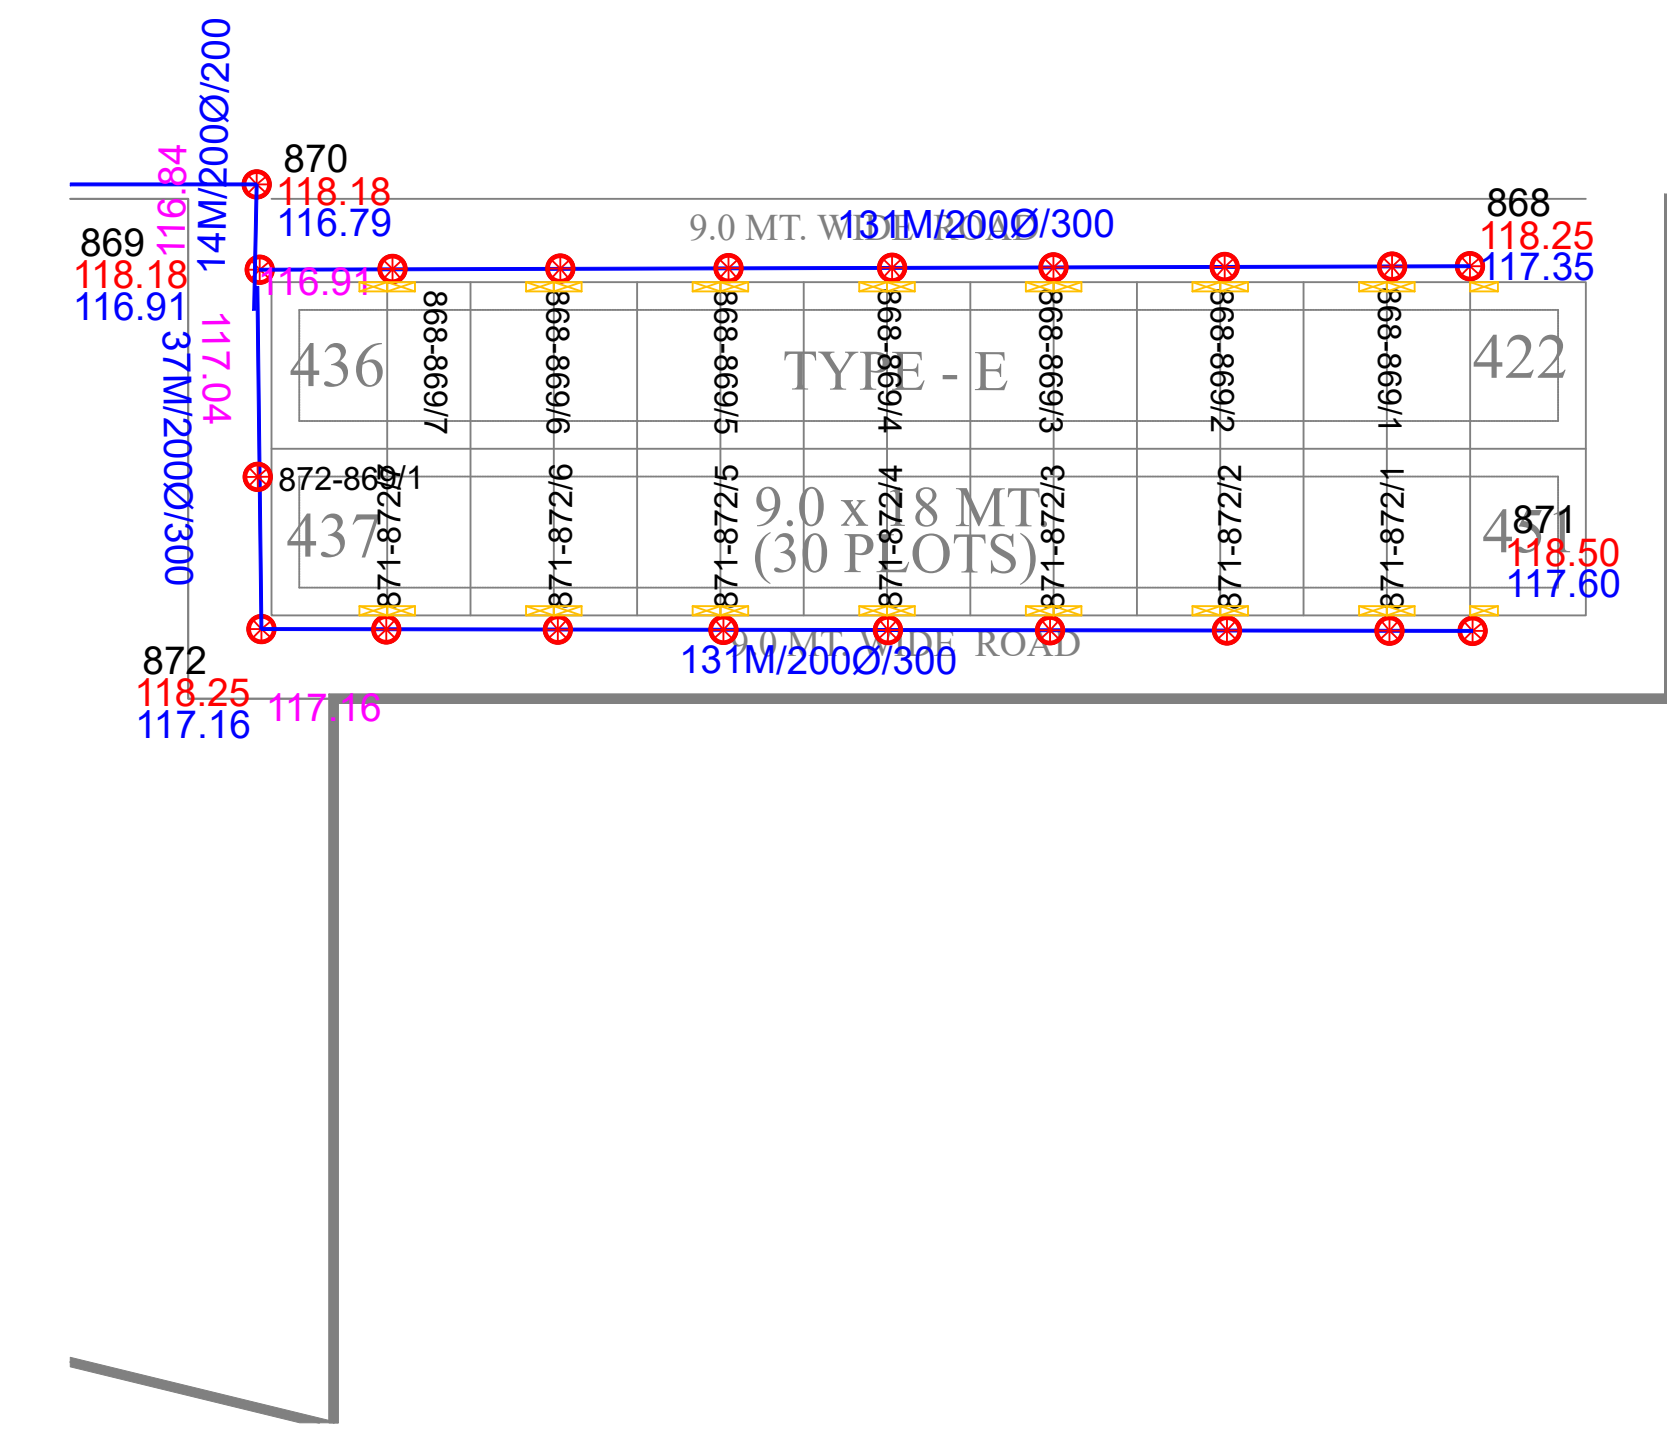

NON  
POLLUTING  
INDUSTRY-1  
157580.16  
38.94 ACRES

