


WASTE DISPOSAL PLAN

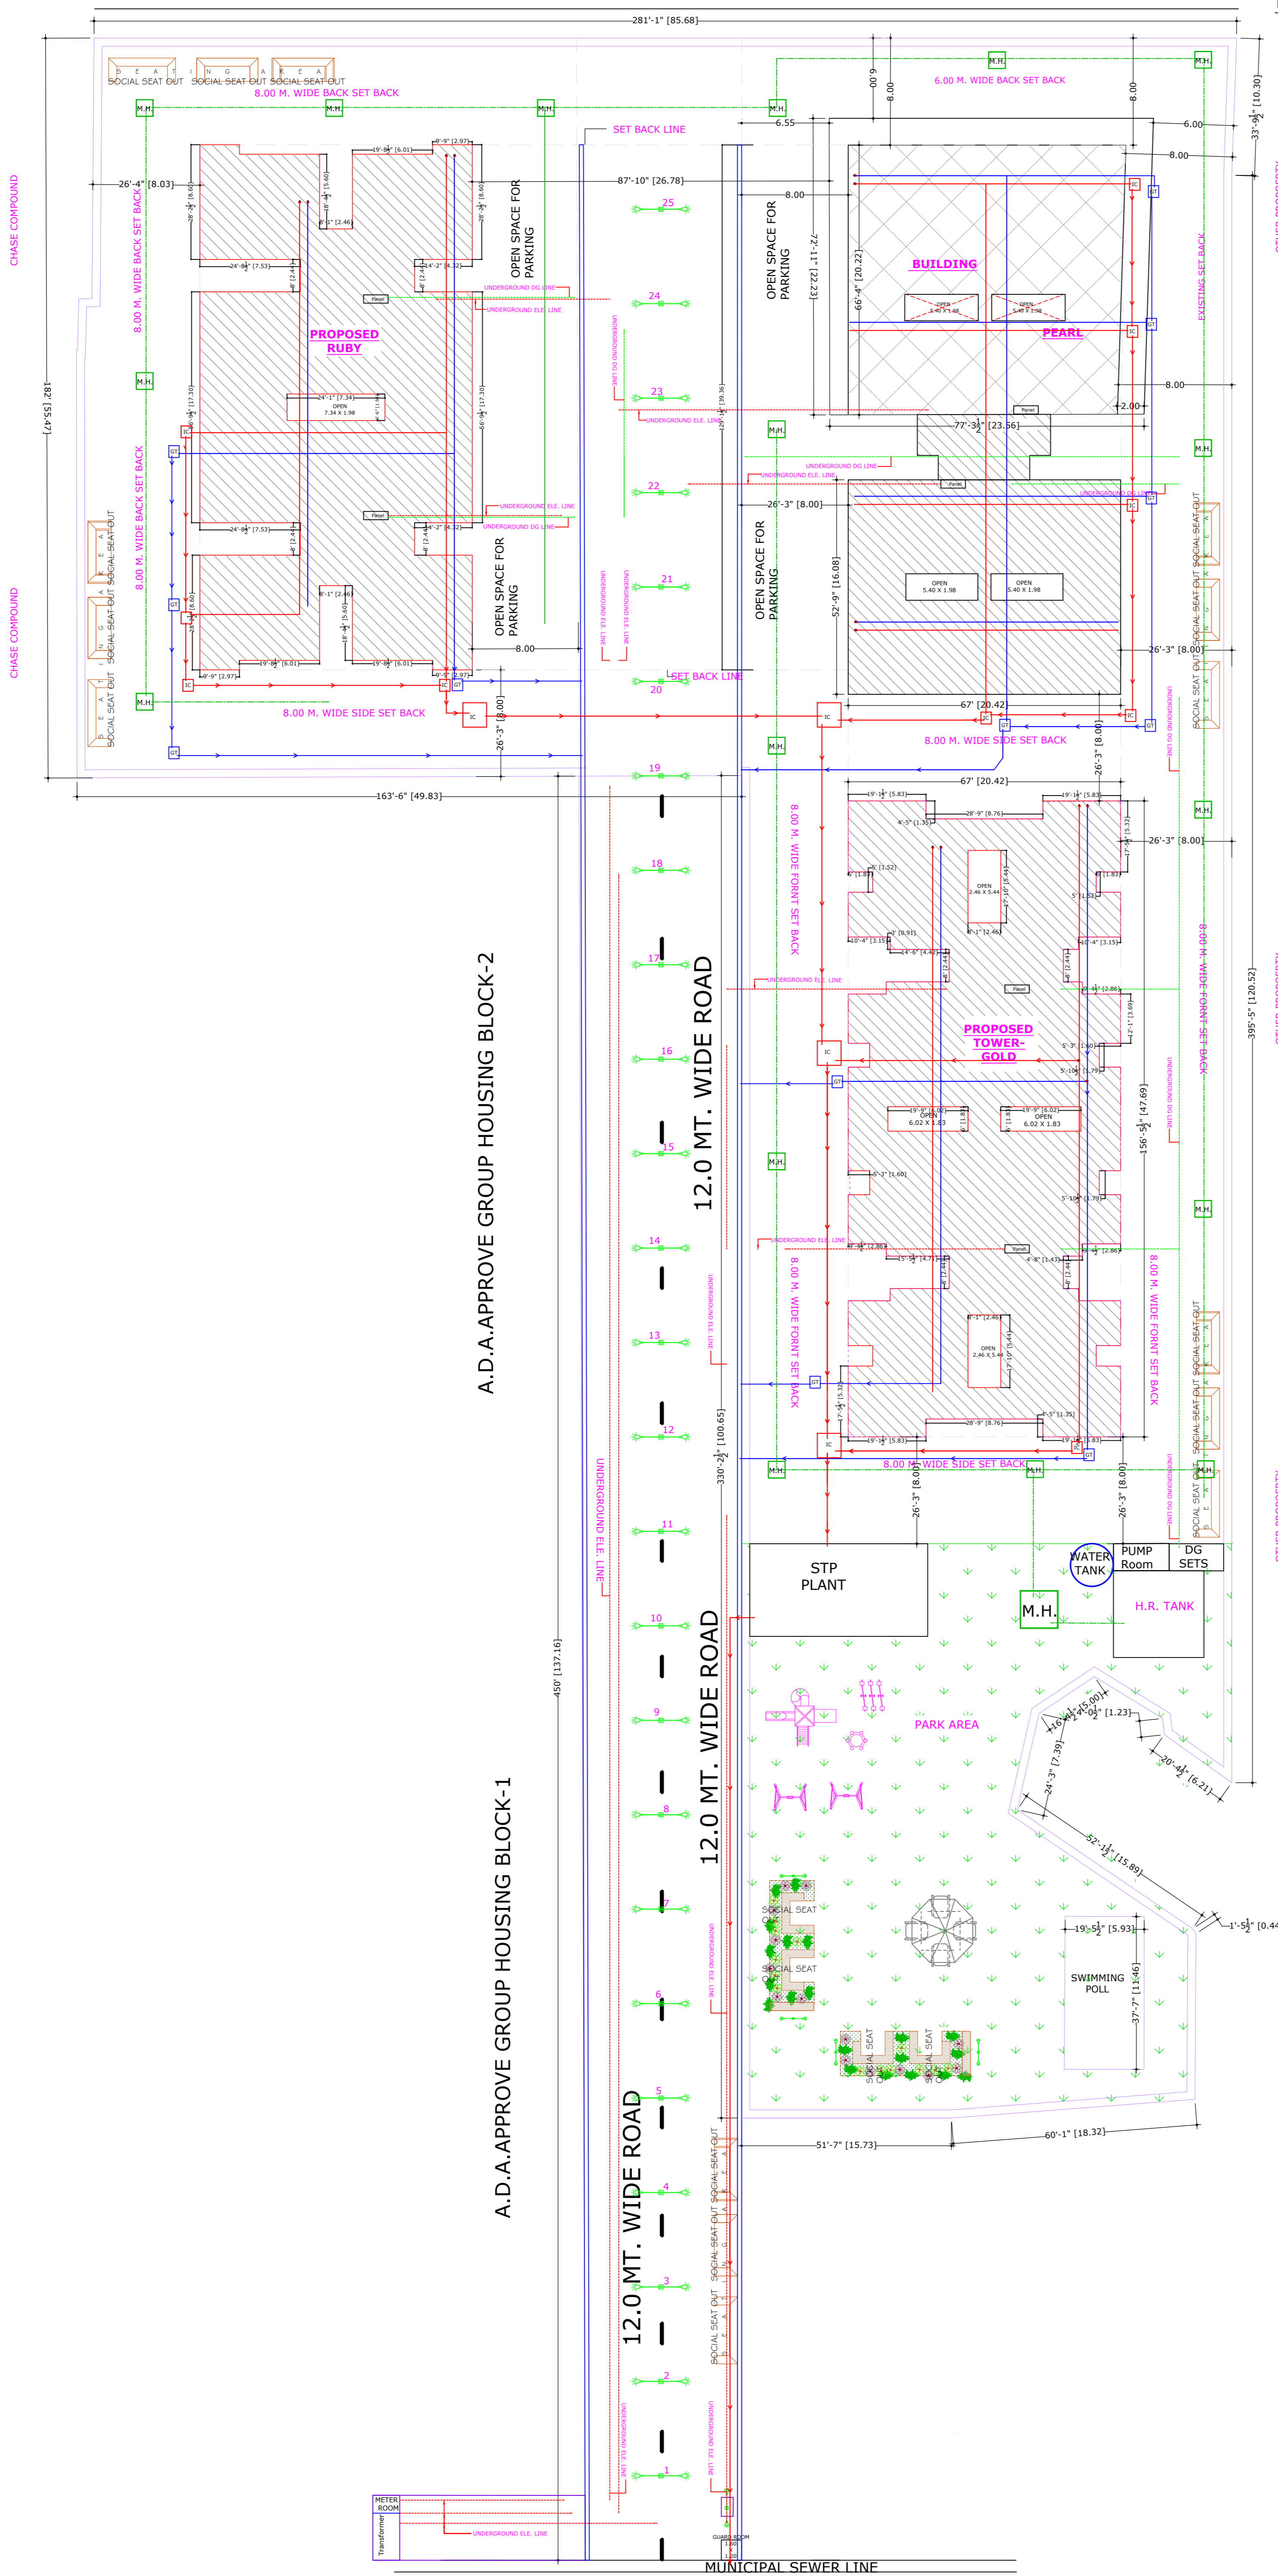


EXISTING & PROPOSED REVISED GROUP HOUSING PLAN OF
 1.MRS. FAUZIA SHERWANI W/o LATE MR. NAIMULLAH KHAN 2.MR. NAJEEB SHERWANI 3.MR. NADEEM SHERWANI R/o.JAIL ROAD ALIGARH

SITE AT- KHASRA NO. 982/1, 978/2 KASBA KOIL, JAIL ROAD, ALIGARH.

LEGEND

PARTICULARS	SYMBOL	SYMBOL	PARTICULARS
PROPOSED WORK			R.W.H.S.- PLANT
EXISTING WORK			SEWER LINE/SEPTIC TANK
COMPOUND			NALI / DRAIN
TO BE DEMOLISH			WATER HEATING SYSTEM
TREE / LAWN			
R.W. PIPE			

NOTE - THE PROPOSED CONSTRUCTION PLAN IS PREPARED IN ACCORDANCE WITH MASTER PLAN AND RULE'S & BYE LAWS MADE THERE UNDER SOLAR WATER HEATING SYSTEM ON TERRACE AS PER BYE LAWS

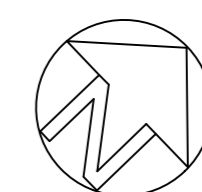

AUTHORISED SIGNATORY

- 1.MRS. FAUZIA SHERWANI W/o LATE MR. NAIMULLAH KHAN
- 2.MR. NAJEEB SHERWANI
- 3.MR. NADEEM SHERWANI R/o.JAIL ROAD ALIGARH

ENG./ARCH. SIGN.

TO G.T. ROAD JAIL ROAD TO TASVEER MAHAL

SITE PLAN