


SCHEDULE OF MANHOLE

Type of Manhole	Size(mm)	Shape	Depth
A	910 DIA	CIRCULAR	900 TO 1650
B	1220 DIA	CIRCULAR	1651 TO 2300
C	1520 DIA	CIRCULAR	2301 TO UP

LEGEND FOR PLUMBING:-	
SYMBOL	DESCRIPTION
G.L	GROUND LEVEL
I.L	INVERT LEVEL
C.L	CONNECTION LEVEL
	SUB-SOIL CHAMBER
	CATCH BASIN
	DMH DRAINAGE MANHOLE
	RWHP RAIN WATER HARVESTING PIT
	SUMP RISER PIPE
	INTERNAL DRAINAGE PIPE
	SUB-SOIL DRAINAGE

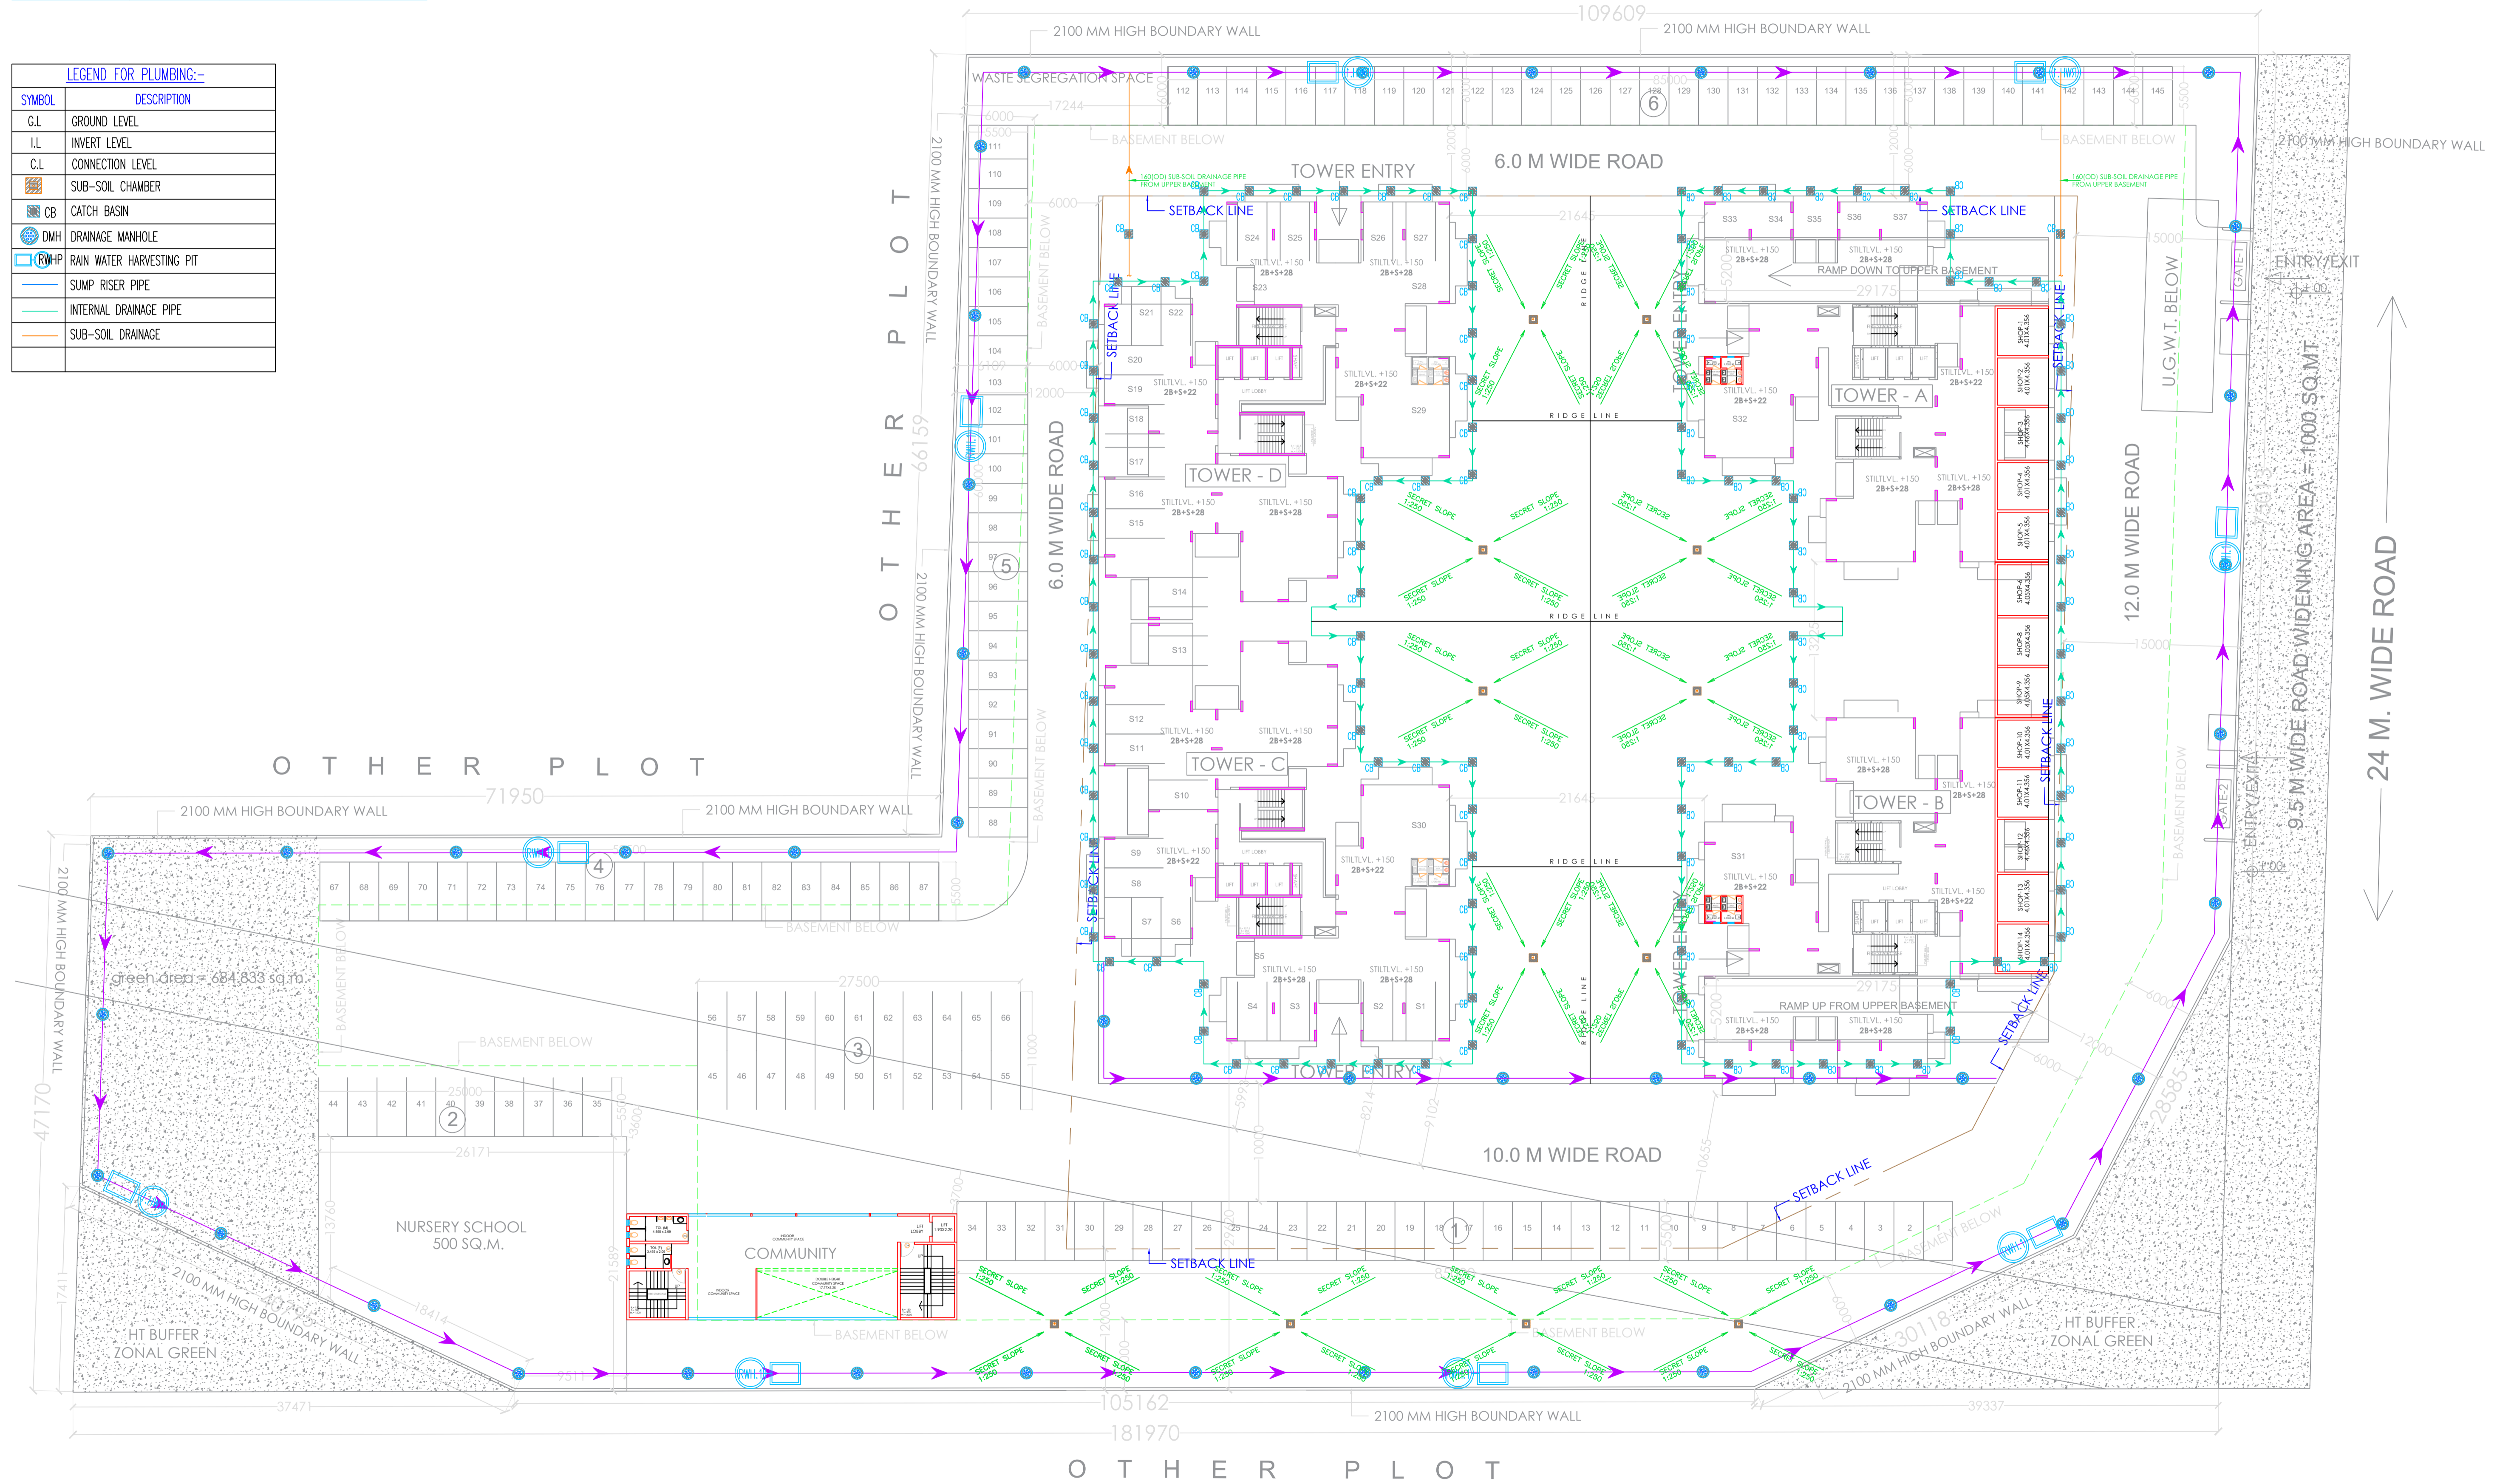


PROJECT:-  
 GROUP HOUSING FOR  
**M/S VALUE INFRATECH INDIA PVT LTD,**  
 KHATA NO. 389,235, KHASRA NO. 1101 & 1099,  
 VILLAGE MORTA, PARANA JOLALLABD, TEHSIL DIST GHAZIABAD

For Value Infratech India Pvt. Ltd.  
  
**PANKAJ NATH ANDLEY**  
 B. ARCH A.I.I.A.  
 ARCHITECT CA/99/24866

DRG. TITLE:-  
**WASTE DISPOSAL PLAN**  
 SCALE:-1:250  
 DLT.BY:-Mukesh

DRG. NO.: 02  
 DATE:-07/08/2025

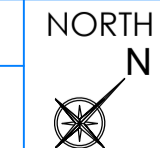

ARCHITECTS:-  
 P.N. ANDLEY B.ARCH. A.I.I.A.  
**ANDLEYS ASSOCIATES PVT. LTD.**  
 ARCHITECTS ENGINEERS PLANNERS  
 39 HOUSING SOCIETY N.D.S.E-I NEW DELHI - 110049