


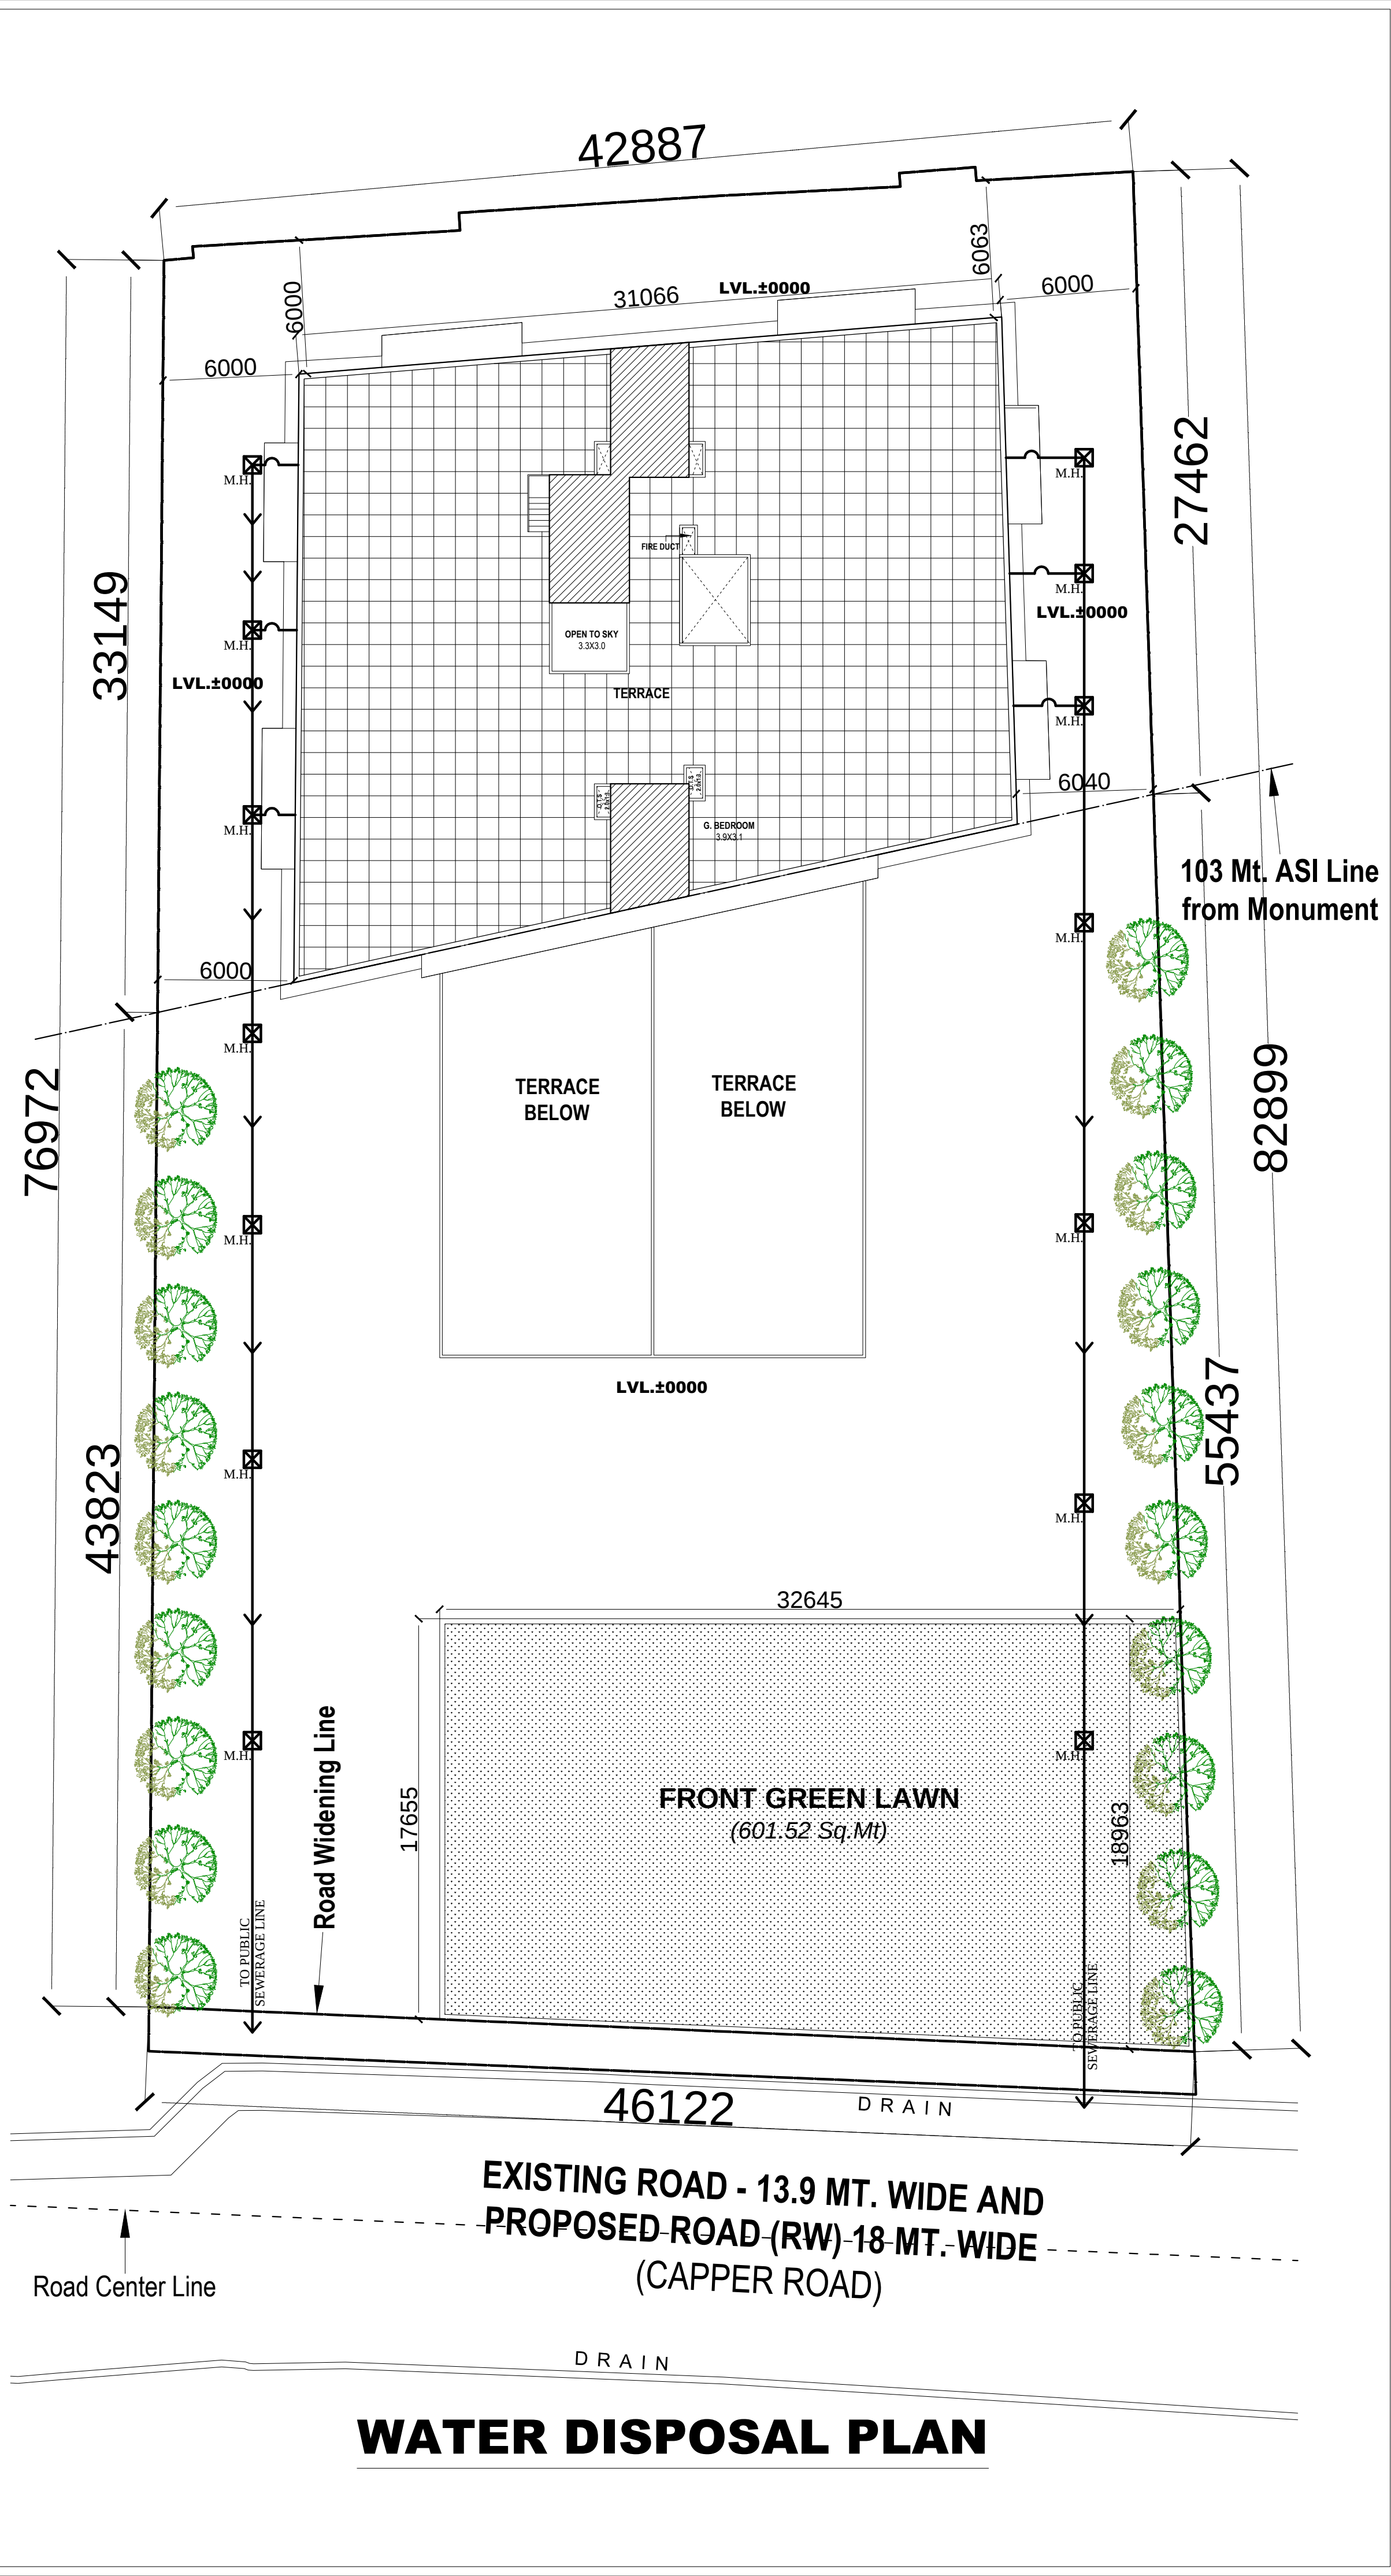

PROPOSED -

**PROPOSED
COMMERCIAL COMPLEX
& GROUP HOUSING**

FOR DR. RAJESH KUMAR SETH,
DR. VIJAY KUMAR SETH,
DR. AJEET KUMAR SETH,
MR. VIKRAM SETH,
DR. (MRS.) SUNITA SETH,
MR. RAVI SETH,
DR. (MRS.) VEENA BAJPAI,
MR. ANKUR BAJPAI,
MR. AMIT SETH;
ON PLOT NO. 4 AT
CAPPER ROAD, LALBAGH,
LUCKNOW.

OWNER'S SIGN

THIS IS TO CERTIFY THAT THIS PROPOSED DRAWING IS
PREPARED AS PER MASTER PLAN 2031 AND
BUILDING BYE LAWS-2016

*All Dimensions are in Millimeters or as specified

DWG. TITLE -

WATER DISPOSAL PLAN

SCALE - **SHEET NO. -** **JOB NO. -**

DATED - **DEALT BY -** **CHECKED. BY -**

ARCHITECT

SW
SE
NE
N

SUBMISSION DRAWING

point architects pvt. ltd.
ARCHITECTS & INT. DESIGNERS
FLAT No. 1, G. FLOOR, 4/45, ROYAL COURT
WAZIR HASAN ROAD, LUCKNOW
Ph.: 0522-4073807, Email: point_arch_@rediffmail.com