
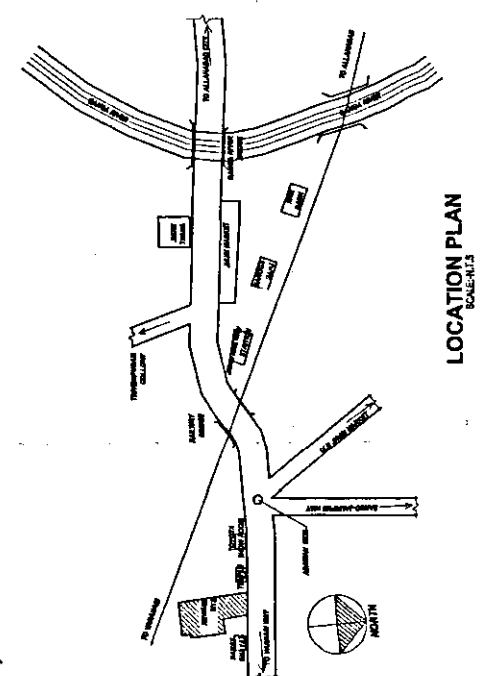
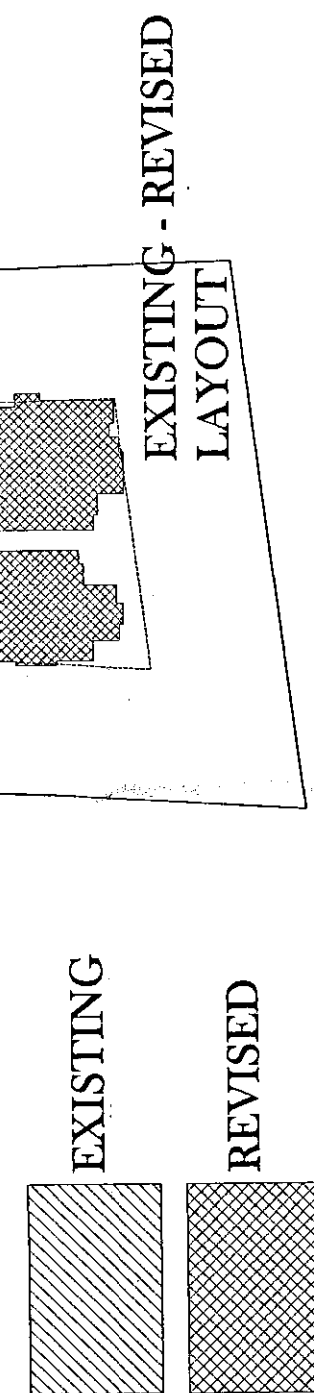
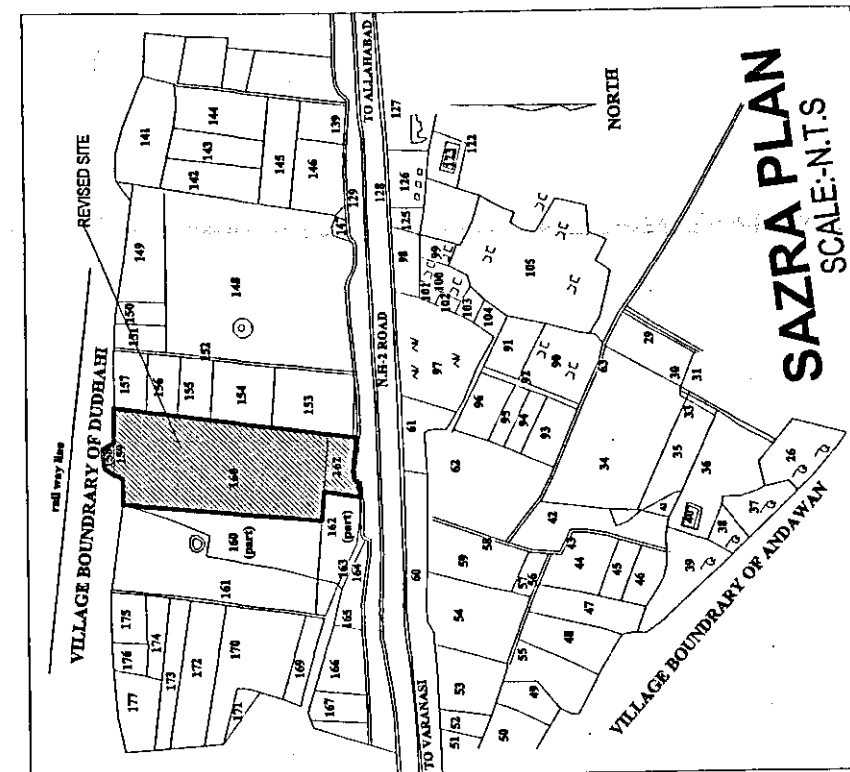
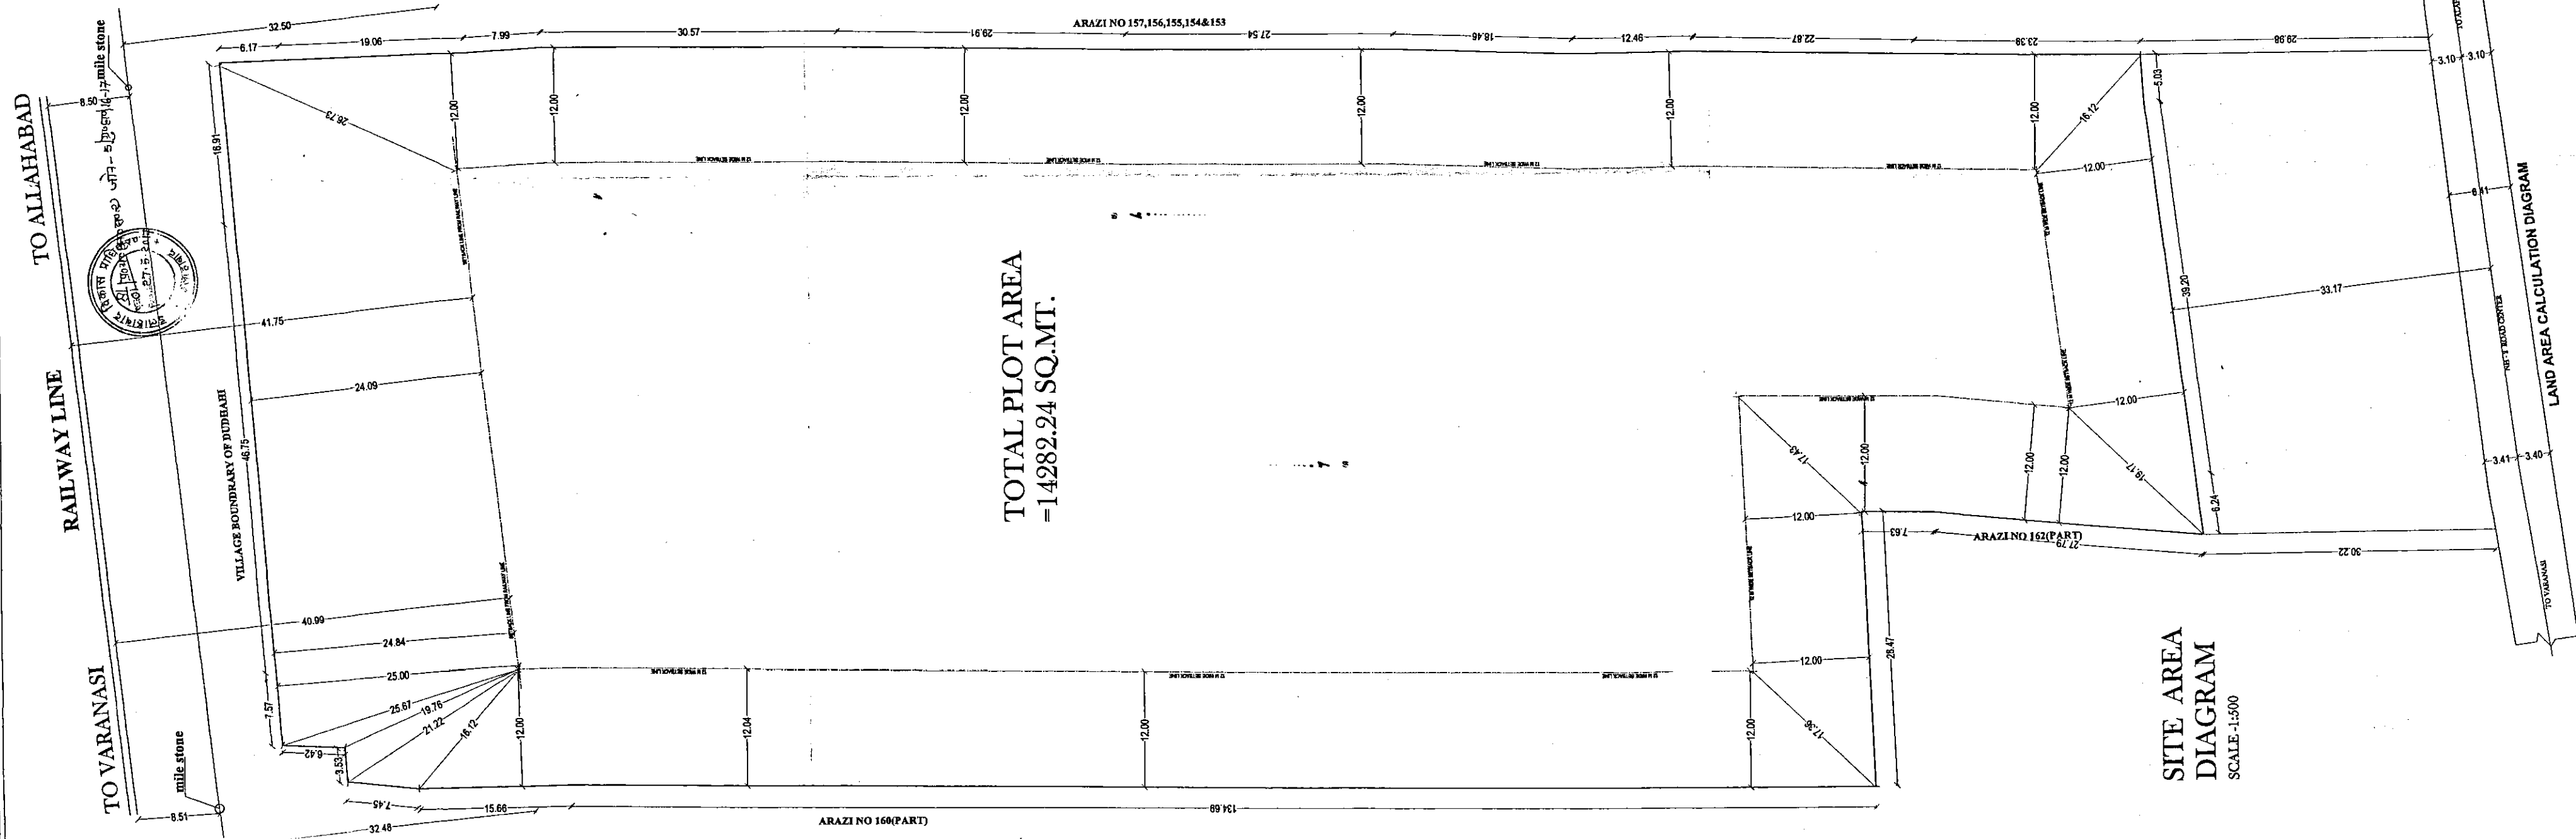
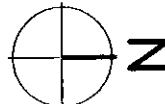


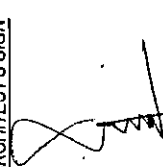

<u>PROJECT:</u> EXISTING & REVISED RESIDENTIAL GROUP HOUSING ON ARAZI NO.-158, 159,160 & 162 MAUZA- NASIRAPUR, PARGANA-JHUSI, TAHSIL -PHOOLPUR ,DISTT.-ALLAHABAD.	<u>OWNED BY:</u> M/S. RUDRA NAV. NIRMAN PVT. LTD. GR.-03, 80 JOYN NARAYAN SANTRA LANE, KOLKATA-700014, INDIA through its authorized engineer- MR-SUNIL UPADHYAY S/O. LATE. SHRI. H. UPADHYAY GAYATRI DHAM, MILAN SQUARE, M.C. WARD, CIVIL LINE, ALLAHABAD - 211001.		<u>ARCHITECT'S SIGN</u>  AR. RAJIV BAIPAI BARCH M.C.A. CAZ2002/29755 ASEEM SANRACHMA DESIGNS LTD.	SHEET NO. 01/06