


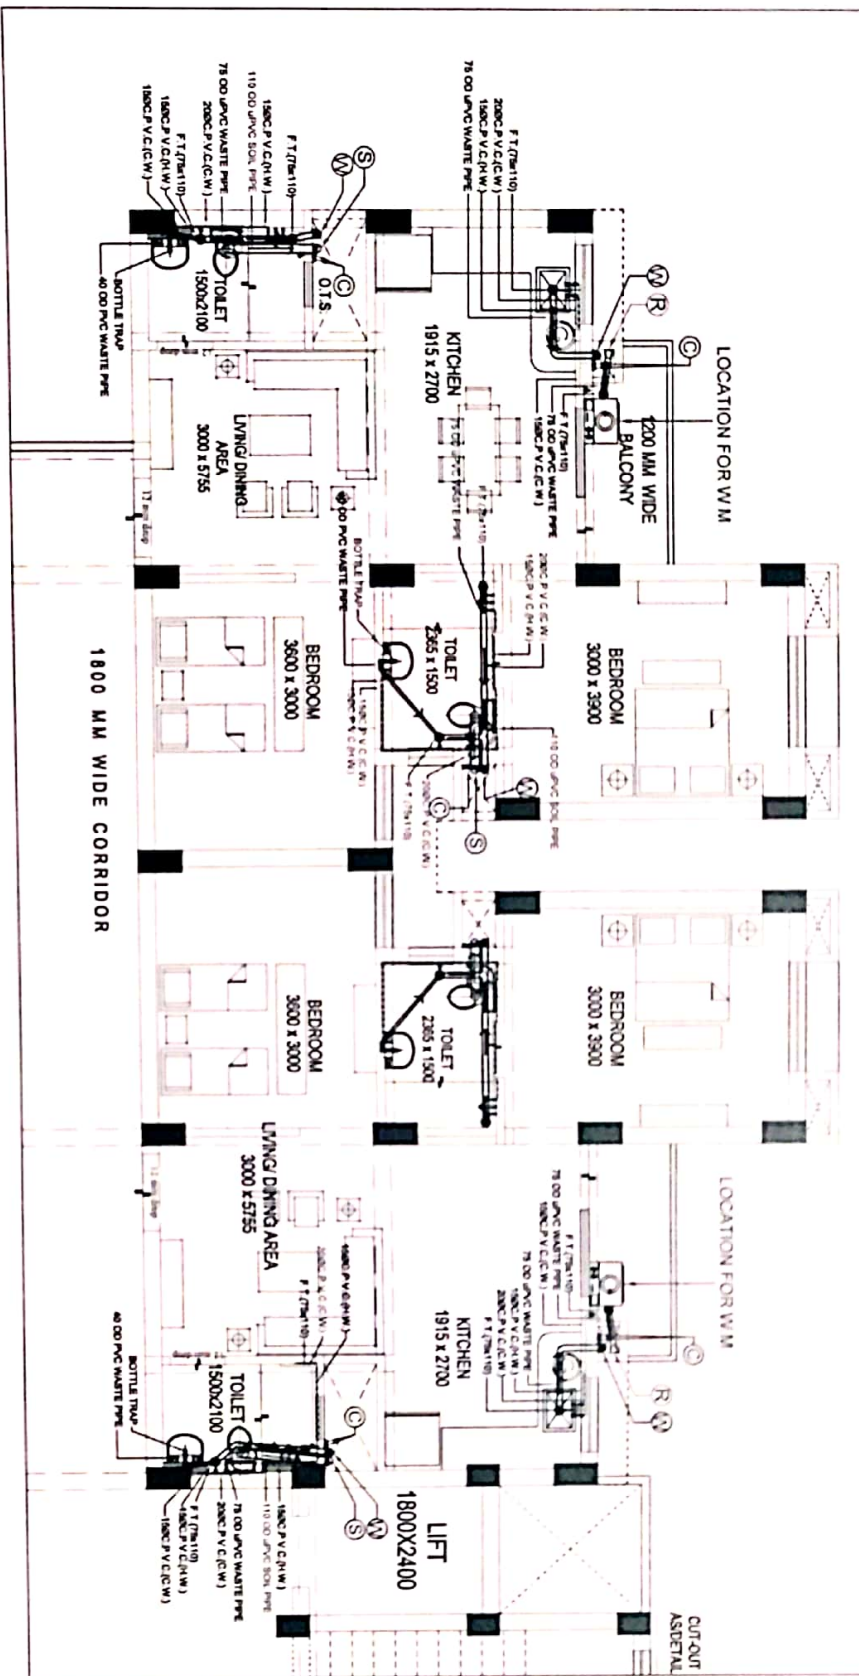

## PIPE LAYOUT PLAN TYPICAL FLAT

### LEGEND-(SANITARY)

| S NO | SYMBOL | DESCRIPTION                     |
|------|--------|---------------------------------|
| 1    | Q(R)   | 110 OD uPVC RAIN WATER PIPE     |
| 2    | Q(S)   | 110 OD uPVC SOIL AND VENT PIPE  |
| 3    | Q(W)   | 110 OD uPVC WASTE AND VENT PIPE |
| 4    | Q(C)   | WATER SUPPLY PIPE FROM TERRACE  |
| 5    | ---    | PIPE FOR COLD WATER SUPPLY      |
| 6    | ---    | PIPE FOR HOT WATER SUPPLY       |
| 7    | Q(T)   | FLOOR TRAP                      |
| 8    | Q(B)   | TAP/BIB COCK                    |
| 9    | Q(D)   | WASH BASIN                      |
| 10   | Q(SH)  | SHOWER                          |
| 11   | Q(EN)  | ENGLISH W.C                     |
| 12   | Q(KS)  | KITCHEN SINK                    |
| 13   | Q(G)   | GEYSER                          |
| 14   | Q(WM)  | WASHING MACHINE                 |
| 15   | Q(BV)  | BAL VALVE                       |
| 16   | Q(HW)  | HOT WATER SUPPLY                |

### HEIGHT OF FIXTURES:-

SHOWER HEAD-2000MM  
 SINGLE/TWO WAY BIB COCK-350MM  
 GEYSER ANGLE VALVE-1750MM  
 WASH BASIN ANGLE VALVE-450MM  
 W.C. CISTERN ANGLE VALVE-250MM  
 WALL MIXTURE-950 MM  
 DIVERTOR-1050 MM  
 SPOUT-750 MM  
 WASHING MACHINE TAP-900MM  
 C.P.V.C BALL VALVE ABOVE FALSE CEILING IN TOILET  
 DIVERTOR-1050MM