



WATER SUPPLY LAYOUT

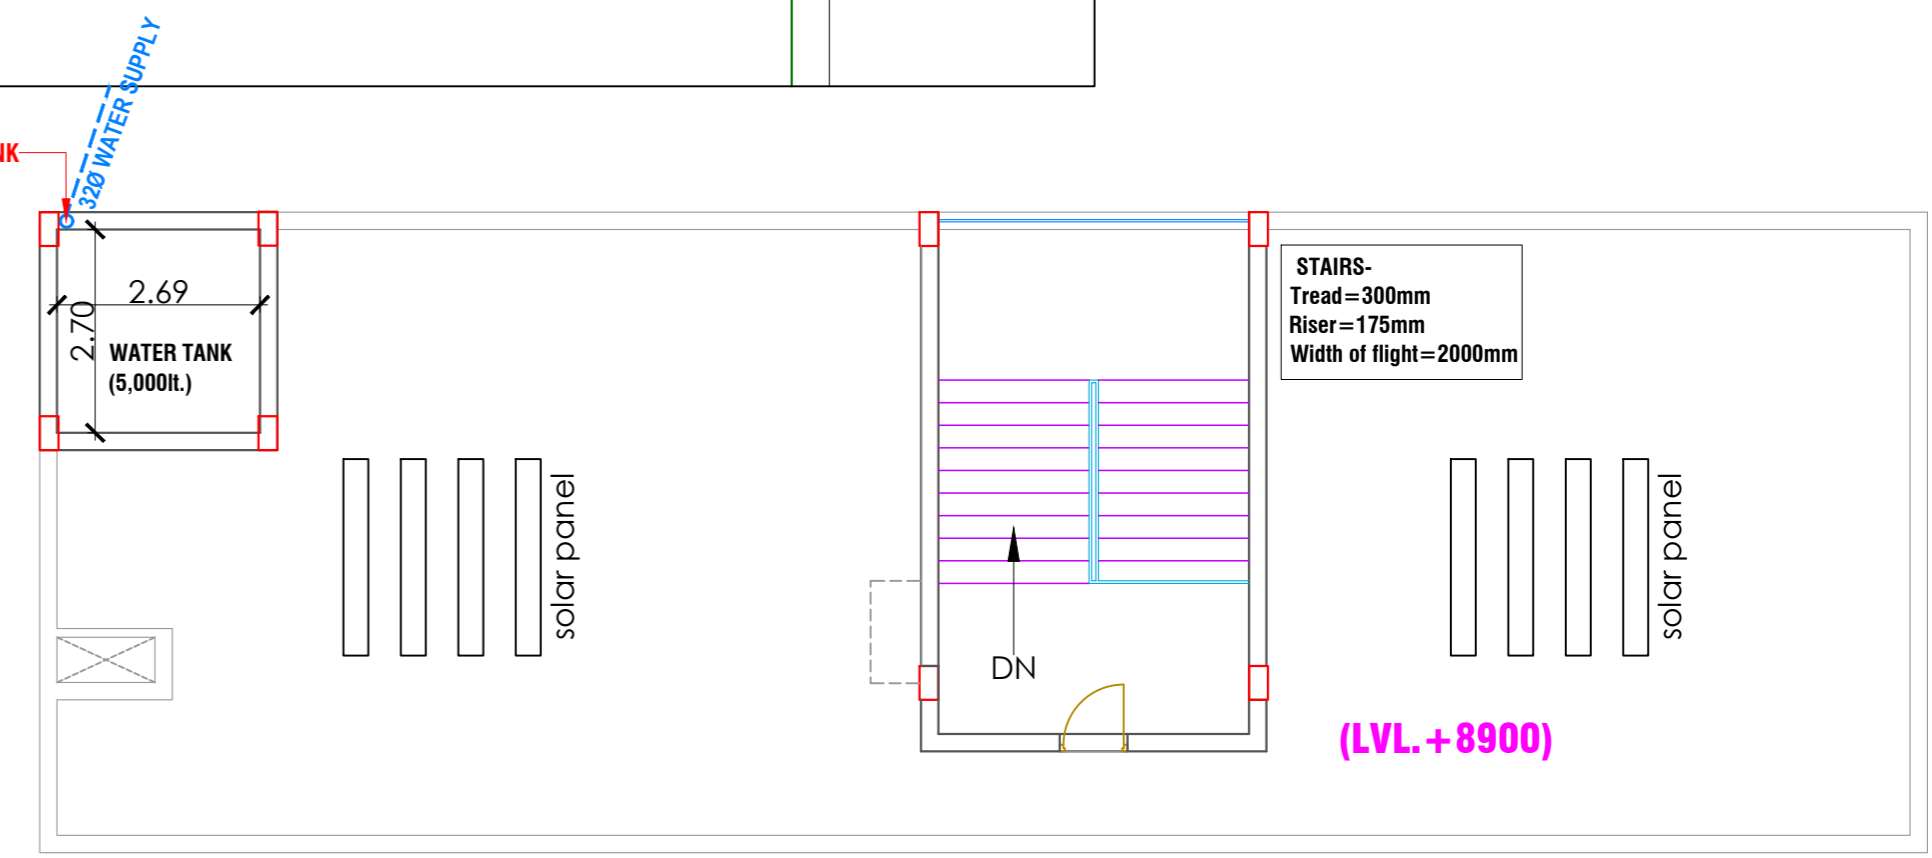

TERRACE PLAN

FOR RERA SUBMISSION ONLY

| | | | |
|--|--|--------------------------|--|
| <p>PROJECT:- LOCAL SHOPPING-04, ELDECO CITY ARCADE FOR THE TOWNSHIP AT KHASRA NOS.-476P, 477P, 501P, 502, 503P, 504, 505, 506, 507, 509 512P & 513P OF VILLAGE BILWA AT KHASRA NOS.- PART OF 438, PART OF 439, 440 & 441 OF VILLAGE DOHNA PRITAM RAI AT KHASRA NO.- 898 OF VILLAGE PIPERIA (GHANGHORA)</p> | <p>PROMOTER:- FOR ELDECO INFRABUILD LTD. REGD. OFFICE -201-212, SPLENDOR FORUM, IInd FLOOR, JASOLA DISTRICT CENTRE, JASOLA, NEW DELHI-110025</p> | <p>DEVELOPER:</p> | <p>ARCHITECT:  Ar. Sanjay Kumar Gupta 108, F. Floor, Corporate Chamber-1, Vibhuti Khand, Gomti Nagar, Lucknow-226010 Ph.No. 4065958, 9415114589 email-espaces.arch@gmail.com</p> |
| <p>PERMIT NO.:- Building Plan Application No. MAP20180928114059417 Approved On 24 May 2019 Valid Till 23 May 2024</p> | <p>DATED: 27.10.2021 Drg.no.-services/02</p> | | |