


PROJECT :
PROPOSED MAHADEVA HIM CITY
ON KHASRA NO. 1085 KA, 1087,
1091, 1092, 1096, 1098, 1106 KA,
1111 KA, 1112, 1113 KA, 1115
AT NIGOHA, RAIBARELI ROAD,
LUCKNOW, UTTAR PRADESH

1. TOTAL LAND AREA :10,868.30 SQ.M.
2. TOTAL PLOTTED AREA : 5,252.57 SQ.M.
3. ROAD AREA : 5,204.17 SQ.M.
4. GREEN AREA : 411.56 SQ.M.
5. PLOT AREA IN PERCENTAGE : 48.33 %

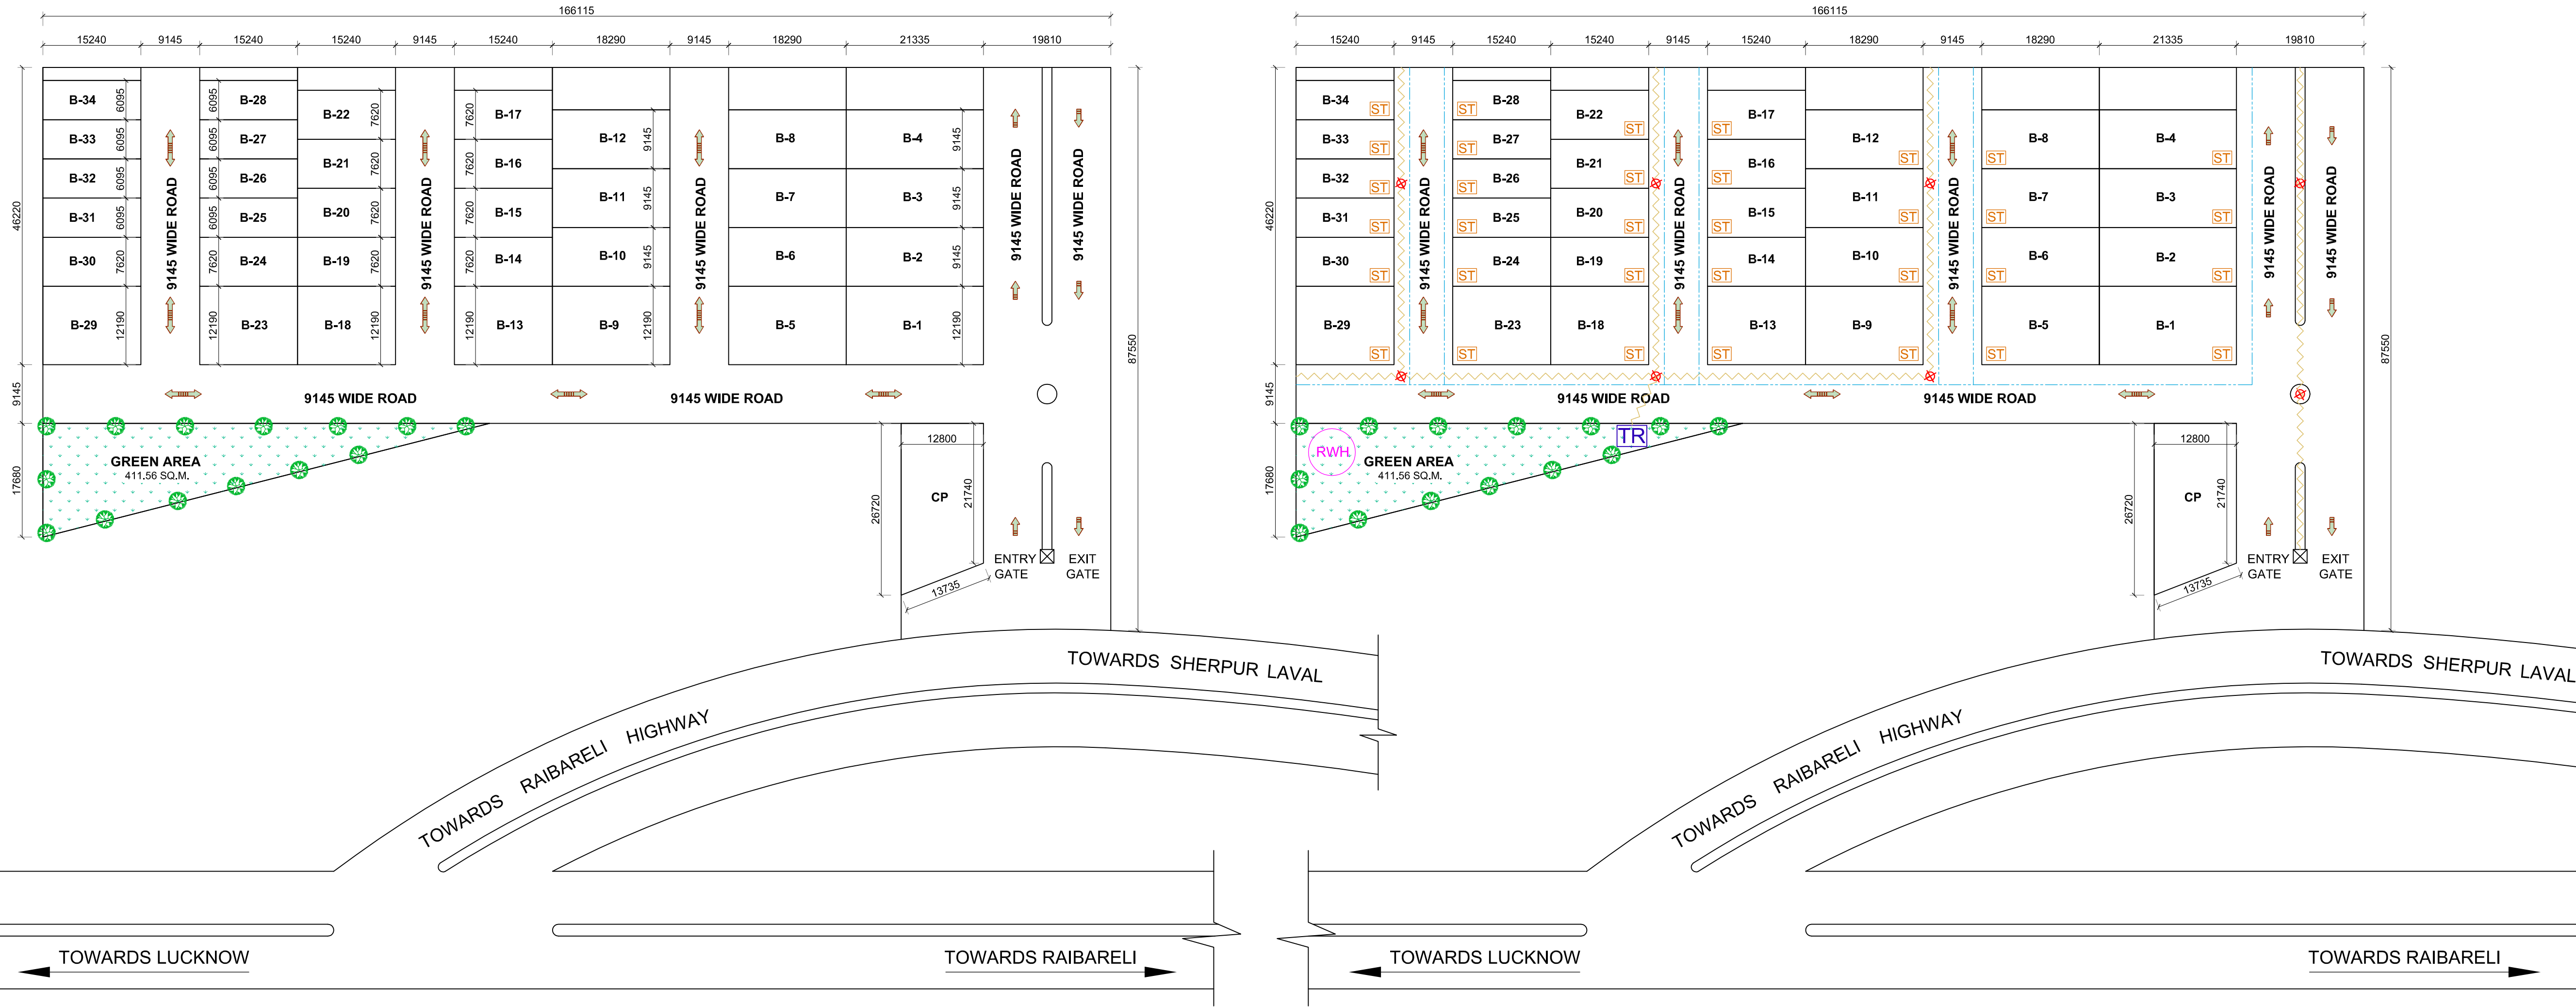

PLOTTING LAYOUT PLAN


SCALE - 1:600

PLOT AREA STATEMENT

Plot No.	L	B	AREA	Unit	Nos.	AREA	Unit
CP	-	-	310.20	SQ.M.	1	310.20	SQ.M.
B1	21.335	12.190	260.07	SQ.M.	1	260.07	SQ.M.
B2-B4	21.335	9.145	195.11	SQ.M.	3	585.33	SQ.M.
B5	18.290	12.190	222.96	SQ.M.	1	222.96	SQ.M.
B6-B8	18.290	9.145	167.26	SQ.M.	3	501.79	SQ.M.
B9	18.290	12.190	222.96	SQ.M.	1	222.96	SQ.M.
B10-B12	18.290	9.145	167.26	SQ.M.	3	501.79	SQ.M.
B13	15.240	12.190	185.78	SQ.M.	1	185.78	SQ.M.
B14-B17	15.240	7.620	116.13	SQ.M.	4	464.52	SQ.M.
B18	15.240	12.190	185.78	SQ.M.	1	185.78	SQ.M.
B19-B22	15.240	7.620	116.13	SQ.M.	4	464.52	SQ.M.
B23	15.240	12.190	185.78	SQ.M.	1	185.78	SQ.M.
B24	15.240	7.620	116.13	SQ.M.	1	116.13	SQ.M.
B25-B28	15.240	6.095	92.89	SQ.M.	4	371.55	SQ.M.
B29	15.240	12.190	185.78	SQ.M.	1	185.78	SQ.M.
B30	15.240	7.620	116.13	SQ.M.	1	116.13	SQ.M.
B31-B34	15.240	6.095	92.89	SQ.M.	4	371.55	SQ.M.
TOTAL					35	5252.57	SQ.M.

PLOTTING LAYOUT SERVICES PLAN

SCALE - 1:600

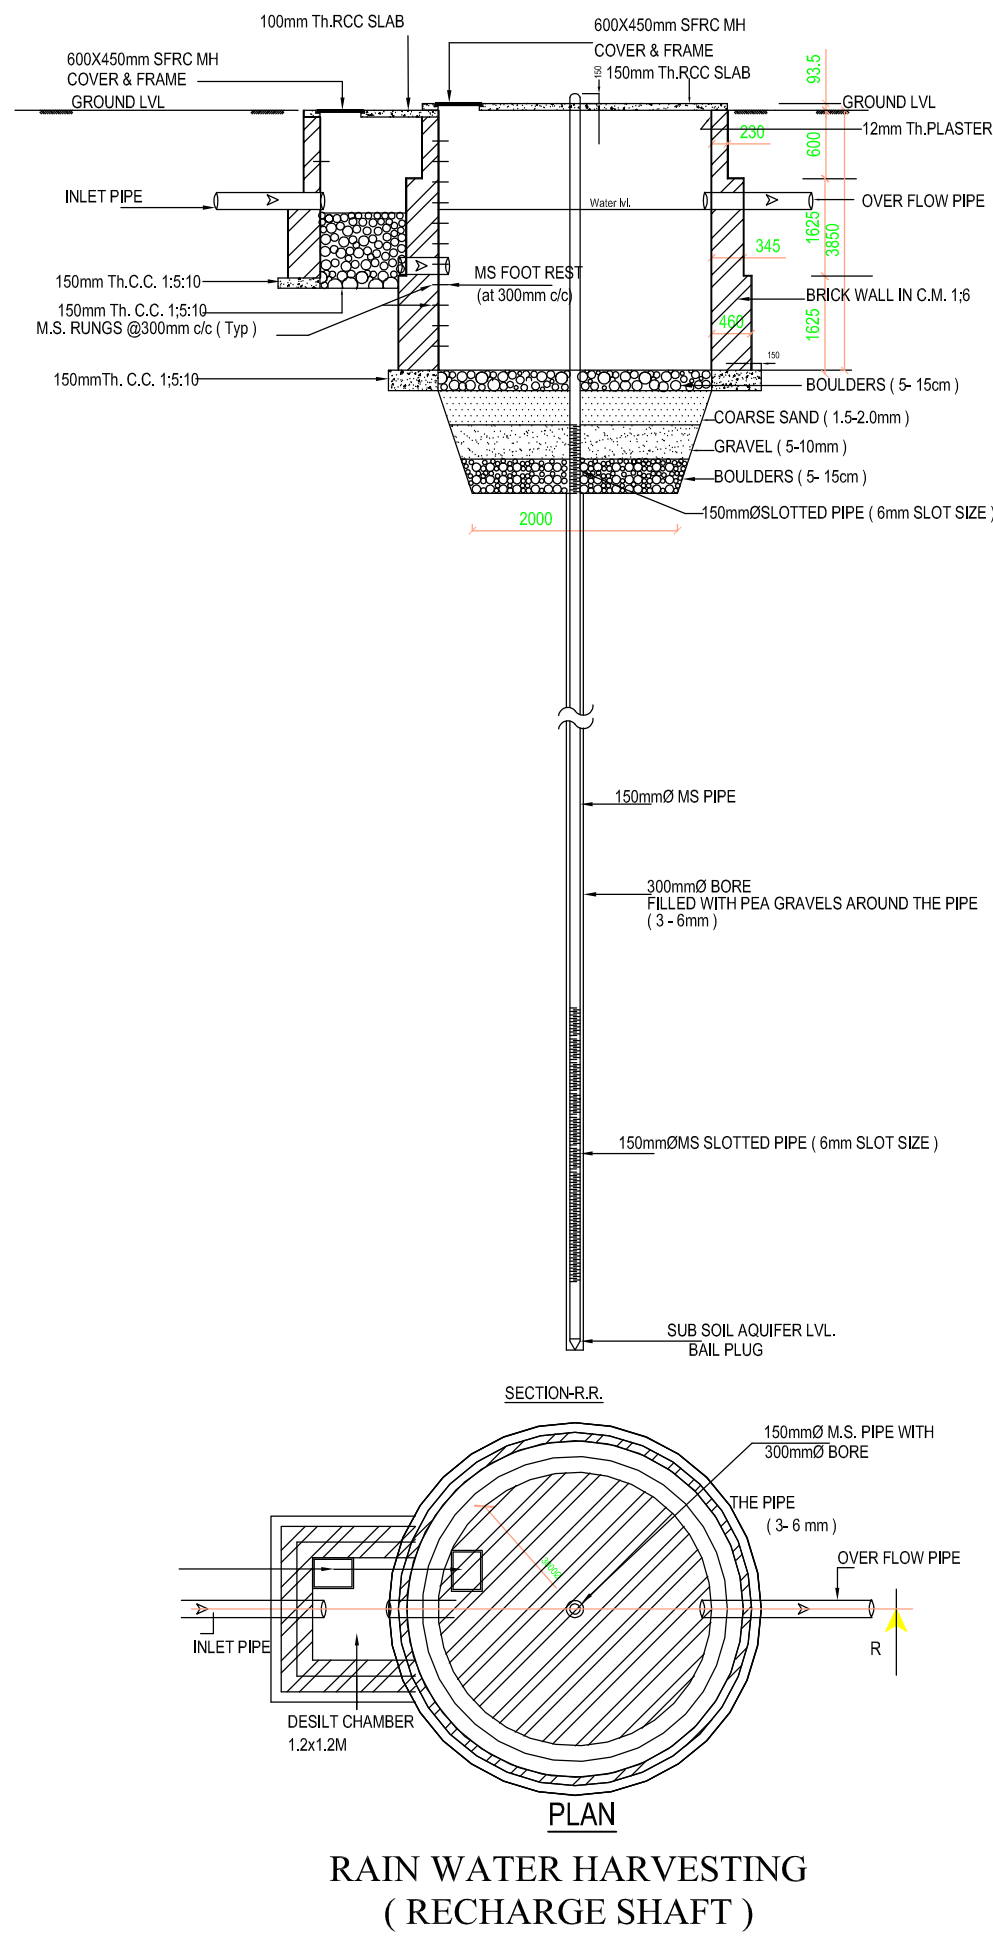

LEGEND

S.NO.	NAME	SYMBOL
1.	ELECTRIC WIRE	~~~~~
2.	ELECTRIC POLE	⊗
3.	SEPTIC TANK	ST
4.	DRAIN	----
5.	TRANSFORMER	TR
6.	RAIN WATER HARVESTING	RWH

NOTE :- SEPTIC TANK TO BE CONSTRUCTED BY OWNER OF PLOT.

DRG. TITLE:

SUBMISSION DRAWING

NORTH:

SCALE:

As Shown

DRAWING NUMBER:

1/1

Owner's Sign

Architect's Sign