


SINGHAL DREAM CITY
(SAMAJWADI AVASAYA YOJNA)

(SAMAJWADI AVASIYA YOJNA)

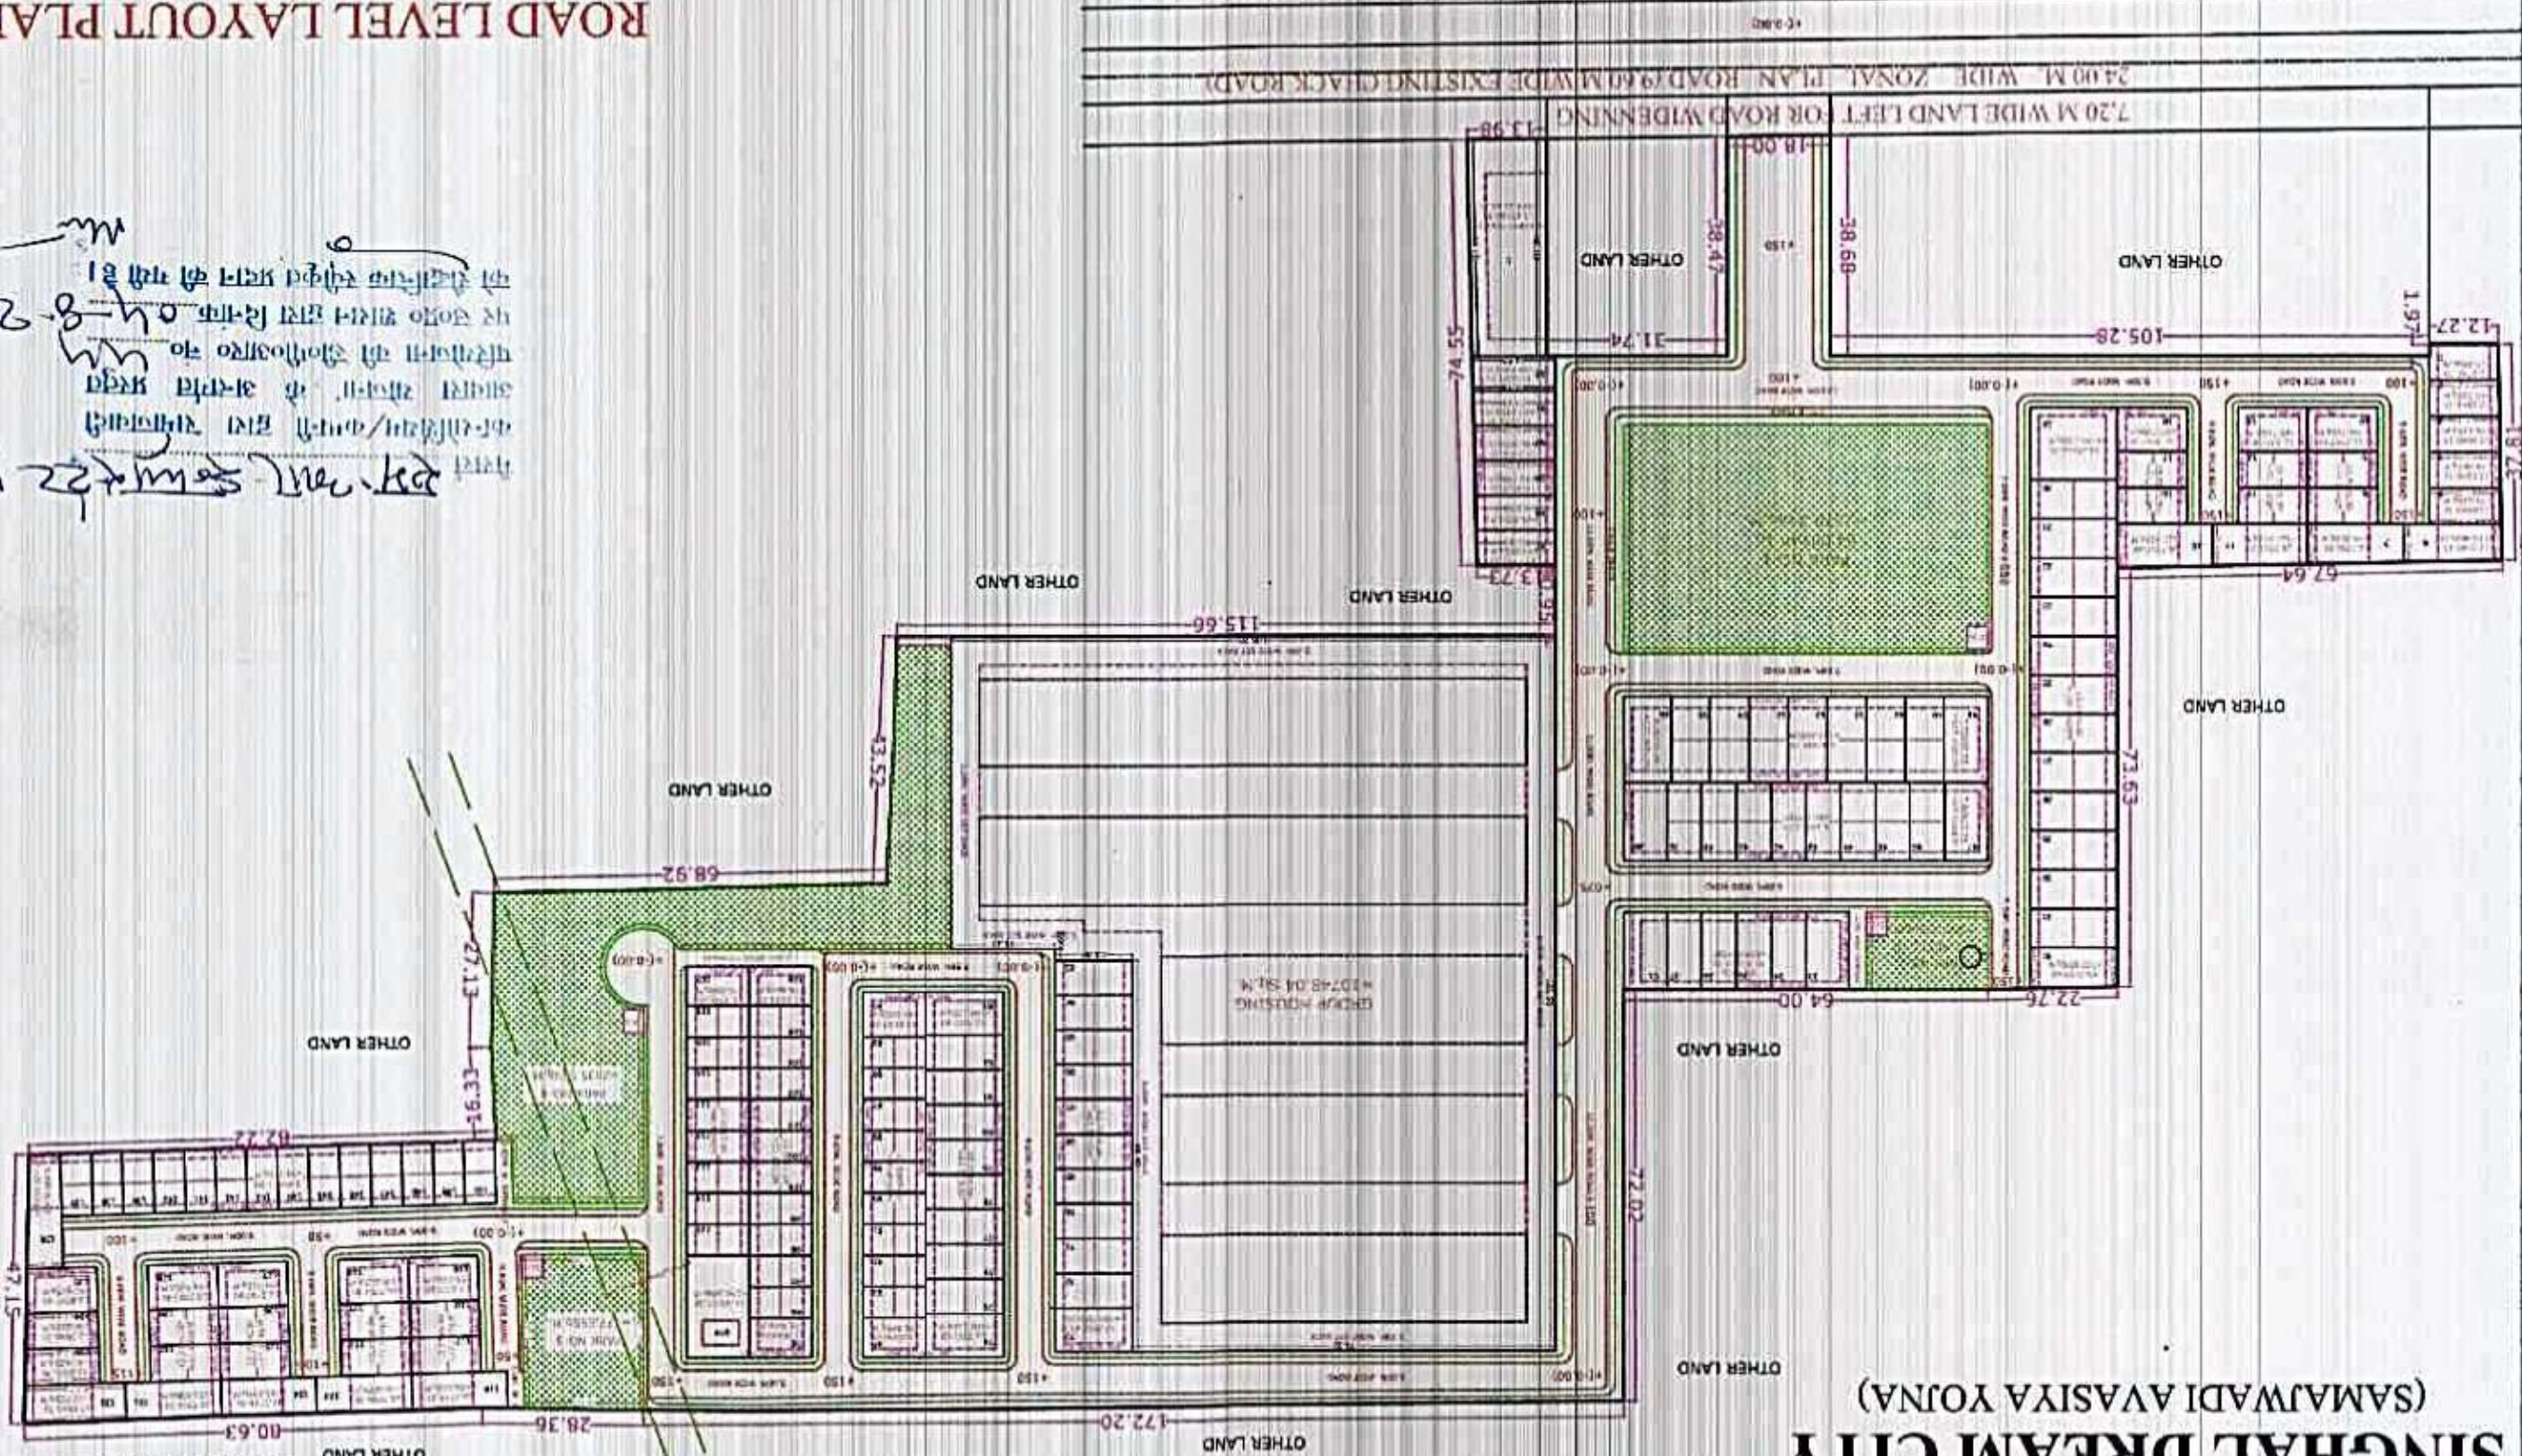

ROAD LEVEL LAYOUT PLAN

PROPOSED RESIDENTIAL LAYOUT PLAN OF SINGHAL DREAM CITY (SAMAJWADI AVASIYA YOJNA) SITUATED AT KHASRA No 187(P), 200(P), 201 & 202(P), AT MAUZA - LARAMADA, JAYPUR ROAD, AGRA.

North



M. R. INFRASTET PVT. LTD.

3-AUG-16

SCALE - 1:600





REFERENCE
PROPOSED CONST
OTHERS PROPERTY

Corp. Office: 303 3rd Floor, Marine Tower Sanjaya Place Agra -91-8837522511
Road Office: C-5 Kaveri Center, Sanjaya Place, Agra -91-662-2522511


Modcon
A GROUP OF ARCHITECTS
ENGINEERS & VALUERS

[illegible][illegible]


मैसर्स एम.आर. इन्फिनिटी प्रा. लि.
 कन्सोल्टिंग/कम्पनी द्वारा समाजवादी
 आवास योजना के अन्तर्गत प्रस्तुत
 परियोजना की डीपीआर नं. 14
 पर 2010 शासन द्वारा दिनांक 24-8-2012
 को वैधान्तिक स्वीकृत प्रदान की गयी है।

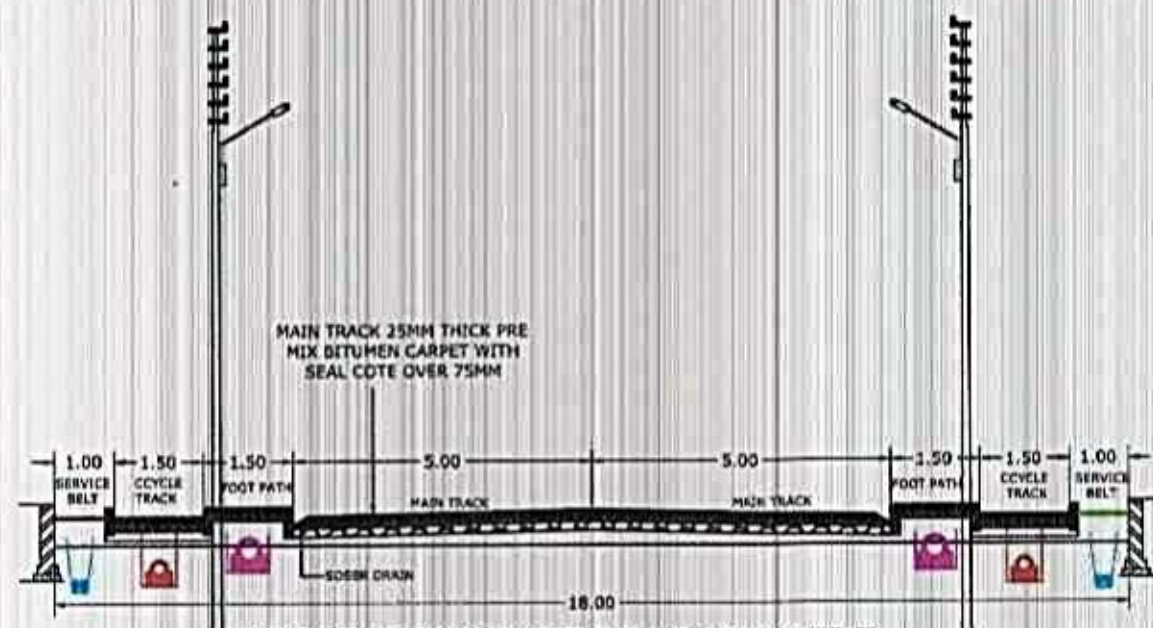

CROSS SECTION OF ROAD 18M WIDE

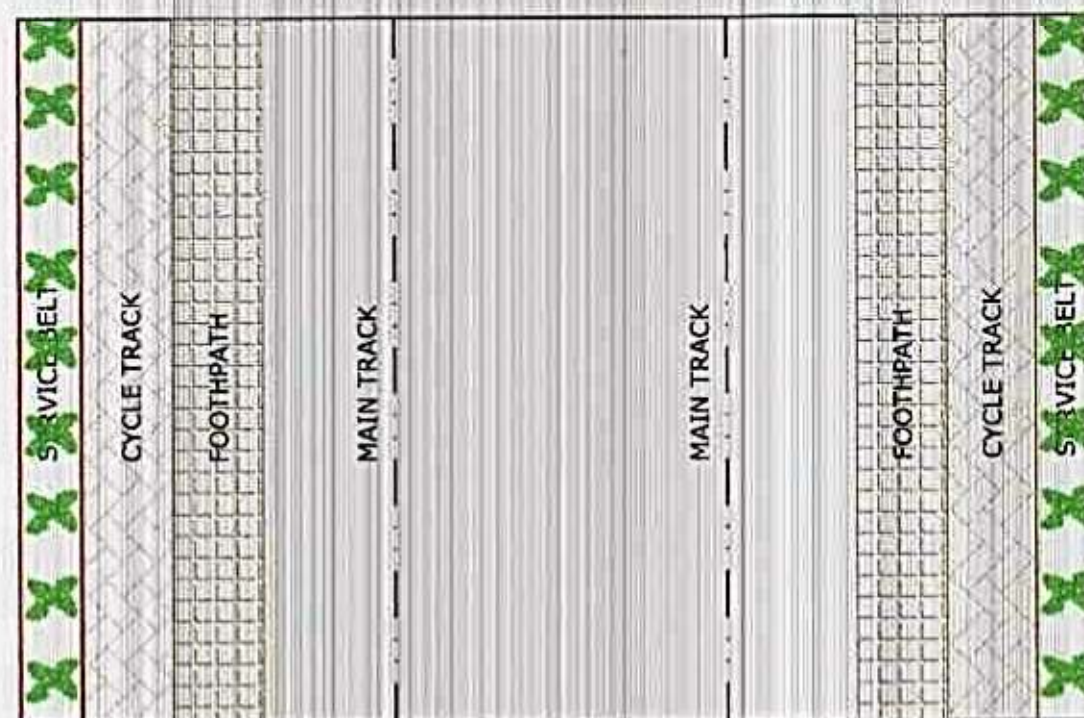

PLAN OF ROAD 18.00 M WIDE

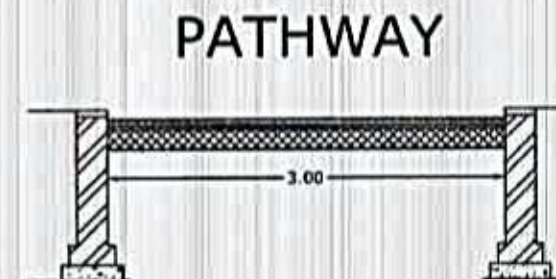

CROSS SECTION OF PATHWAY 3.00M WIDE



PLAN OF PATHWAY 3.00M WIDE

SINGHAL DREAM CITY
 (SAMAJWADI AVASIYA YOJNA)
 AT KHASRA NO. 187(P), 200(P), 201 & 202(P)
 MAUZA LADAMADA, JAIPUR ROAD AGRA

North
 SCALE -
 DATE - 27-Apr-16
 Owner's Sign
 Subham Singhal
 M. R. Infinitum Pvt. Ltd. Director

REFERENCE
 PROPOSED CONST
 OTHERS PROPERTY
 DRAINAGE/ SEWAGE
 Engineer's Sign
 En. Durga Shanker Sharma
 Licensed Engineer, Civil/Structural Engineering
 Regd. No. 10100, U.P. State, Lucknow
 P.O. No. 10100, U.P. State, Lucknow

Modcon A GROUP OF ARCHITECTS ENGINEERS & VALUERS
 Corp. Office: 303, 3rd Floor, Men's Tower, Sarajay Place, Agra - 91-562-252211
 Regd. Office: D-5 Kaveri Center, Sarajay Place, Agra - 91-562-252211
 Email: modconagra@gmail.com
 Website: modcon.in