


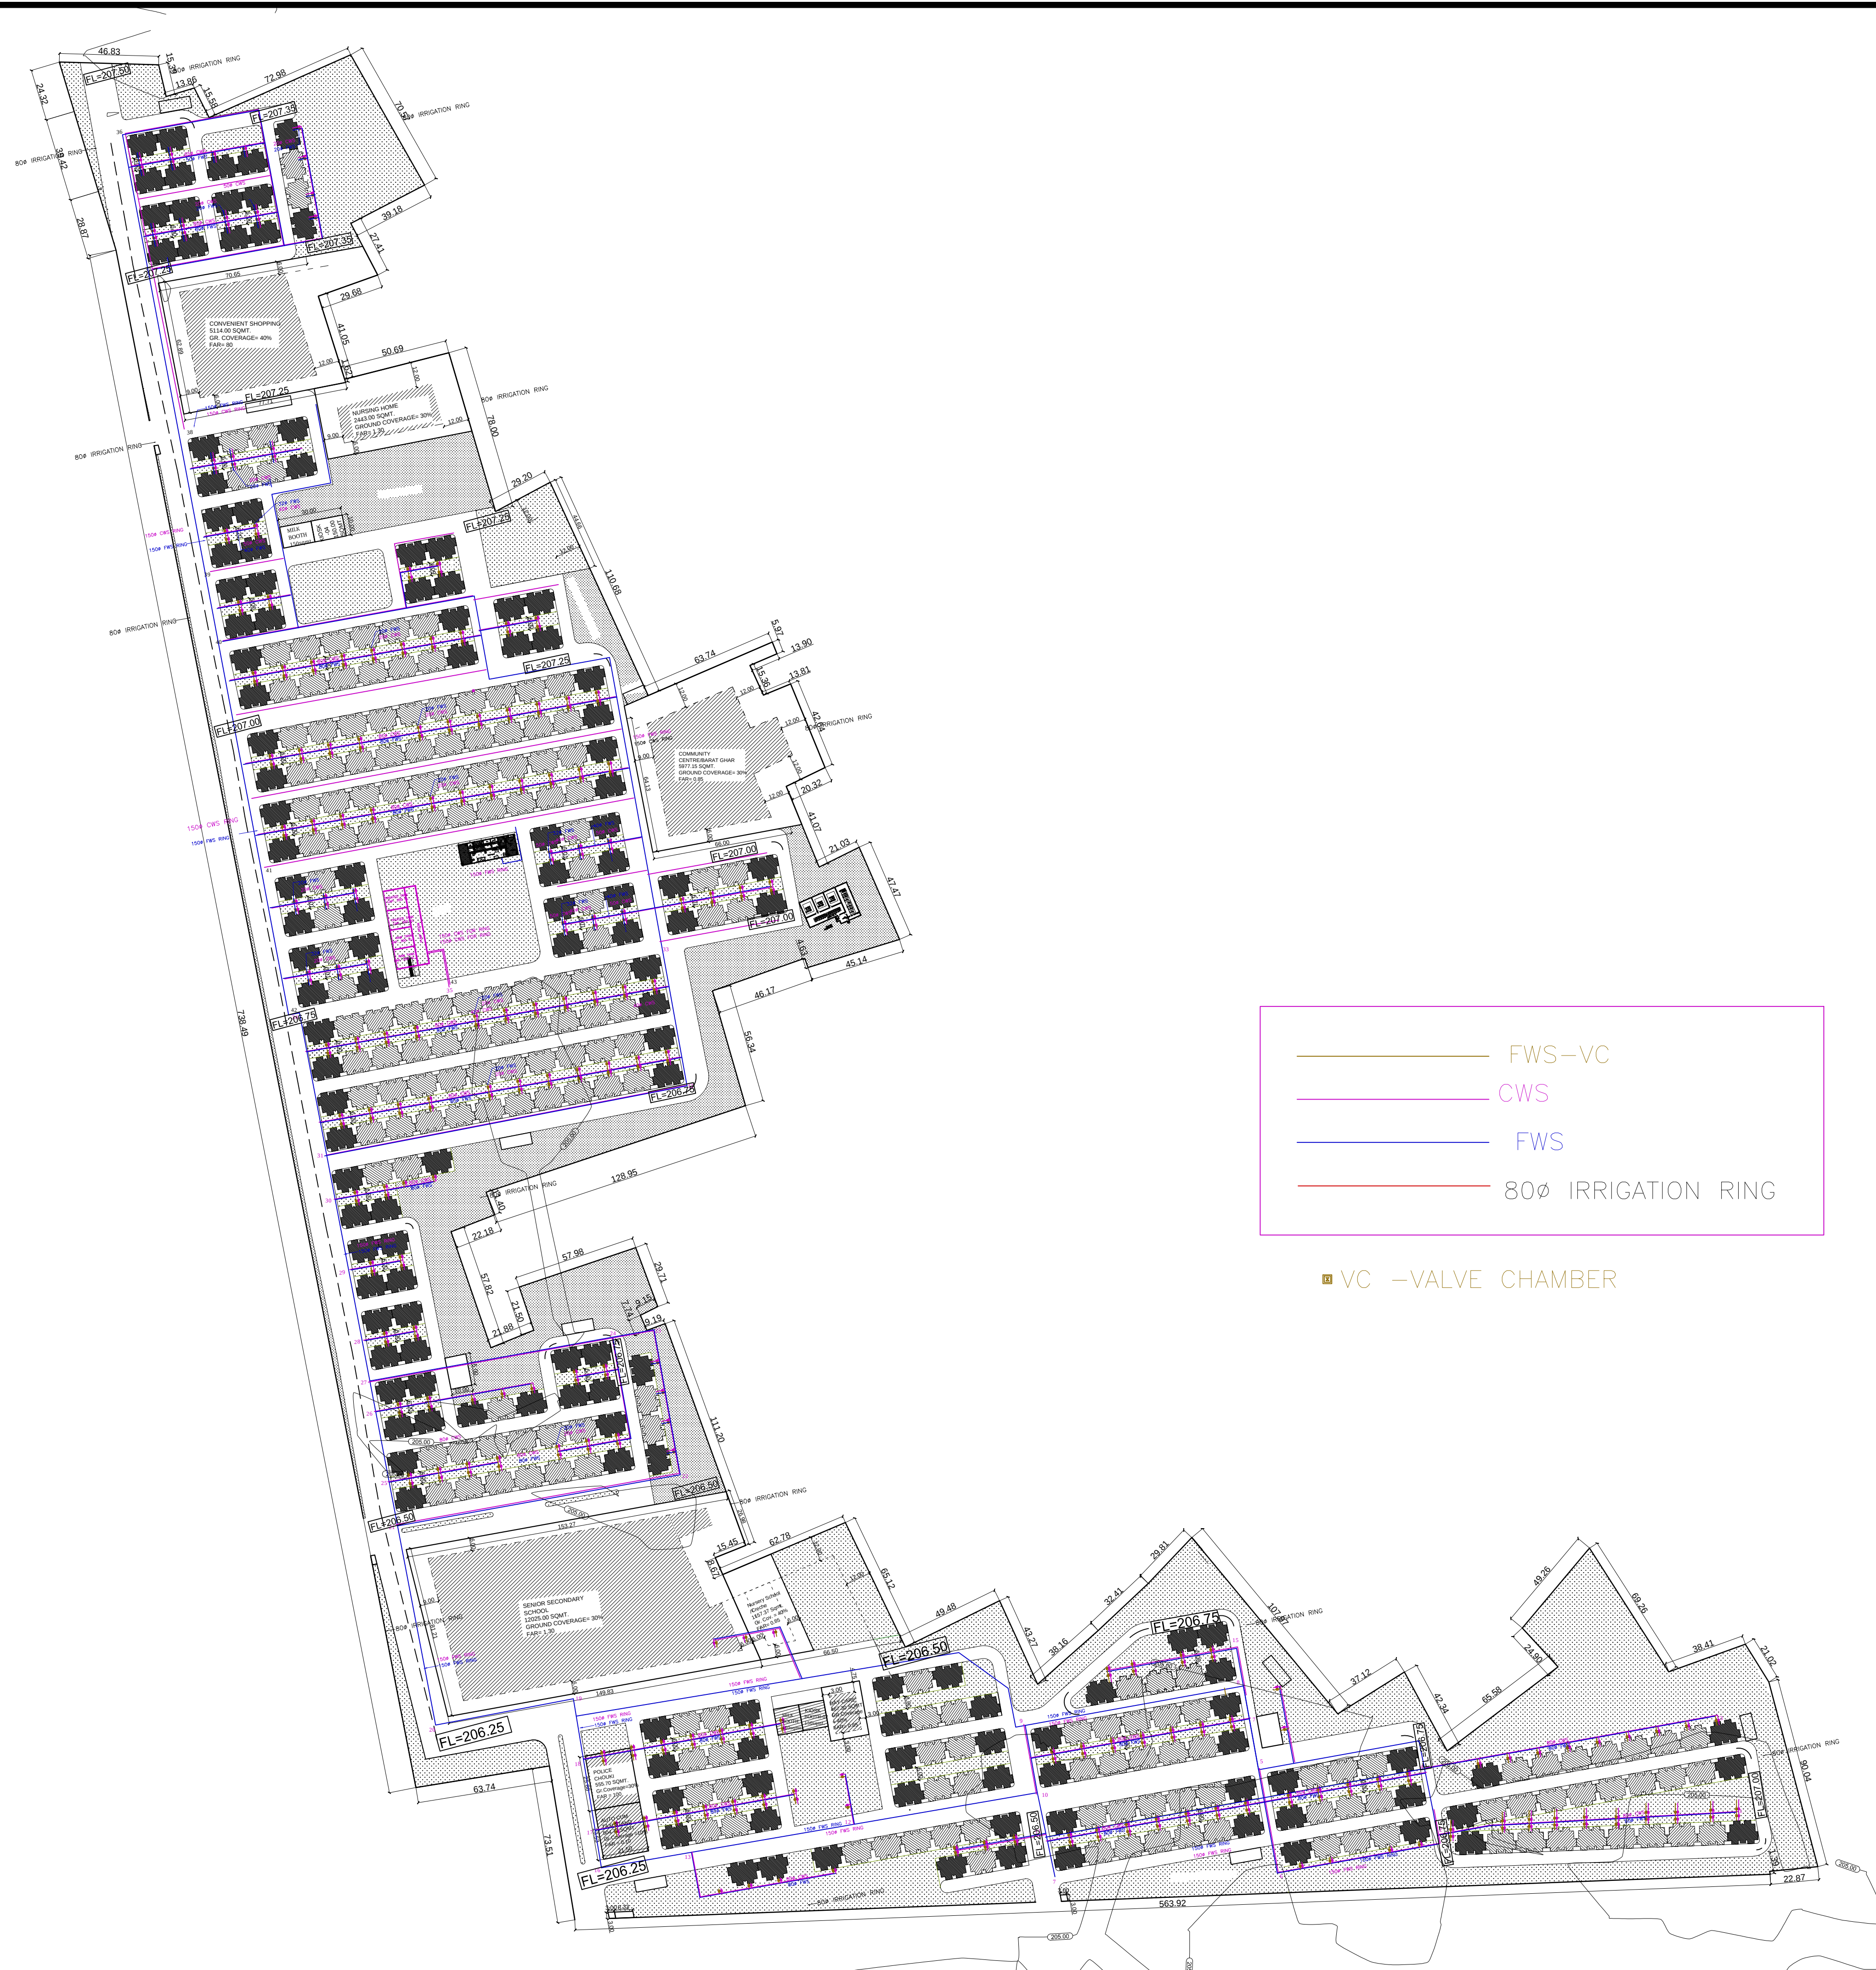

PROJECT:
GROUP HOUSING SCHEME
UNDER INFORMAL CATEGORY
IN SECTOR - MU - II, GHORI
BACHERA, GREATER NOIDA (U.P.).

SUBMISSION DRAWING

2.			
1.			
S.No.	REVISIONS	DESCRIPTION	DATE

DRG. TITLE -
SITE LAYOUT PLAN - WATER SUPPLY

PROJECT:
GROUP HOUSING SCHEME UNDER
INFORMAL CATEGORY IN
SECTOR - MU - II, GHORI BACHERA,
GREATER NOIDA (U.P.).

N	SCALE 1:150	DATE APR. - 2017	SHEET NO. PL-03
	DEALT BY -		

CONSULTING ARCHITECTS:

ARCH-EN DESIGN

Architect **ASHOK KUMMAR**
DELHI OFF.: B-137, HAUZ KHAS, NEW DELHI-16.
Ph. - 011- 45188222, Fax - 011- 45188288