


SPACE FOR WET RISER/DOWN COMER

FIRE HYDRANT
100 MM DIA FIRE FIGHTING DOWN COMER/WET RISER
WITH FOLLOWINGS:-
a) 63 MM DIA SINGLE HEADED HYDRANT VALVE
b) ONE NOS. 20 MM DIA 30 METER LONG HOSE REEL
c) TWO NOS. 63 MM DIA 15 METER LONG FIRE HOSE PIPES
d) ONE NOS. BRANCH PIPE

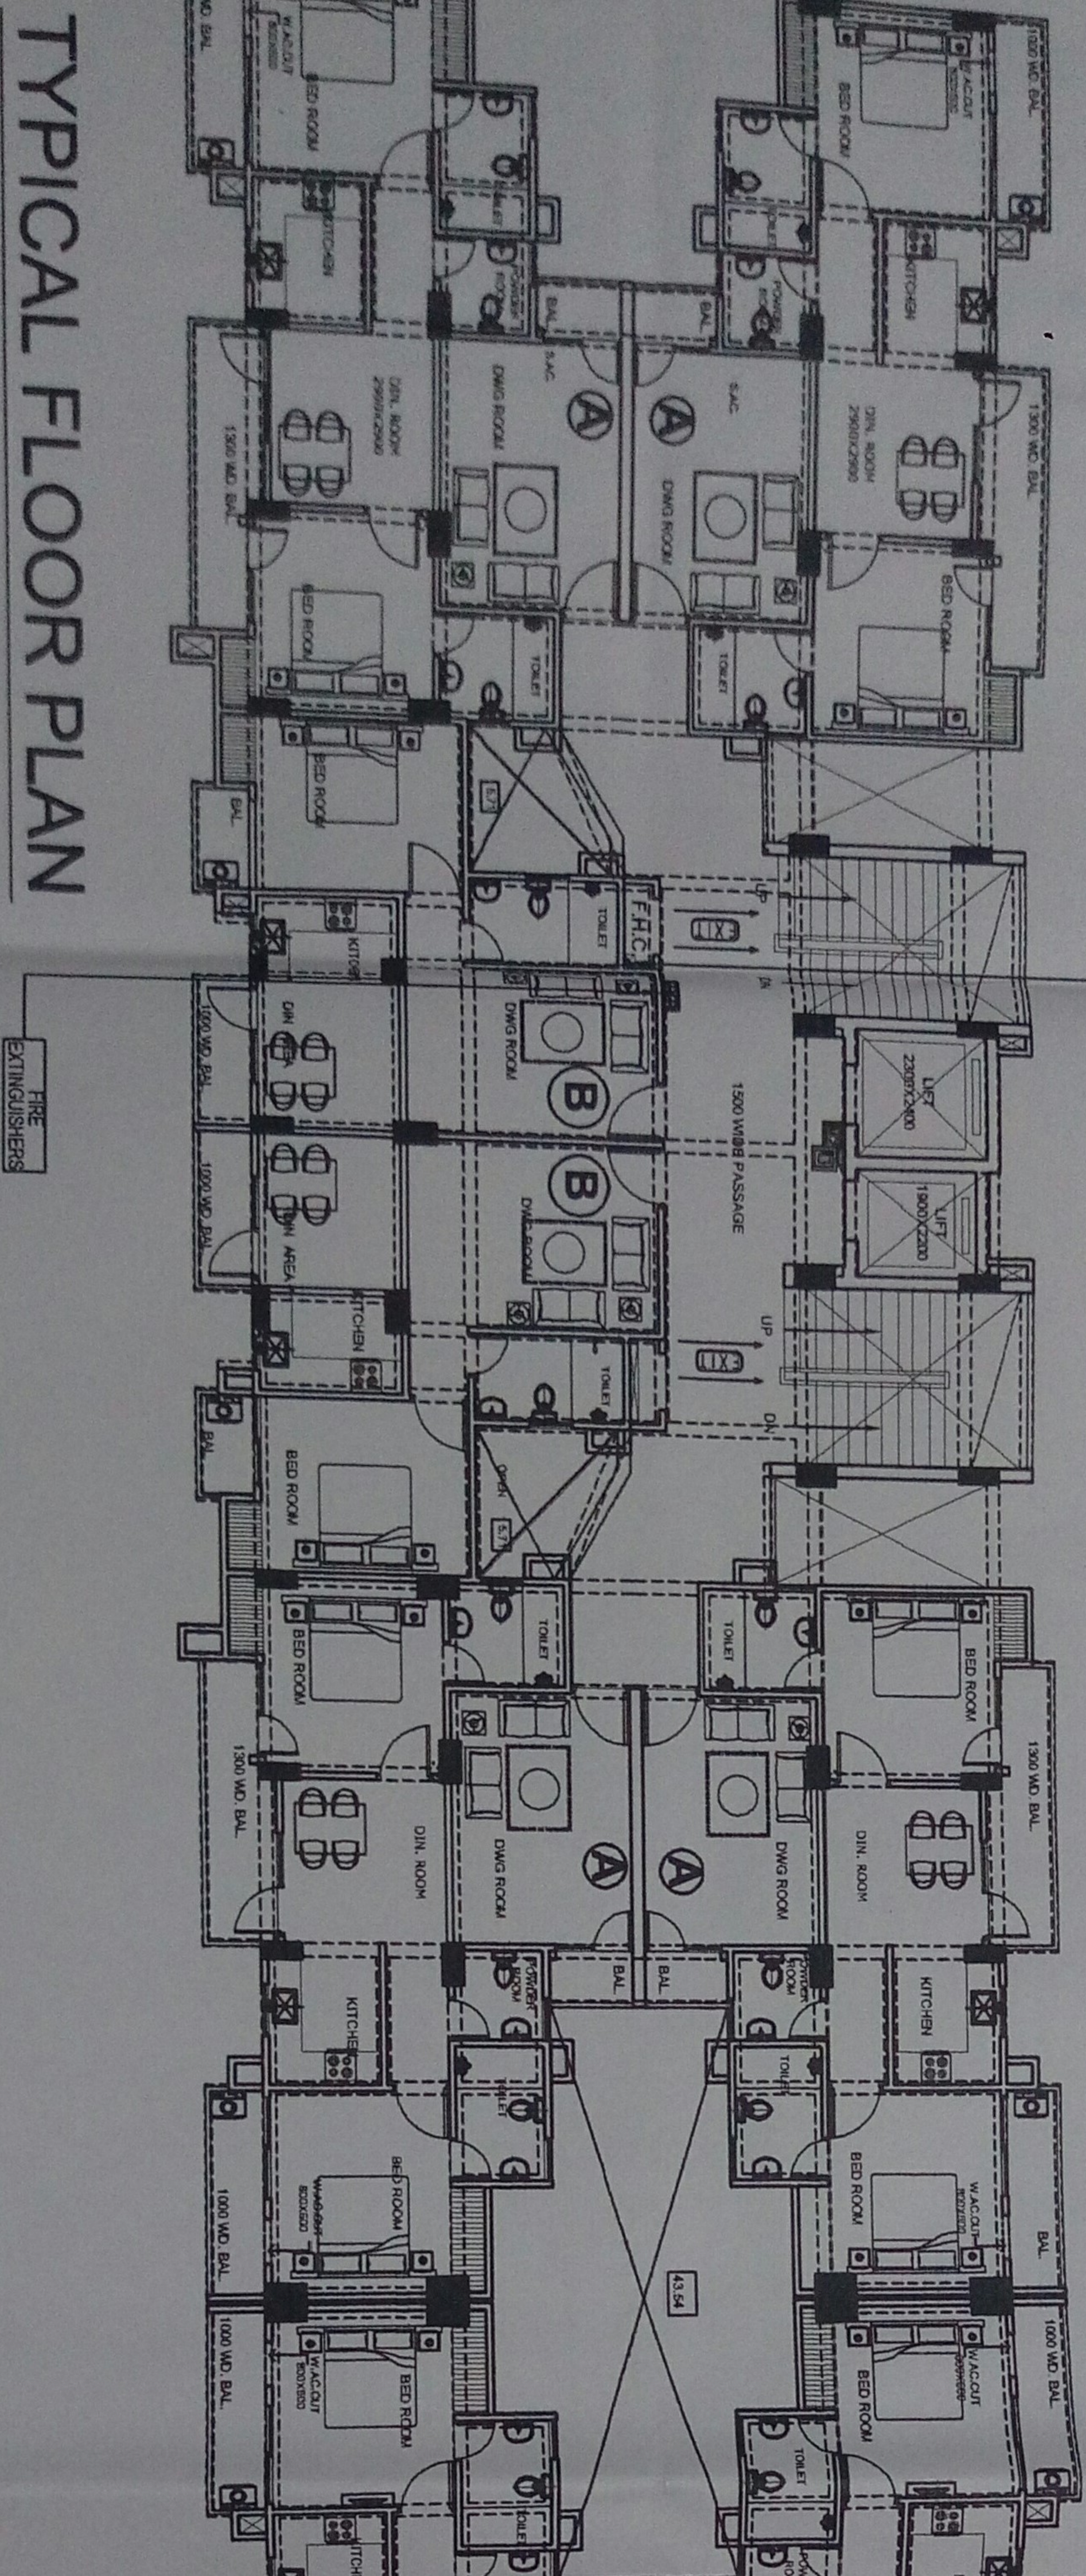

TYPICAL FLOOR PLAN
[BLOCK-A]
(FIRE FIGHTING)