
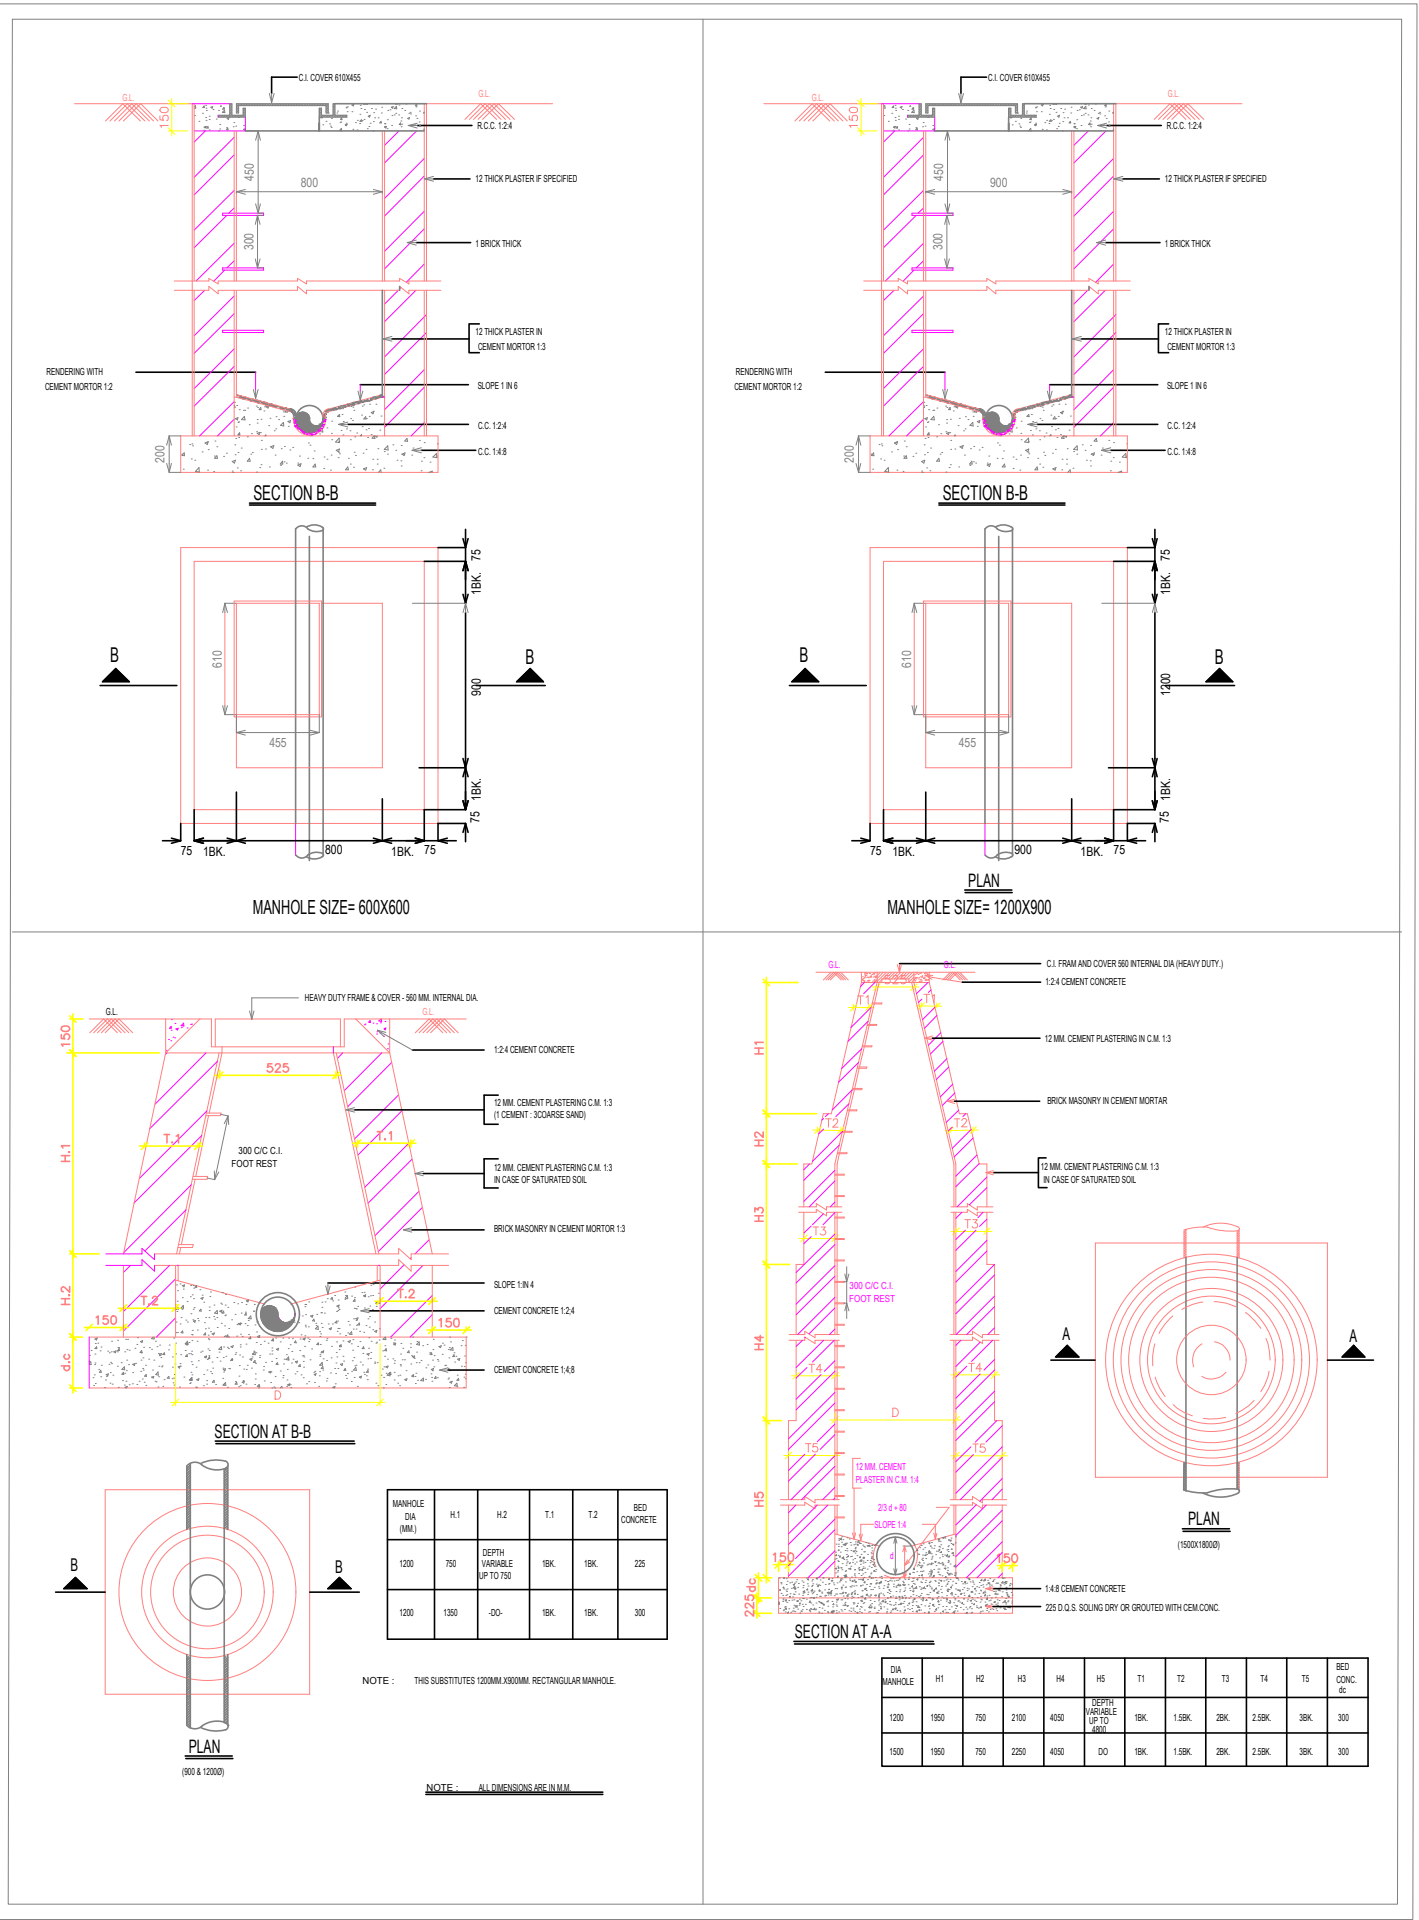


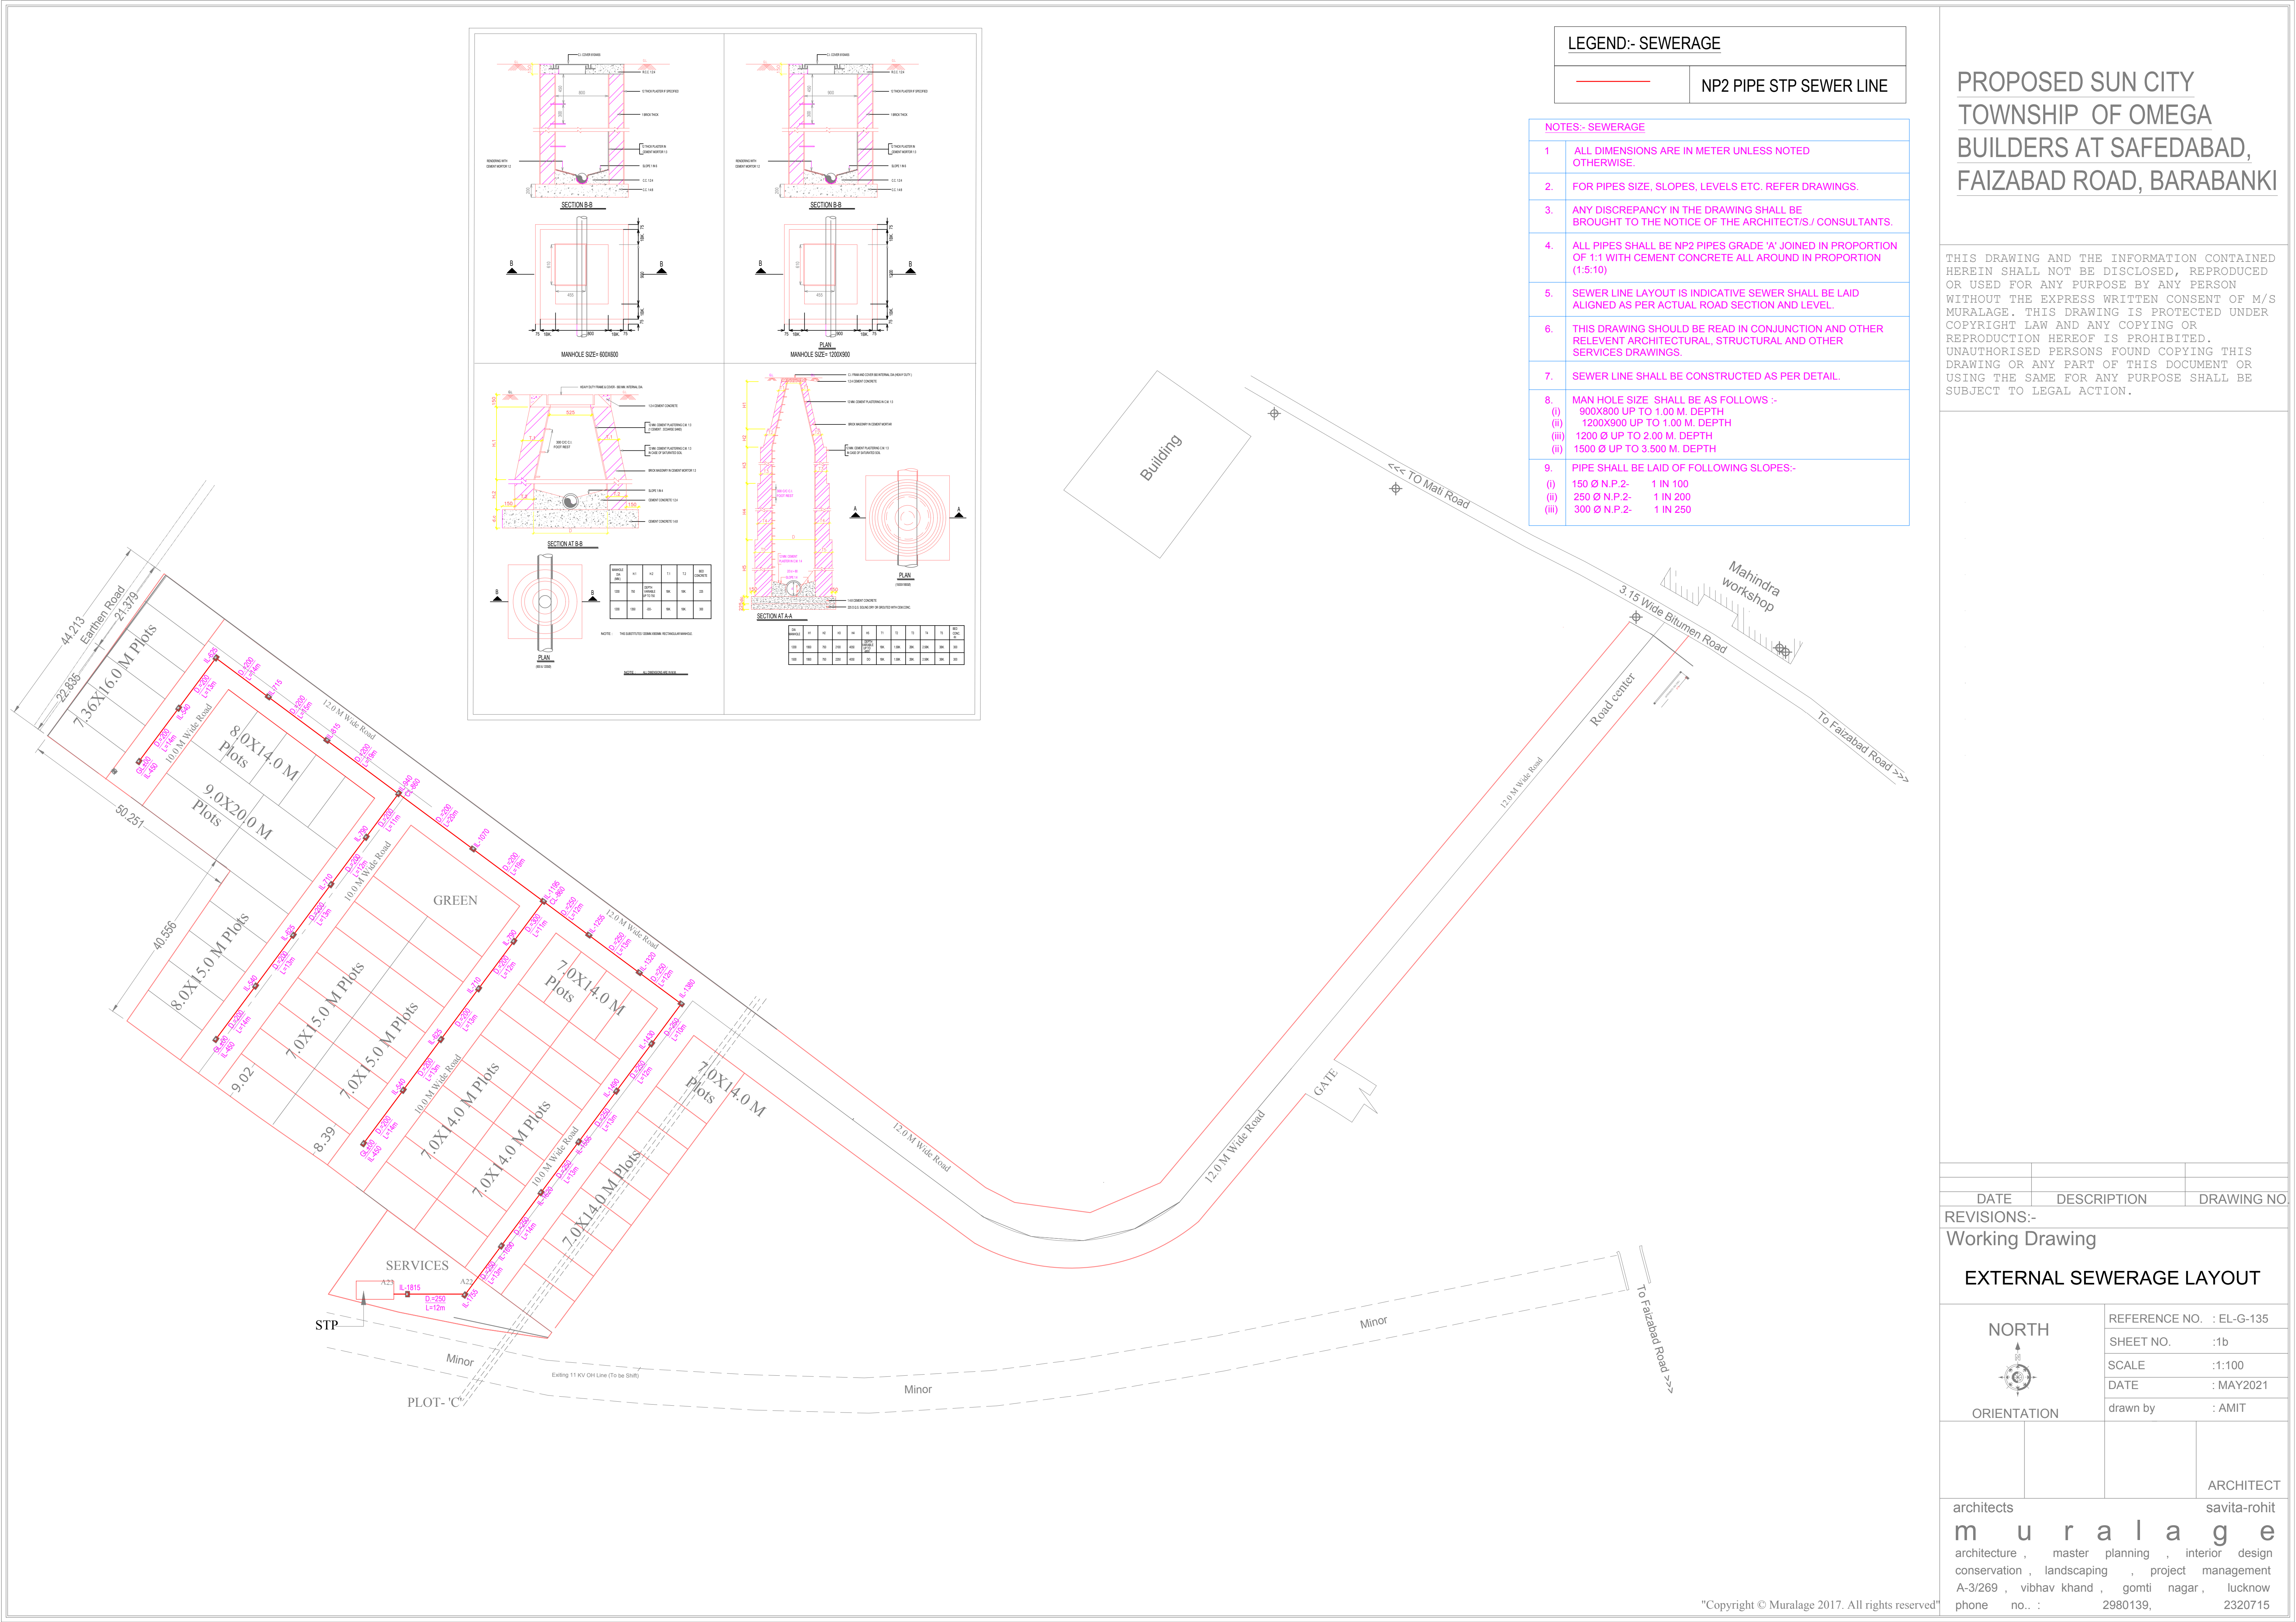


| LEGEND:- SEWERAGE |                         |
|-------------------|-------------------------|
|                   | NP2 PIPE STP SEWER LINE |

| NOTES:- SEWERAGE |   |
|------------------|---|
| 1.               | ALL DIMENSIONS ARE IN METER UNLESS NOTED OTHERWISE.   |
| 2.               | FOR PIPES SIZE, SLOPES, LEVELS ETC. REFER DRAWINGS.   |
| 3.               | ANY DISCREPANCY IN THE DRAWING SHALL BE BROUGHT TO THE NOTICE OF THE ARCHITECT/S / CONSULTANTS.                                                                                      |
| 4.               | ALL PIPES SHALL BE NP2 PIPES GRADE 'A' JOINED IN PROPORTION OF 1:1 WITH CEMENT CONCRETE ALL AROUND IN PROPORTION (1:5:10)                                                            |
| 5.               | SEWER LINE LAYOUT IS INDICATIVE SEWER SHALL BE LAID ALIGNED AS PER ACTUAL ROAD SECTION AND LEVEL.                                                                                    |
| 6.               | THIS DRAWING SHOULD BE READ IN CONJUNCTION AND OTHER RELEVANT ARCHITECTURAL, STRUCTURAL AND OTHER SERVICES DRAWINGS.                                                                 |
| 7.               | SEWER LINE SHALL BE CONSTRUCTED AS PER DETAIL.   |
| 8.               | MAN HOLE SIZE SHALL BE AS FOLLOWS :-<br>(i) 900X800 UP TO 1.00 M. DEPTH<br>(ii) 1200X900 UP TO 1.00 M. DEPTH<br>(iii) 1200 Ø UP TO 2.00 M. DEPTH<br>(iv) 1500 Ø UP TO 3.500 M. DEPTH |
| 9.               | PIPE SHALL BE LAID OF FOLLOWING SLOPES:-<br>(i) 150 Ø N.P.2- 1 IN 100<br>(ii) 250 Ø N.P.2- 1 IN 200<br>(iii) 300 Ø N.P.2- 1 IN 250                                                   |

PROPOSED SUN CITY  
TOWNSHIP OF OMEGA  
BUILDERS AT SAFEDABAD,  
FAIZABAD ROAD, BARABANKI

THIS DRAWING AND THE INFORMATION CONTAINED HEREIN SHALL NOT BE DISCLOSED, REPRODUCED OR USED FOR ANY PURPOSE BY ANY PERSON WITHOUT THE EXPRESS WRITTEN CONSENT OF M/S MURALAGE. THIS DRAWING IS PROTECTED UNDER COPYRIGHT LAW AND ANY COPYING OR REPRODUCTION HEREOF IS PROHIBITED. UNAUTHORISED PERSONS FOUND COPYING THIS DRAWING OR ANY PART OF THIS DOCUMENT OR USING THE SAME FOR ANY PURPOSE SHALL BE SUBJECT TO LEGAL ACTION.
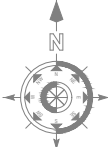
|   |  |             |                          |              |  |
|---|--|-------------|--------------------------|--------------|--|
| DATE   |  | DESCRIPTION |                          | DRAWING NO.  |  |
| REVISIONS:-   |  |             |                          |              |  |
| Working Drawing   |  |             |                          |              |  |
| EXTERNAL SEWERAGE LAYOUT   |  |             |                          |              |  |
| <div>NORTH</div>  <div>ORIENTATION</div> |  |             | REFERENCE NO. : EL-G-135 |              |  |
|   |  |             | SHEET NO. :1b            |              |  |
|   |  |             | SCALE :1:100             |              |  |
|   |  |             | DATE : MAY2021           |              |  |
| drawn by   |  |             | : AMIT                   |              |  |
|   |  |             |                          | ARCHITECT    |  |
| architects   |  |             |                          | savita-rohit |  |
| m u r a l a g e   |  |             |                          |              |  |
| architecture , master planning , interior design                                                                              |  |             |                          |              |  |
| conservation , landscaping , project management                                                                               |  |             |                          |              |  |
| A-3/269 , vibhav khand , gomti nagar , lucknow                                                                                |  |             |                          |              |  |
| phone no. :   |  | 2980139,    |                          | 2320715      |  |