


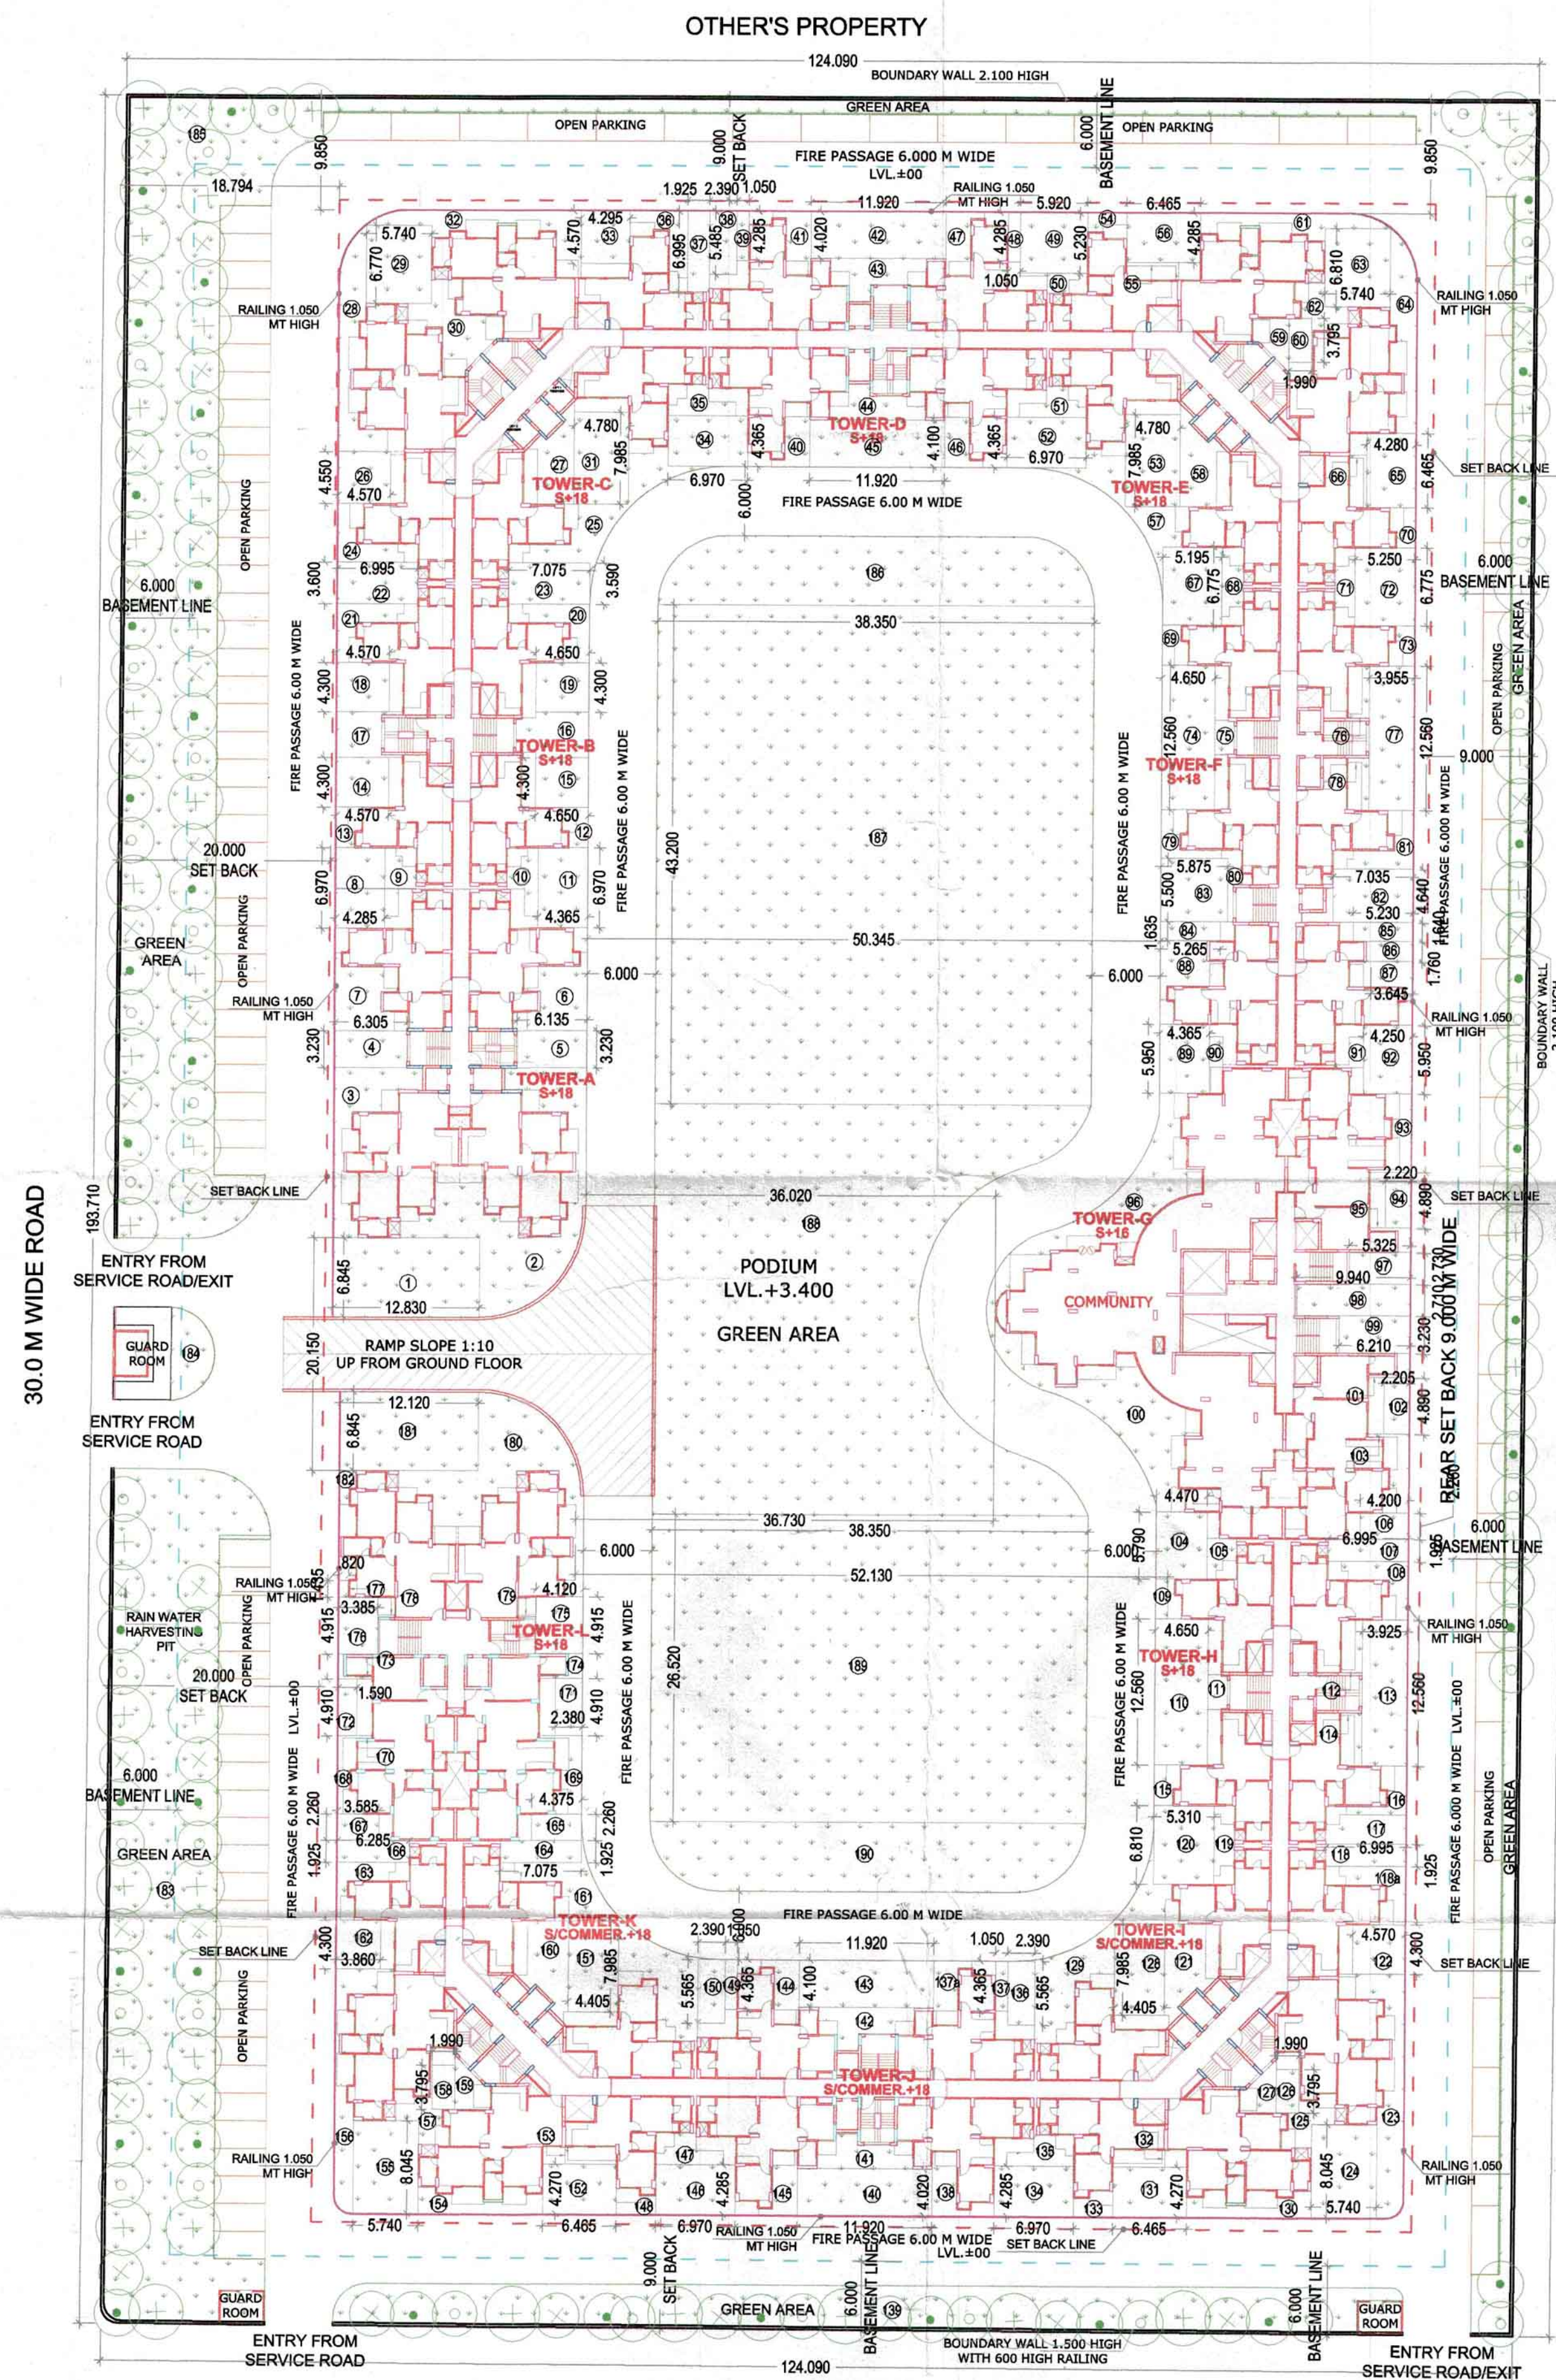

OTHER'S PROPERTY

GREEN AREA CALCULATION			
S.NO	WIDTH	LENGTH	AREA(SQM)
1	12.830	x	6.845
2	AS PER P LINE	=	87.821
3	AS PER P LINE	=	109.591
4	6.350	x	3.230
5	6.135	x	3.230
6	AS PER P LINE	=	26.214
7	AS PER P LINE	=	25.676
8	4.285	x	6.970
9	AS PER P LINE	=	29.866
10	AS PER P LINE	=	10.084
11	4.365	x	6.970
12	AS PER P LINE	=	30.424
13	AS PER P LINE	=	4.504
14	4.570	x	4.300
15	4.650	x	4.300
16	AS PER P LINE	=	19.651
17	AS PER P LINE	=	19.995
18	AS PER P LINE	=	23.449
19	AS PER P LINE	=	16.465
20	4.570	x	4.300
21	4.650	x	4.300
22	AS PER P LINE	=	19.651
23	4.570	x	4.300
24	AS PER P LINE	=	19.995
25	AS PER P LINE	=	23.449
26	AS PER P LINE	=	16.465
27	6.995	x	3.600
28	7.075	x	3.590
29	AS PER P LINE	=	25.399
30	AS PER P LINE	=	13.965
31	AS PER P LINE	=	37.790
32	4.570	x	4.550
33	AS PER P LINE	=	20.794
34	AS PER P LINE	=	22.484
35	5.740	x	6.770
36	AS PER P LINE	=	34.310
37	AS PER P LINE	=	38.860
38	AS PER P LINE	=	24.813
39	4.780	x	7.985
40	AS PER P LINE	=	38.168
41	4.295	x	4.570
42	6.970	x	4.365
43	AS PER P LINE	=	30.424
44	AS PER P LINE	=	10.084
45	1.925	x	6.955
46	2.390	x	5.485
47	1.050	x	4.285
48	AS PER P LINE	=	10.080
49	AS PER P LINE	=	10.114
50	11.920	x	4.020
51	AS PER P LINE	=	47.918
52	AS PER P LINE	=	18.296
53	AS PER P LINE	=	16.375
54	11.920	x	4.100
55	AS PER P LINE	=	48.872
56	AS PER P LINE	=	10.080
57	AS PER P LINE	=	10.114
58	1.050	x	4.285
59	5.920	x	5.230
60	AS PER P LINE	=	30.962
61	AS PER P LINE	=	4.483
62	AS PER P LINE	=	10.074
63	6.970	x	4.365
64	4.780	x	7.985
65	AS PER P LINE	=	30.424
66	AS PER P LINE	=	38.168
67	AS PER P LINE	=	4.233
68	AS PER P LINE	=	1.615
69	6.465	x	4.285
70	AS PER P LINE	=	27.703
71	AS PER P LINE	=	28.778
72	AS PER P LINE	=	22.484
73	AS PER P LINE	=	6.936
74	1.990	x	3.795
75	AS PER P LINE	=	7.552
76	AS PER P LINE	=	19.705
77	AS PER P LINE	=	10.326
78	5.740	x	6.810
79	AS PER P LINE	=	39.089
80	AS PER P LINE	=	26.457
81	4.280	x	6.465
82	AS PER P LINE	=	27.670
83	AS PER P LINE	=	1.685
84	5.195	x	6.775
85	AS PER P LINE	=	35.196
86	AS PER P LINE	=	7.947
87	AS PER P LINE	=	4.504
88	AS PER P LINE	=	4.279
89	AS PER P LINE	=	7.255
90	5.250	x	6.775
91	AS PER P LINE	=	35.569
92	AS PER P LINE	=	4.311
93	4.650	x	12.560
94	AS PER P LINE	=	58.404
95	AS PER P LINE	=	5.045
96	3.955	x	12.560
97	AS PER P LINE	=	49.675
98	AS PER P LINE	=	3.378
99	AS PER P LINE	=	8.487
100	AS PER P LINE	=	3.338
101	AS PER P LINE	=	13.281
102	7.035	x	4.645
103	5.875	x	5.500
104	AS PER P LINE	=	32.678
105	5.265	x	1.635
106	5.230	x	1.640
107	3.645	x	1.760
108	AS PER P LINE	=	6.415
109	AS PER P LINE	=	10.277
110	AS PER P LINE	=	17.579
111	4.365	x	5.950
112	AS PER P LINE	=	25.972
113	AS PER P LINE	=	3.405
114	AS PER P LINE	=	3.776
115	4.250	x	5.950
116	AS PER P LINE	=	25.288
117	AS PER P LINE	=	8.717
118	2.220	x	4.890
119	AS PER P LINE	=	10.856
120	AS PER P LINE	=	2.872
121	AS PER P LINE	=	58.136

97	5.325	x	2.730	=	14.537
98	9.940	x	2.710	=	26.937
99	6.210	x	3.230	=	20.058
100	AS PER P LINE	=			78.017
101	AS PER P LINE	=			2.866
102	2.205	x	4.880	=	10.782
103	AS PER P LINE	=			8.544
104	4.470	x	5.790	=	25.881
105	AS PER P LINE	=			6.845
106	4.200	x	2.260	=	9.492
107	6.995	x	1.925	=	13.465
108	AS PER P LINE	=			13.104
109	AS PER P LINE	=			4.504
110	4.650	x	12.560	=	58.404
111	AS PER P LINE	=			5.035
112	AS PER P LINE	=			3.234
113	3.925	x	12.507	=	49.090
114	AS PER P LINE	=			3.234
115	AS PER P LINE	=			4.504
116	AS PER P LINE	=			8.149
117	AS PER P LINE	=			16.671
118	6.995	x	1.925	=	13.465
118a	AS PER P LINE	=			13.964
119	AS PER P LINE	=			7.319
120	5.310	x	6.810	=	36.161
121	AS PER P LINE	=			25.478
122	4.570	x	4.300	=	19.651
123	AS PER P LINE	=			41.678
124	5.740	x	8.045	=	46.178
125	AS PER P LINE	=			3.795
126	1.990	x	3.795	=	7.552
127	AS PER P LINE	=			6.937
128	4.405	x	7.985	=	35.174
129	AS PER P LINE	=			51.400
130	AS PER P LINE	=			14.004
131	6.465	x	4.270	=	27.606
132	AS PER P LINE	=			1.672
133	AS PER P LINE	=			4.228
134	6.970	x	4.285	=	29.866
135	AS PER P LINE	=			10.085
136	2.390	x	5.565	=	13.300
137	1.050	x	4.365	=	4.583
137a	AS PER P LINE	=			10.080
138	AS PER P LINE	=			10.118
139	AS PER P LINE	=			352.416
140	11.920	x	4.020	=	47.918
141	AS PER P LINE	=			16.049
142	AS PER P LINE	=			18.295
143	11.920	x	4.100	=	48.872
144	AS PER P LINE	=			10.080
145	AS PER P LINE	=			10.114
146	6.970	x	4.285	=	29.866
147	AS PER P LINE	=			10.088
148	AS PER P LINE	=			4.228
149	1.050	x	4.365	=	4.583
150	2.390	x	5.565	=	13.300
151	4.405	x	7.985	=	35.174
152	6.465	x	4.270	=	27.606
153	AS PER P LINE	=			1.672
154	AS PER P LINE	=			14.002
155	5.740	x	8.045	=	46.178
156	AS PER P LINE	=			26.667
157	AS PER P LINE	=			10.326
158	1.990	x	3.795	=	7.552
159	AS PER P LINE	=			6.934
160	AS PER P LINE	=			25.478
161	AS PER P LINE	=			8.487
162	3.860	x	4.300	=	16.598
163	AS PER P LINE	=			9.501
164	7.075	x	1.925	=	13.619
165	4.375	x	2.260	=	9.888
166	6.285	x	1.925	=	12.099
167	3.585	x	2.260	=	8.102
168	AS PER P LINE	=			2.550
169	AS PER P LINE	=			9.695
170	AS PER P LINE	=			1.753
171	2.380	x	4.910	=	11.686
172	1.590	x	4.910	=	7.807
173	AS PER P LINE	=			1.562
174	AS PER P LINE	=			3.237
175	4.129	x	4.915	=	20.294
176	3.385	x	4.915	=	16.637
177	0.820	x	1.435	=	1.177
178	AS PER P LINE	=			4.833
179	AS PER P LINE	=			3.176
180	AS PER P LINE	=			88.109
181	12.120	x	6.845	=	82.961
182	AS PER P LINE	=			3.338
183	AS PER P LINE	=			764.470
184	AS PER P LINE	=			24.074
185	AS PER P LINE	=			1433.010
186	AS PER P LINE	=			214.649
187	38.350	x	43.200	=	1656.720
188	AS PER P LINE	=			1028.246
189	38.350	x	26.520	=	1017.042
190	AS PER P LINE	=			214.649
TOTAL AREA					10263.805

GREEN AREA DETAIL

REQUIRED SOFT GREEN AREA= 50% OF OPEN AREA

OPEN AREA = PLOT AREA - GROUND COVERAGE = 24000.000 - 6217.291 = 17782.709 SQ MT.

HENCE SOFT GREEN AREA REQUIRED = 17782.709 / 2 = 8891.355 SQ MT.

GREEN AREA PROVIDED

GREEN AREA PROVIDED = 10263.805 SQ MT.

TREES REQUIRED = OPEN AREA/100

= 17782.709 / 100 = 177.827 SAY 178 TREES

TREES PROVIDED = 200 (50% EVERGREEN AND, 50% ORNAMENTAL)

LEGENDS FOR LANDSCAPING

EVERGREEN TREE (100)

ASHOKA - 50 NO.S

GULMOHAR - 50 NO.S

ORNAMENTAL TREE (100)

BOTTLE PALM - 50 NO.S

BAMBOO - 50 NO.S

PROJECT TITLE:

REVISED & PURCHASABLE GROUP HOUSING AT PLOT NO. GH-07B, SECTOR-TECHZONE IV, GREATER NOIDA, FOR - M/S SUPERCITY DEVELOPERS Pvt. Ltd.

DRAWING TITLE:-

LANDSCAPE PLAN

S-03

DRG NO.

SCALE

1:100

DATE

20131214

DEALT

JOB NO.

\\Comp14\D\2011008SUPER CITY\20121214_REVISD SUBMISSION_SUPER CITY\135_FAR

DEEPAK MEHTA & ASSOCIATES

ARCHITECTS, PLANNERS, VALUERS, LANDSCAPE & INTERIORS PLOT NO. 16 ABHISHEK PLAZA L.S.C. MAYUR VIHAR PH II DELHI 91 PH: 65272180 TELEFAX: 22770180

Architect Deepak Mehta
COA/87/10840
Plot No. 16, Abhishek Plaza L.S.C.
Mayur Vihar Ph-II, Delhi-91

ARCHITECT'S SIGN

For SUPERCITY DEVELOPERS PVT. LTD.
T. K. Mehta
Auth. Signatory

OWNER'S SIGN