

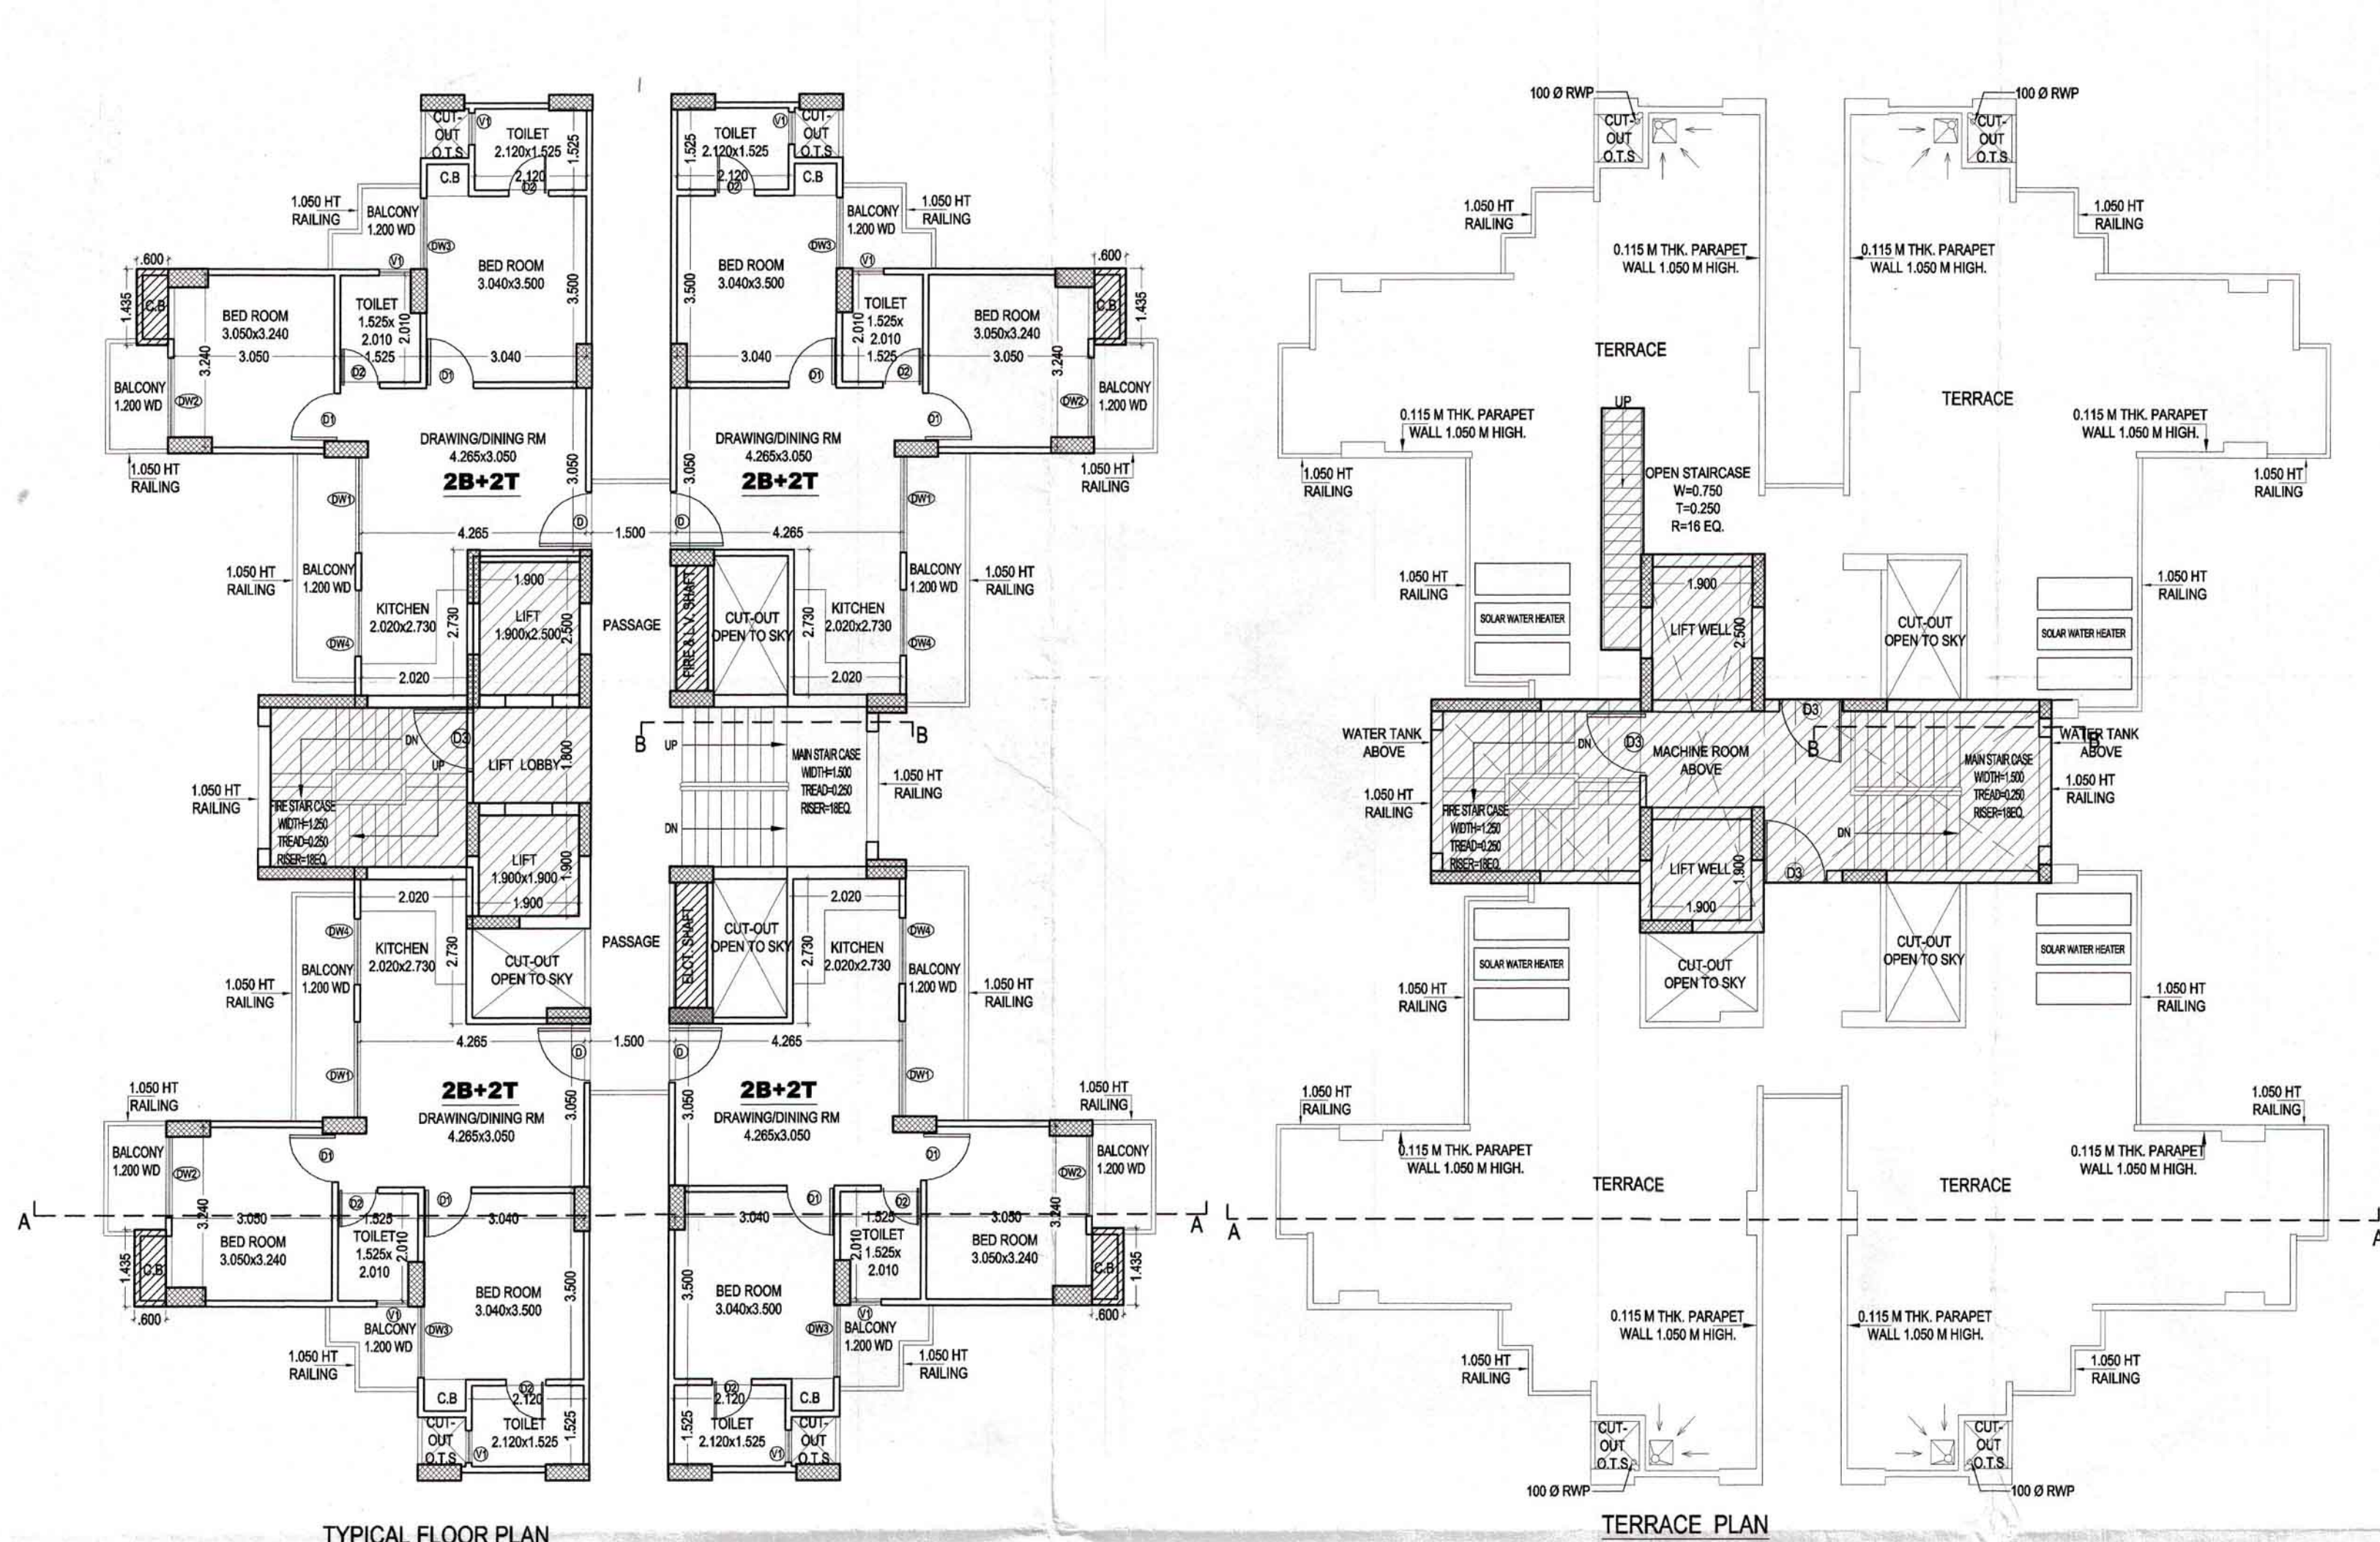


## AREA CHART

| DOORS & WINDOWS SCHEDULE |      |             |           |       |  |
|--------------------------|------|-------------|-----------|-------|--|
| SNO.                     | TYPE | SIZE        | S.LVL.    | LLVL. |  |
| 1                        | D1   | 1.050x2.050 | ±0.00     | 2.050 |  |
| 2                        | D1   | 0.900x2.050 | ±0.00     | 2.050 |  |
| 3                        | D2   | 0.750x2.050 | ±0.00     | 2.050 |  |
| 4                        | D3   | 1.200x2.050 | ±0.00     | 2.050 |  |
| 5                        | DW1  | 1.800x2.050 | ±0.00/450 | 2.050 |  |
| 6                        | DW2  | 1.500x2.050 | ±0.00/450 | 2.050 |  |
| 7                        | DW3  | 1.340x2.050 | ±0.00/450 | 2.050 |  |
| 8                        | DW4  | 1.240x2.050 | ±0.01/050 | 2.050 |  |
| 9                        | W1   | 0.660x1.000 | +1.050    | 2.050 |  |
| 10                       | V1   | 0.600x1.000 | +1.050    | 2.050 |  |
| 11                       | V2   | 0.500x1.150 | +0.900    | 2.050 |  |

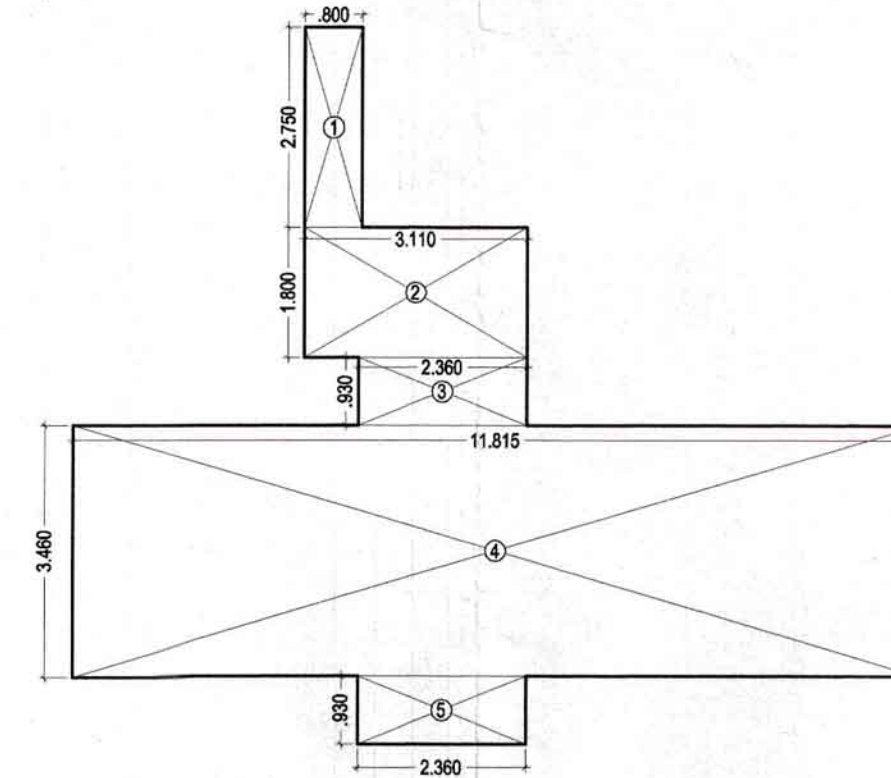


### MACHINE ROOM & OVER HEAD WATER TANK

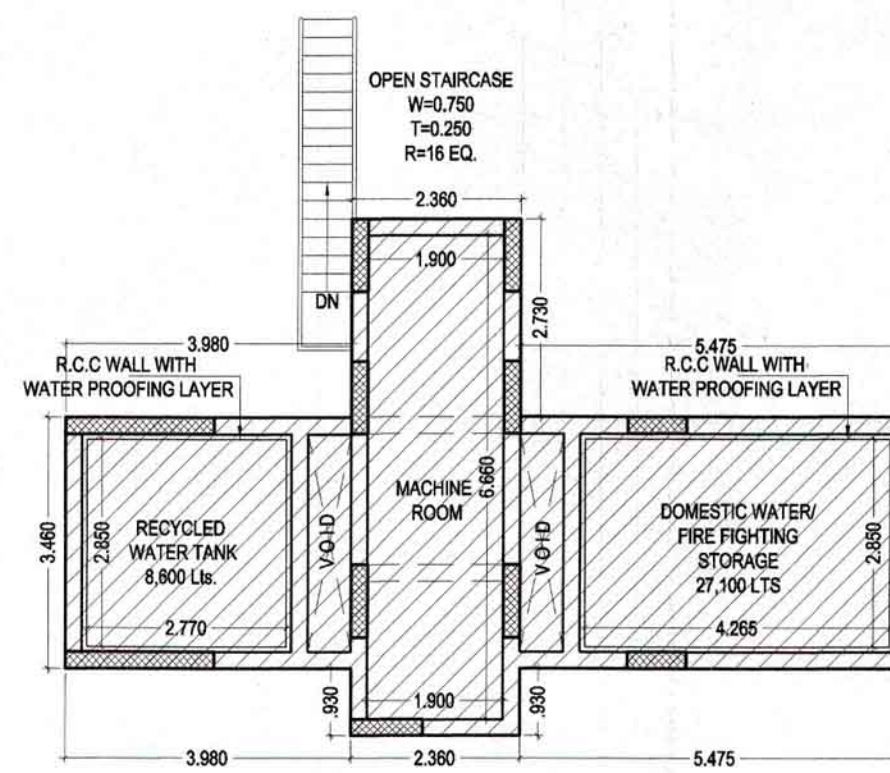

### MUMTY AREA CALCULATION

| MUMTY AREA |        |   |        |   |           |
|------------|--------|---|--------|---|-----------|
| SNO.       | WIDTH  |   | LENGTH |   | AREA(SQM) |
| 1          | 0.800  | x | 2.750  | = | 2.200     |
| 2          | 3.110  | x | 1.800  | = | 5.598     |
| 3          | 2.360  | x | 0.930  | = | 2.195     |
| 4          | 11.815 | x | 3.460  | = | 40.880    |
| 5          | 2.360  | x | 0.930  | = | 2.195     |
| TOTAL      |        |   |        | = | 53.068    |

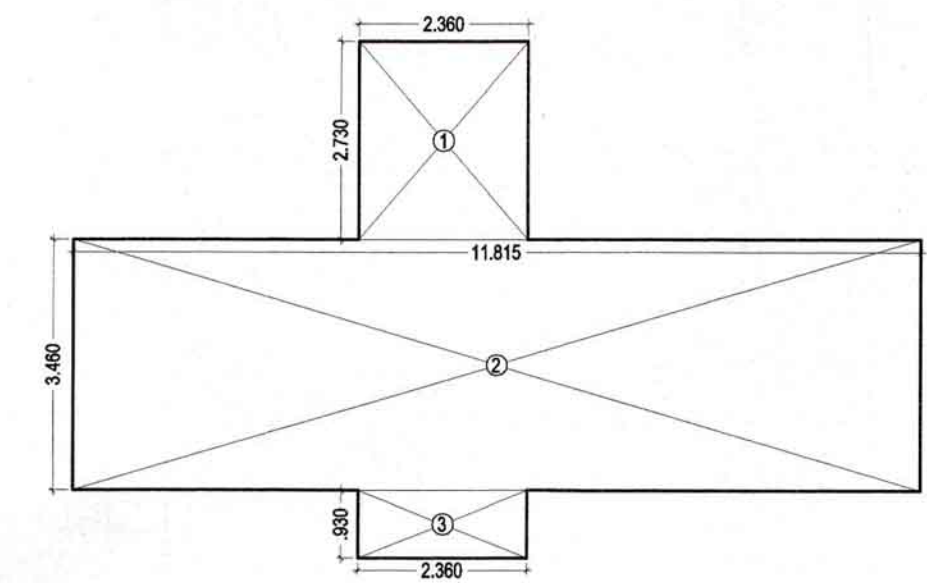

### MACHINE ROOM & O.H.T. AREA CALCULATION

| MACHINE ROOM & O.H.T. AREA |        |   |        |   |                 |
|----------------------------|--------|---|--------|---|-----------------|
| SNO.                       | WIDTH  |   | LENGTH |   | AREA(SQM)       |
| 1                          | 2.360  | x | 2.730  | = | 6.443           |
| 2                          | 11.815 | x | 3.460  | = | 40.880          |
| 3                          | 2.360  | x | 0.930  | = | 2.195           |
| <b>TOTAL</b>               |        |   |        |   | <b>= 49.518</b> |

|                               |   |         |
|-------------------------------|---|---------|
| MUMTY AREA                    | = | 53.068  |
| MACHINE ROOM & O.H.T.<br>AREA | = | 49.518  |
| <b>TOTAL</b>                  | = | 102.585 |

| TOWER B & H       |              |              |              |              |                            |           |                                         |                             |                                    |                               |                                      |                                                  |                                        |                                      |                                      |                            |                     |
|-------------------|--------------|--------------|--------------|--------------|----------------------------|-----------|-----------------------------------------|-----------------------------|------------------------------------|-------------------------------|--------------------------------------|--------------------------------------------------|----------------------------------------|--------------------------------------|--------------------------------------|----------------------------|---------------------|
|                   | 2 B +<br>2 T | 2 B +<br>2 T | 2 B +<br>2 T | 2 B +<br>2 T | Circulation<br>/ Core area | Total FAR | Cupboard<br>Area<br>(Ancillary<br>area) | Ground<br>Coverage          | Fire stair<br>(Ancillar<br>y area) | Stilt<br>Area<br>(Non<br>FAR) | M/R,<br>mumty<br>(Ancillary<br>area) | Fire,Ele.&<br>L.V. Shafts<br>(Ancillary<br>area) | Actual<br>Lobby area<br>(FOR<br>REFF.) | Lobby<br>area<br>(Ancillary<br>area) | LIFT<br>SHAFT(A<br>ncillary<br>area) | Total<br>Ancillary<br>area | Nos.<br>of<br>units |
|                   | 1            | 2            | 3            | 4            | 5                          | 6         | 7                                       | 8                           | 9                                  | 10                            | 11                                   | 12                                               |                                        | 13                                   | 14                                   | 15                         | 16                  |
|                   |              |              |              |              |                            |           |                                         | (1 to 7)+<br>9+10+12<br>+13 |                                    |                               |                                      |                                                  |                                        |                                      |                                      | 7+9+11<br>+12+13<br>+ 14   |                     |
| Area details      | 52.520       | 52.520       | 52.520       | 52.520       | 34.591                     |           | 3.444                                   | 273.333                     | 11.25                              | 220.619                       | 102.585                              | 2.832                                            | 4.041                                  | 4.041                                | 8.360                                |                            |                     |
| Stilt Floor       |              |              |              |              | 34.591                     | 34.591    |                                         | 273.333                     | 11.250                             | 220.619                       |                                      | 2.832                                            | 4.041                                  | 4.041                                |                                      | 18.123                     | 0                   |
| First Floor       | 52.520       | 52.520       | 52.520       | 52.520       | 41.684                     | 251.764   | 3.444                                   |                             | 11.250                             |                               |                                      | 2.832                                            | 4.041                                  | 4.041                                | 8.360                                | 29.927                     | 4                   |
| Second Floor      | 52.520       | 52.520       | 52.520       | 52.520       | 41.684                     | 251.764   | 3.444                                   |                             | 11.250                             |                               |                                      | 2.832                                            | 4.041                                  | 4.041                                | 8.360                                | 29.927                     | 4                   |
| Third Floor       | 52.520       | 52.520       | 52.520       | 52.520       | 41.684                     | 251.764   | 3.444                                   |                             | 11.250                             |                               |                                      | 2.832                                            | 4.041                                  | 4.041                                | 8.360                                | 29.927                     | 4                   |
| Fourth Floor      | 52.520       | 52.520       | 52.520       | 52.520       | 41.684                     | 251.764   | 3.444                                   |                             | 11.250                             |                               |                                      | 2.832                                            | 4.041                                  | 4.041                                | 8.360                                | 29.927                     | 4                   |
| Fifth Floor       | 52.520       | 52.520       | 52.520       | 52.520       | 41.684                     | 251.764   | 3.444                                   |                             | 11.250                             |                               |                                      | 2.832                                            | 4.041                                  | 4.041                                | 8.360                                | 29.927                     | 4                   |
| Sixth Floor       | 52.520       | 52.520       | 52.520       | 52.520       | 41.684                     | 251.764   | 3.444                                   |                             | 11.250                             |                               |                                      | 2.832                                            | 4.041                                  | 4.041                                | 8.360                                | 29.927                     | 4                   |
| Seventh Floor     | 52.520       | 52.520       | 52.520       | 52.520       | 41.684                     | 251.764   | 3.444                                   |                             | 11.250                             |                               |                                      | 2.832                                            | 4.041                                  | 4.041                                | 8.360                                | 29.927                     | 4                   |
| Eighth Floor      | 52.520       | 52.520       | 52.520       | 52.520       | 41.684                     | 251.764   | 3.444                                   |                             | 11.250                             |                               |                                      | 2.832                                            | 4.041                                  | 4.041                                | 8.360                                | 29.927                     | 4                   |
| Ninth Floor       | 52.520       | 52.520       | 52.520       | 52.520       | 41.684                     | 251.764   | 3.444                                   |                             | 11.250                             |                               |                                      | 2.832                                            | 4.041                                  | 4.041                                | 8.360                                | 29.927                     | 4                   |
| Tenth Floor       | 52.520       | 52.520       | 52.520       | 52.520       | 41.684                     | 251.764   | 3.444                                   |                             | 11.250                             |                               |                                      | 2.832                                            | 4.041                                  | 4.041                                | 8.360                                | 29.927                     | 4                   |
| Eleventh Floor    | 52.520       | 52.520       | 52.520       | 52.520       | 41.684                     | 251.764   | 3.444                                   |                             | 11.250                             |                               |                                      | 2.832                                            | 4.041                                  | 4.041                                | 8.360                                | 29.927                     | 4                   |
| Twelfth Floor     | 52.520       | 52.520       | 52.520       | 52.520       | 41.684                     | 251.764   | 3.444                                   |                             | 11.250                             |                               |                                      | 2.832                                            | 4.041                                  | 4.041                                | 8.360                                | 29.927                     | 4                   |
| Thirteenth Floor  | 52.520       | 52.520       | 52.520       | 52.520       | 41.684                     | 251.764   | 3.444                                   |                             | 11.250                             |                               |                                      | 2.832                                            | 4.041                                  | 4.041                                | 8.360                                | 29.927                     | 4                   |
| Fourteenth Floor  | 52.520       | 52.520       | 52.520       | 52.520       | 41.684                     | 251.764   | 3.444                                   |                             | 11.250                             |                               |                                      | 2.832                                            | 4.041                                  | 4.041                                | 8.360                                | 29.927                     | 4                   |
| Fifteenth Floor   | 52.520       | 52.520       | 52.520       | 52.520       | 41.684                     | 251.764   | 3.444                                   |                             | 11.250                             |                               |                                      | 2.832                                            | 4.041                                  | 4.041                                | 8.360                                | 29.927                     | 4                   |
| Sixteenth Floor   | 52.520       | 52.520       | 52.520       | 52.520       | 41.684                     | 251.764   | 3.444                                   |                             | 11.250                             |                               |                                      | 2.832                                            | 4.041                                  | 4.041                                | 8.360                                | 29.927                     | 4                   |
| Sevanteenth Floor | 52.520       | 52.520       | 52.520       | 52.520       | 41.684                     | 251.764   | 3.444                                   |                             | 11.250                             |                               |                                      | 2.832                                            | 4.041                                  | 4.041                                | 8.360                                | 29.927                     | 4                   |
| Eighteenth Floor  | 52.520       | 52.520       | 52.520       | 52.520       | 41.684                     | 251.764   | 3.444                                   |                             | 11.250                             |                               |                                      | 2.832                                            | 4.041                                  | 4.041                                | 8.360                                | 29.927                     | 4                   |
| M/R, mumty        |              |              |              |              |                            |           |                                         |                             |                                    |                               | 102.585                              |                                                  |                                        |                                      |                                      | 102.585                    |                     |
| Total             |              |              |              |              |                            | 4566.343  |                                         | 273.333                     |                                    | 220.619                       |                                      |                                                  |                                        |                                      |                                      | 659.394                    | 72                  |

O.T.S = OPEN TO SKY

## BALCONY AREA AT GR. FLOOR

(2B+2Tx4)

55x4) = 42.219 Sq Mt.

PROJECT TITLE :

REVISED & PURCHASABLE GROUP  
HOUSING AT PLOTNO.GH-07B,SECTOR-  
TECHZONE IV,GREATER NOIDA.  
FOR - M/S SUPERCITY DEVELOPERS  
Pvt. Ltd.

**DRAWING TITLE:-**

TYPICAL FLOOR,  
TERRACE PLAN &  
AREA CHART  
(TOWER- B & H )  
(S+18)

S-09

DRG NO.

|       |       |
|-------|-------|
| SCALE | 1:100 |
|-------|-------|

|      |        |
|------|--------|
| DATE | 201312 |
|------|--------|

|       |  |
|-------|--|
| DEALT |  |
|-------|--|

|         |                                                                                    |
|---------|------------------------------------------------------------------------------------|
| JOB NO. | \\Comp14\DI\20111008SUPER CITY\20121124 _REVISED<br>SUBMISSION SUPERCITY\3.5 F.A.R |
|---------|------------------------------------------------------------------------------------|

**DEEPAK MEHTA & ASSOCIATES**  
ARCHITECTS, PLANNERS, VALUERS, LANDSCAPE & INTERIORS  
PLOT NO. 16 ABHISHEK PLAZA L.S.C. MAYUR VIHAR PH II DELHI 91  
PH: 65272180 TELEFAX: 22770180

Architect Deepak Mehta  
COA/37/10840  
Plot No. 16, Abhishek Plaza LSC  
Mayur Vihar Ph-II, Delhi-91

ARCHITECT'S SIGN

For SUPERCITY DEVELOPERS PVT. LTD  
*T. Lakshay*  
 Auth. Signatory

OWNER'S SIGN \_\_\_\_\_