


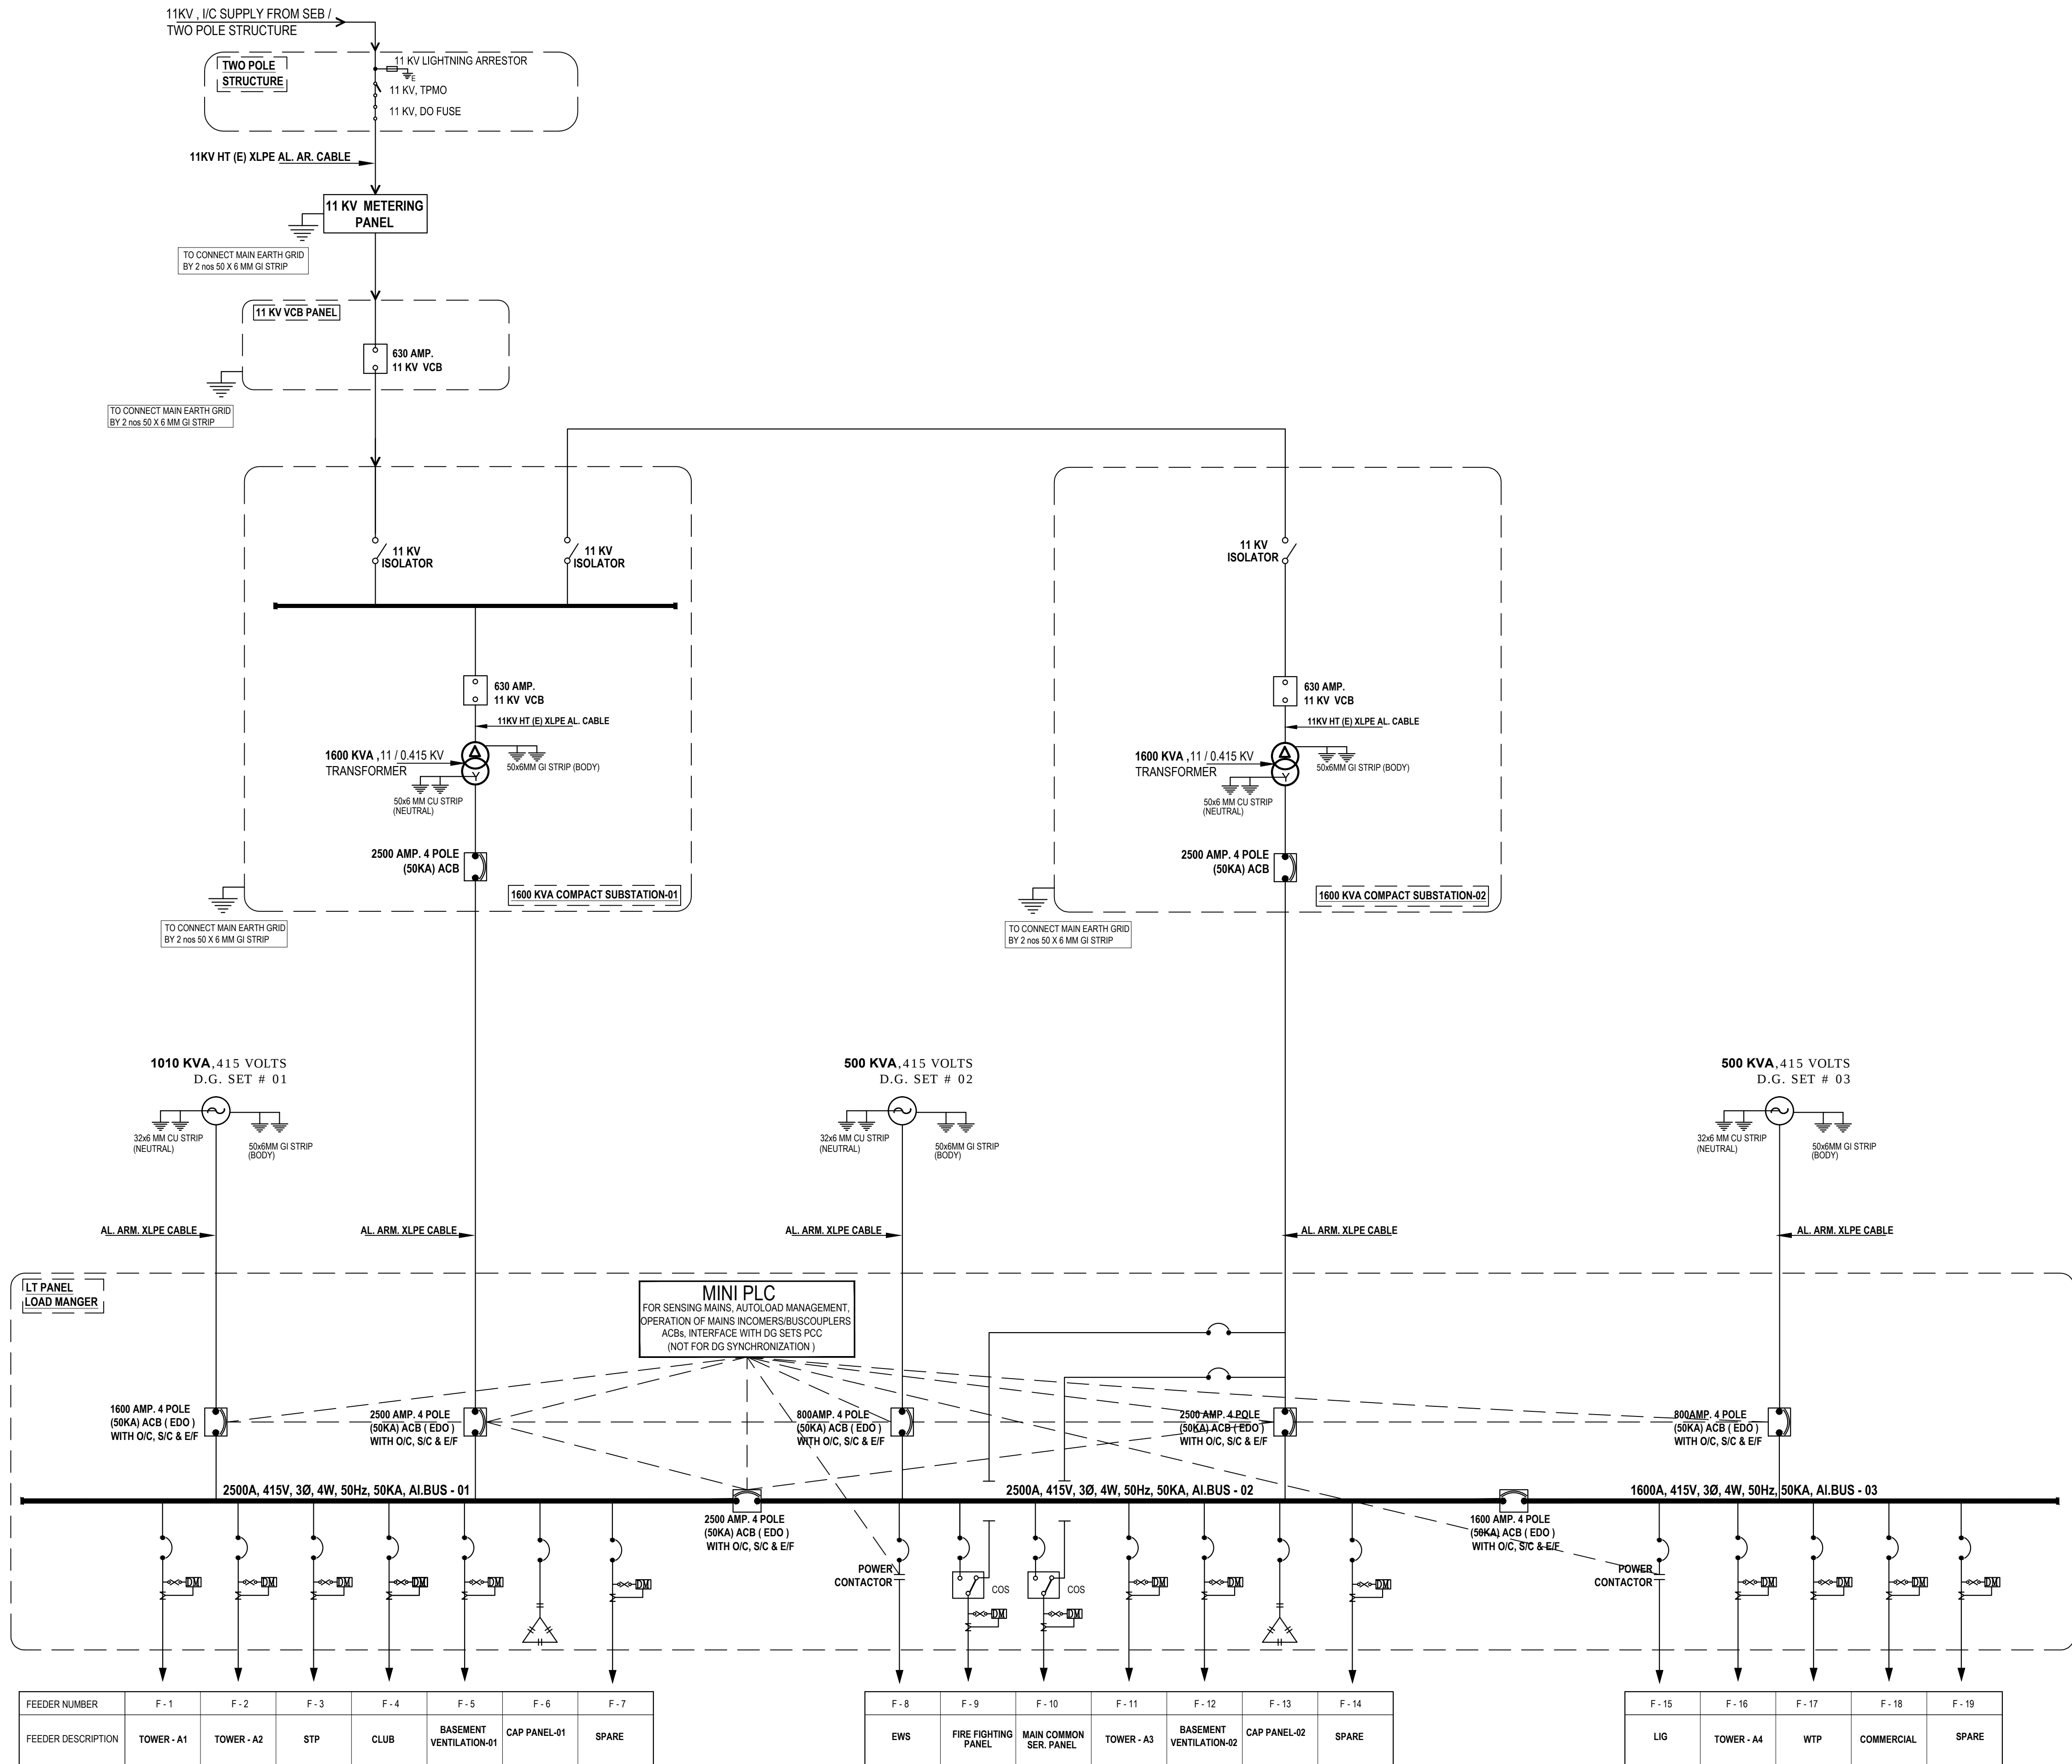

| LEGENDS |                                            |
|---------|--------------------------------------------|
| SYMBOLS | DESCRIPTION                                |
|         | VCB (VACUUM CIRCUIT BREAKER)               |
|         | INCOMING CIRCUIT BREAKER WITH INTERLOCKING |
|         | OUTGOING CIRCUIT BREAKER                   |
|         | POTENTIAL TRANSFORMER                      |
|         | CURRENT TRANSFORMER                        |
|         | DUAL ENERGY METER                          |
|         | CAPACITOR                                  |
|         | ON LOAD CHANGE OVER SWITCH                 |

project  
**M/S PERIGEE LAND & HOUSING PVT. LTD.**  
AT PLOT NO-4BS/2/1, SIDDHARTH VIHAR YOJNA,  
GHAZIABAD.

title  
**ELECTRICAL DRAWING**

subtile  
**MAIN SCHEMATIC DIAGRAM**

drawing released for  
☐ APPROVAL ☒ RERA SUBMISSION  
☐ ADVANCE COPY ☐ CONSTRUCTION

drg. no. PERIGEE / ELEC / EXT./ 02 drawn by Najmul

scale N.T.S designed by Ateeq Ur Rehman

date June, 2018 checked by Anand Havella

architects  
**DEEPAK MEHTA & ASSOCIATES**  
ARCHITECTS, PLANNERS, VALUERS, LANDSCAPE & INTERIORS  
PLOT NO. 16, ABHISHEK PLZA, L.S.C. MAYUR VIHAR PH II DELHI - 110091, INDIA  
TELEPHONE : 91 - 11 - 65272180, 91 - 11 - 22770180, TELEFAX : 91 - 11 - 22770180  
Website : www.indian-architect.com E-mail : deepakmehta1982@gmail.com

services consultant  
**Consummate Engineering Services (P) Ltd.**

**cespi** Noida Office : B - 67, Sector - 67, Noida - 201 301  
Tel : (0120) 6943500 ( 24 Lines )  
Lko. Office : R 606, Rohitas Purnima, Gomti Nagar, Lucknow  
e mail : mail@cespi.in, website : www.cespi.in