


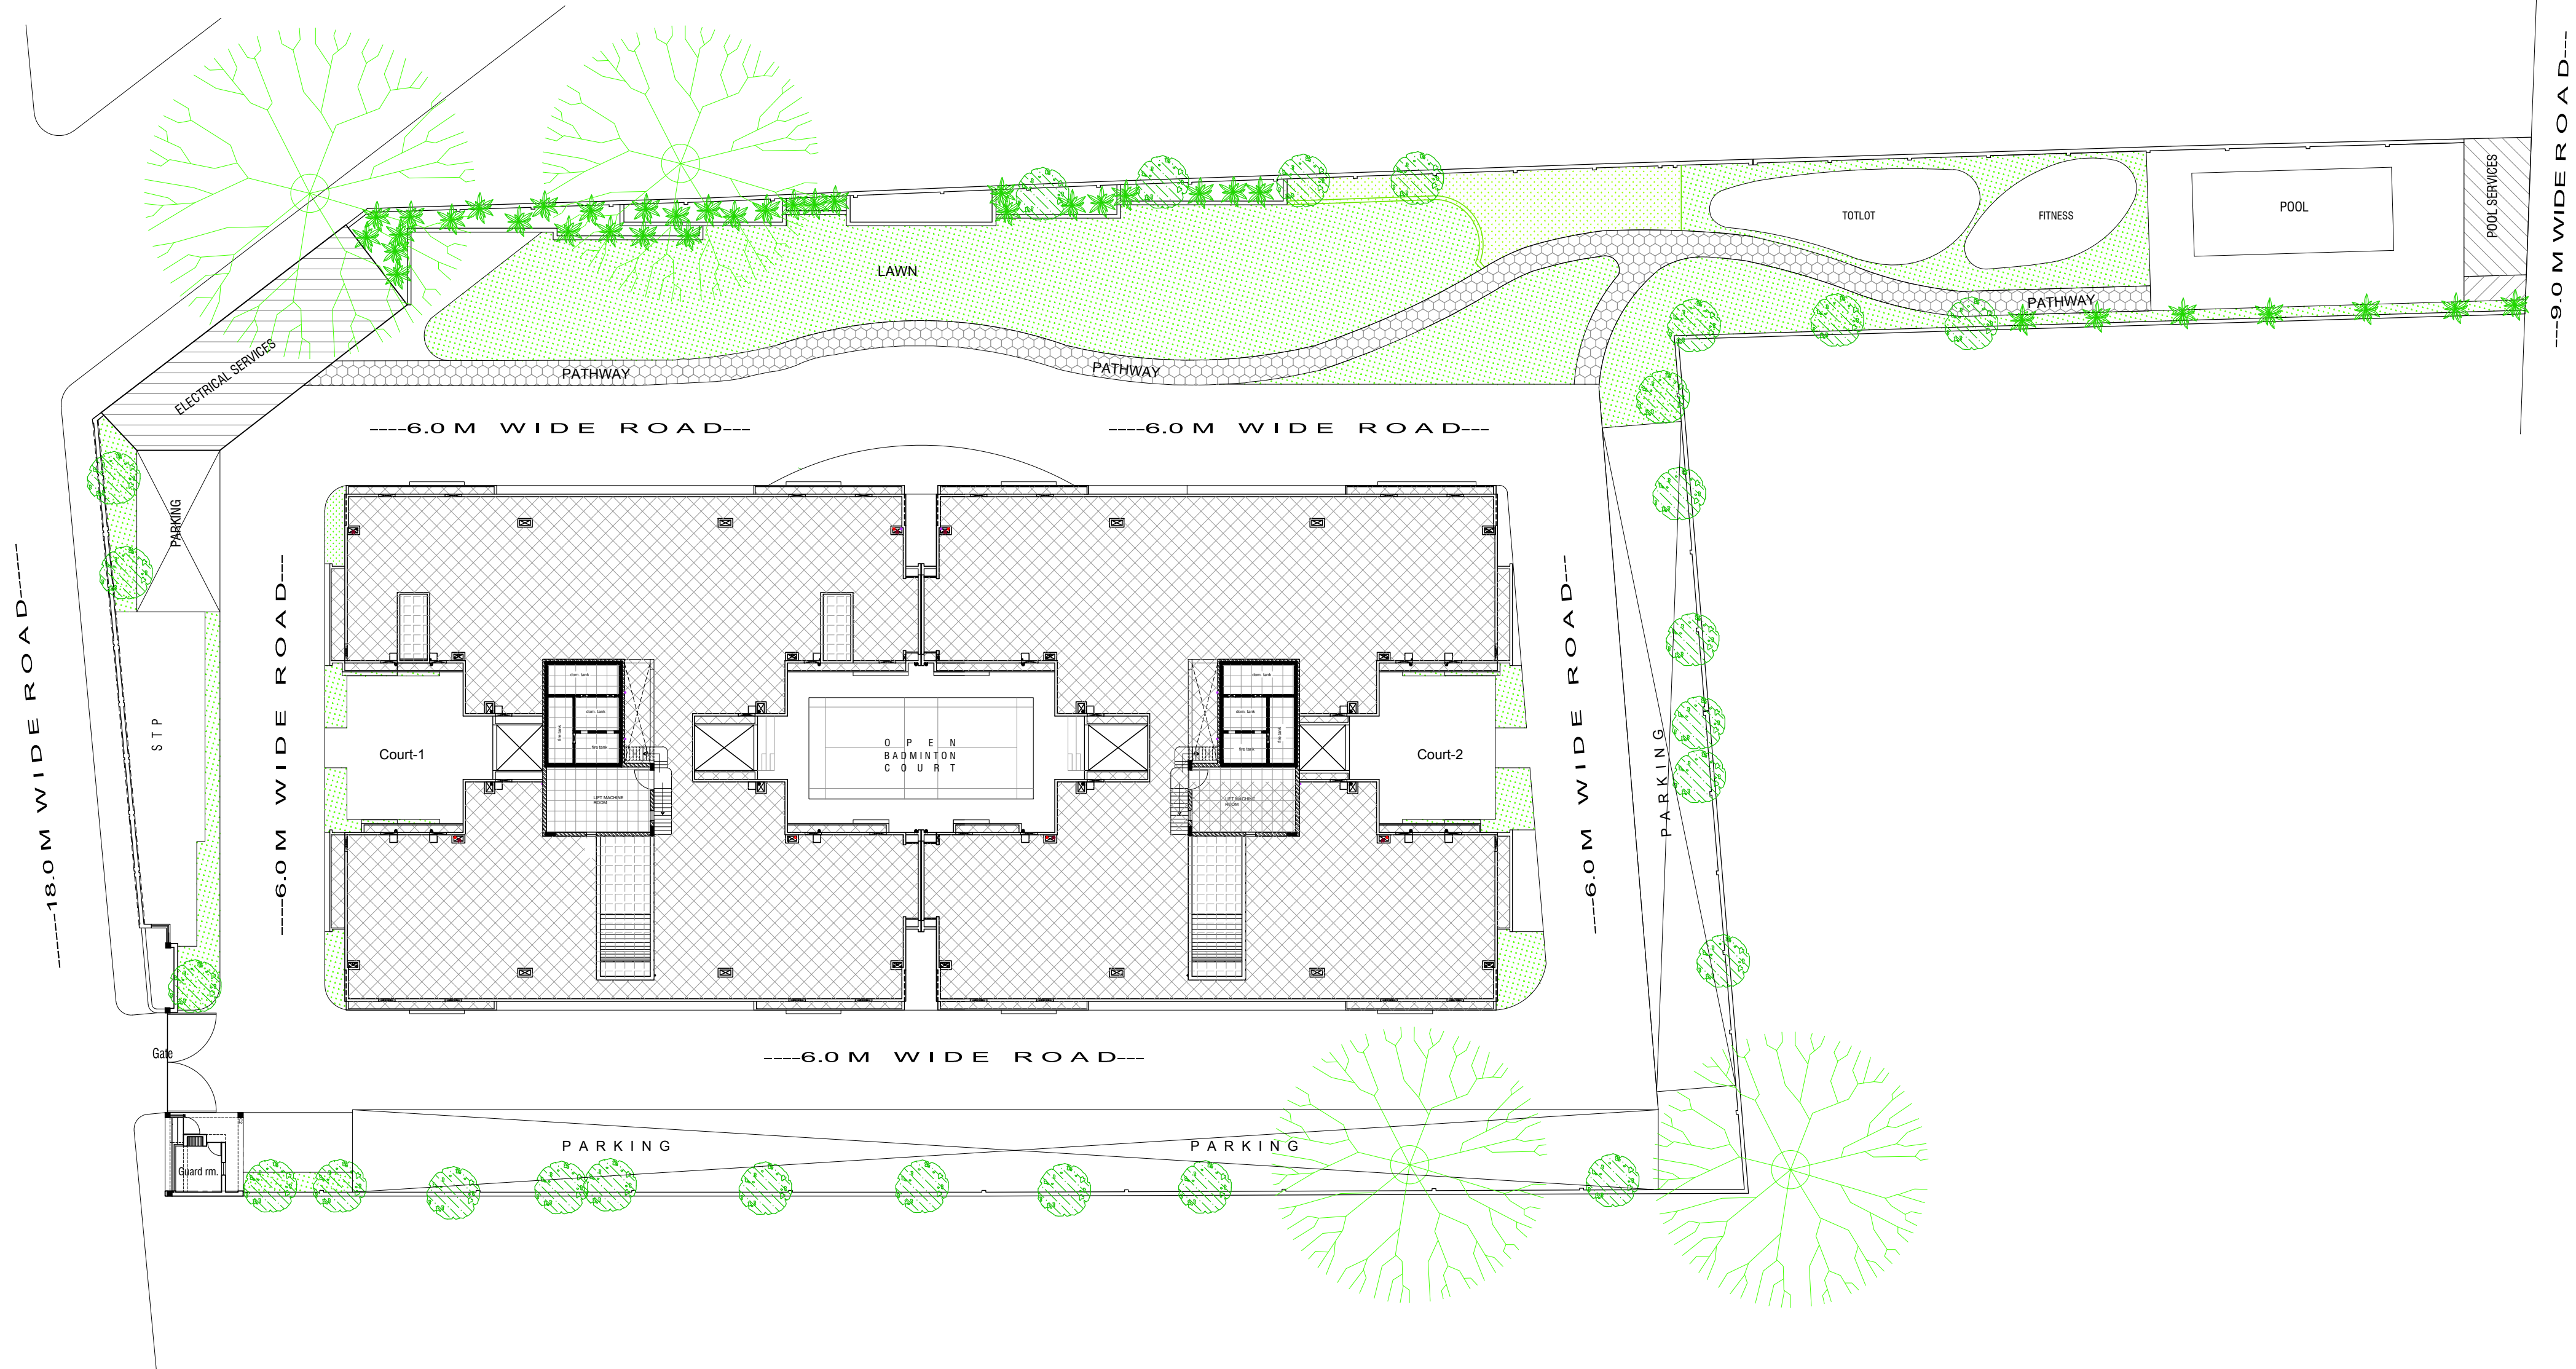

			All Dimensions are in Metres.
OWNER'S SIGNATURE	ARCHITECT'S SIGNATURE		PROJECT NAME :
PROJECT :: RESIDENTIAL FLATS on Property forming Khasra no-177(Minjumla), Mohammadpur, Tehsil- Agra.			ARYA's 72
OWNERS :: M/S Aadrika Infracon Private Ltd.			SCALE
DRAWING :: SITE PLAN (Development Plan)			Drg.no.