


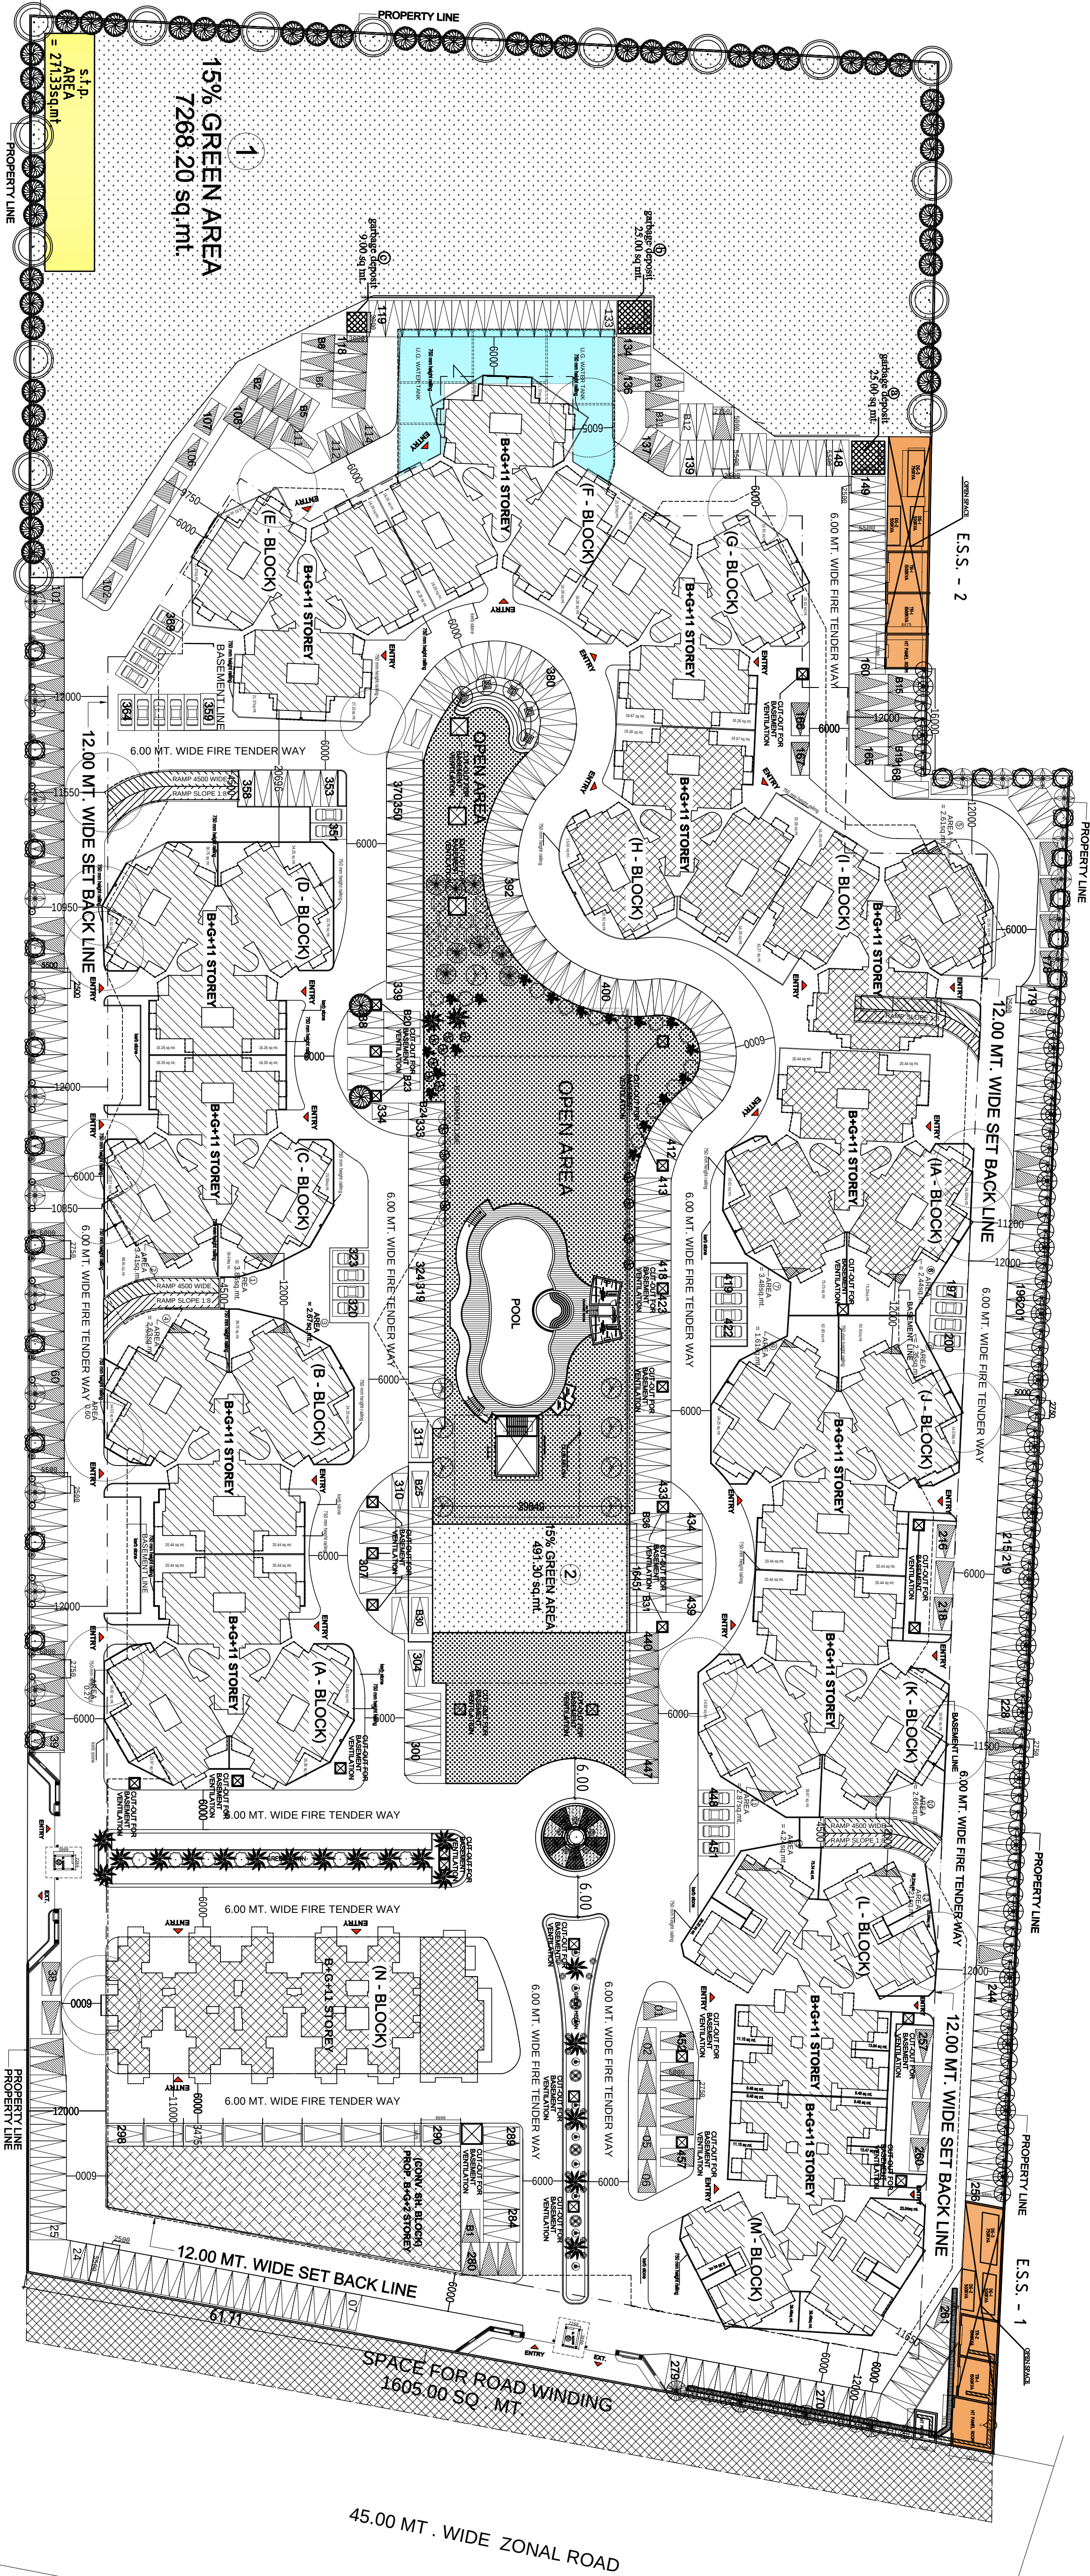

30.00 MT. WIDE ZONAL ROAD

PROJECT:		DRAWING TITLE :		SCALE		DATE	
DRAWING FOR THEGROUP HOUSING AT		SERVICE PLAN					
KDP GRAND SAVANNA							
KHASARA NO. 966 , 967 , 968 , 969 ,							
971 & 972 VILLAGE NOORNAGAR							
PARGANA LONI TEHSIL							
GHAZIABAD (U.P)							
OWNER:							
M/S. K.D.P. INFRASTRUCTURE P. LTD.							
THROUGH : MR. K.K. GOEL							
ARCHITECTS SIGN.		OWNERS SIGN		DESIGN BY		CHECKED BY	