



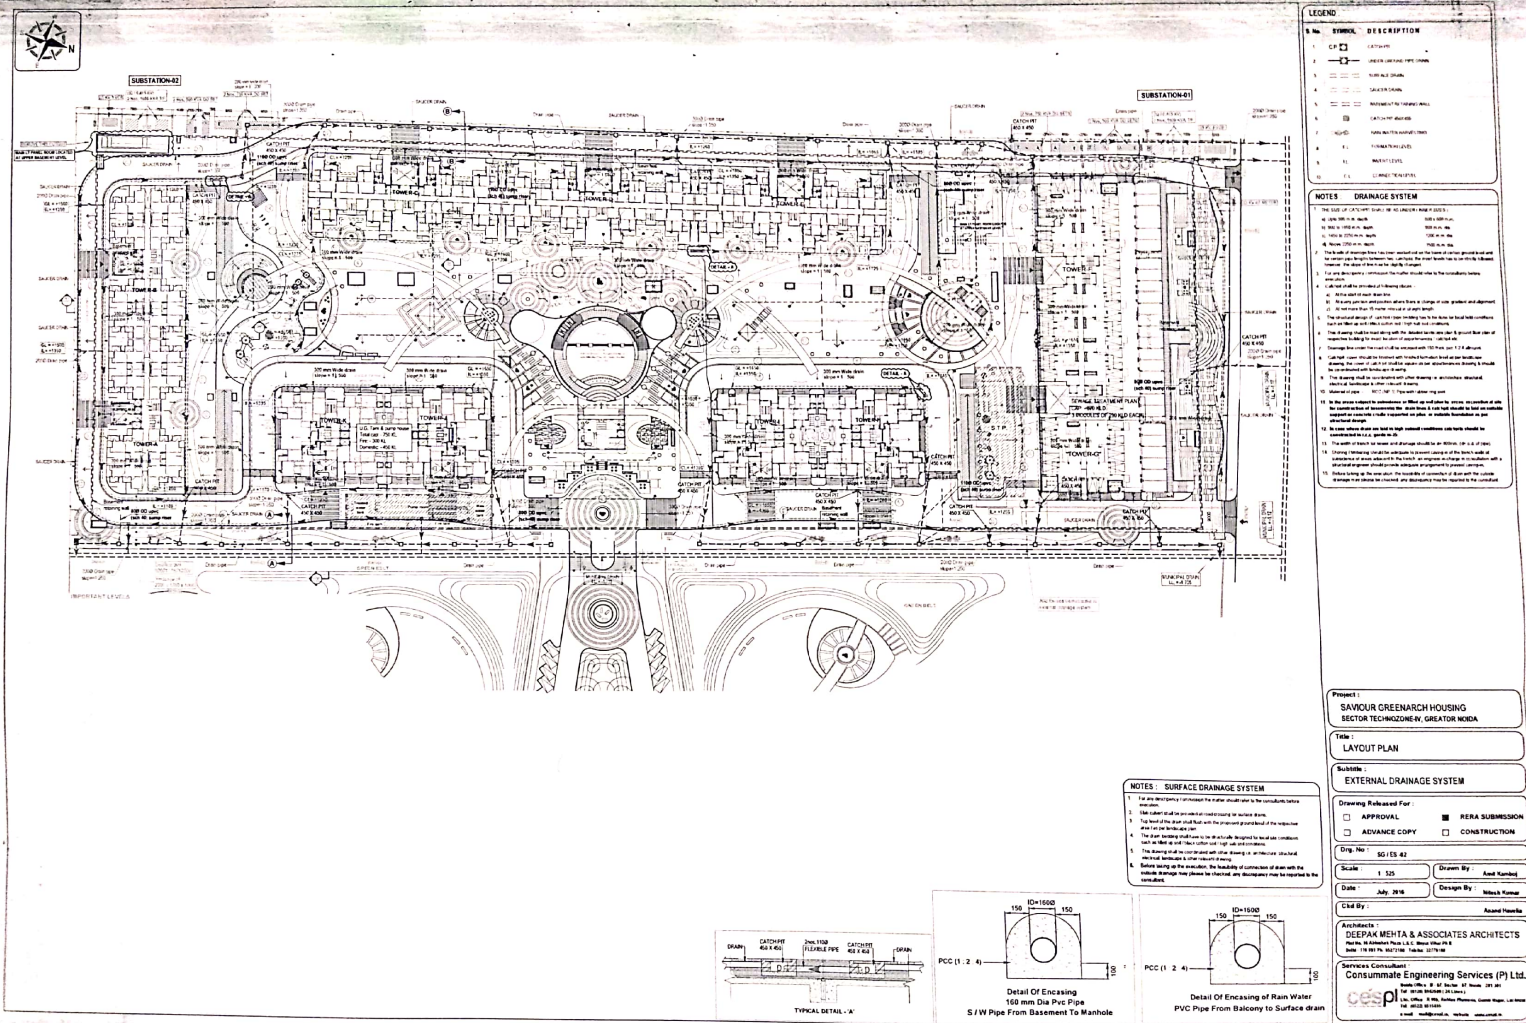

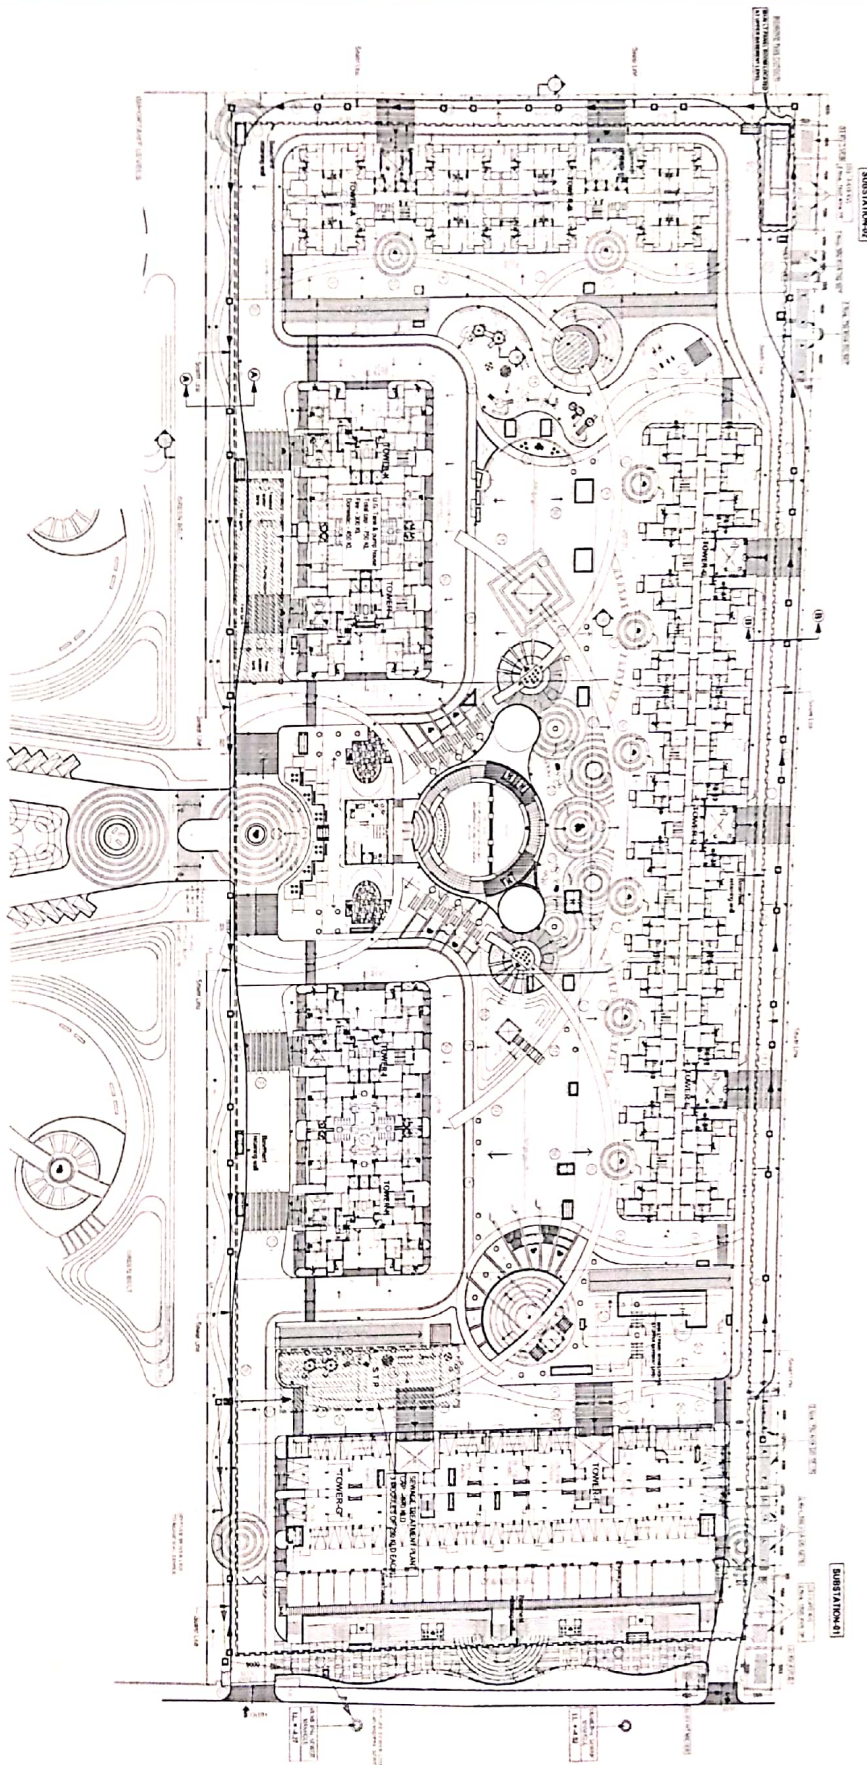



At Ground Floor Balcony Drain Pipes Should be connected to Soil / Waste pipe at lower Balcony Ceiling, only after min. 2.5 M. distance.

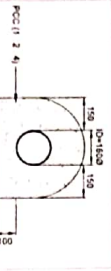


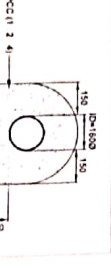

Detail Of Encasing of Rain Water PVC Pipe From Balcony to Surface drain

NOTES

Title : LAYOUT PLAN	
Author : DEEPAK MEHTA & ASSOCIATES ARCHITECTS	
