



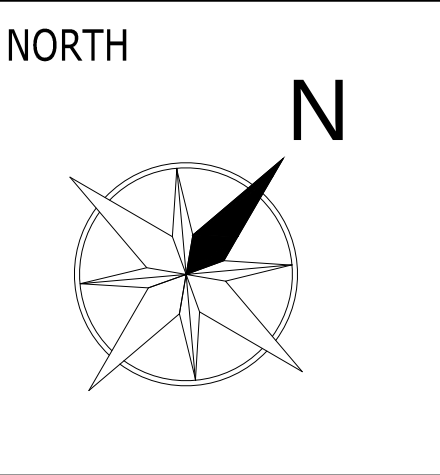

LEGEND :		
S. No.	SYMBOL	DESCRIPTION
1.	M.H.	MANHOLE
2.		SEWER LINE
3.		BYPASS SEWER LINE
4.		BASEMENT RETAINING WALL
5.	F.L.	FORMATION LEVEL
6.	IL.	INVERT LEVEL
7.	C.L.	CONNECTION LEVEL

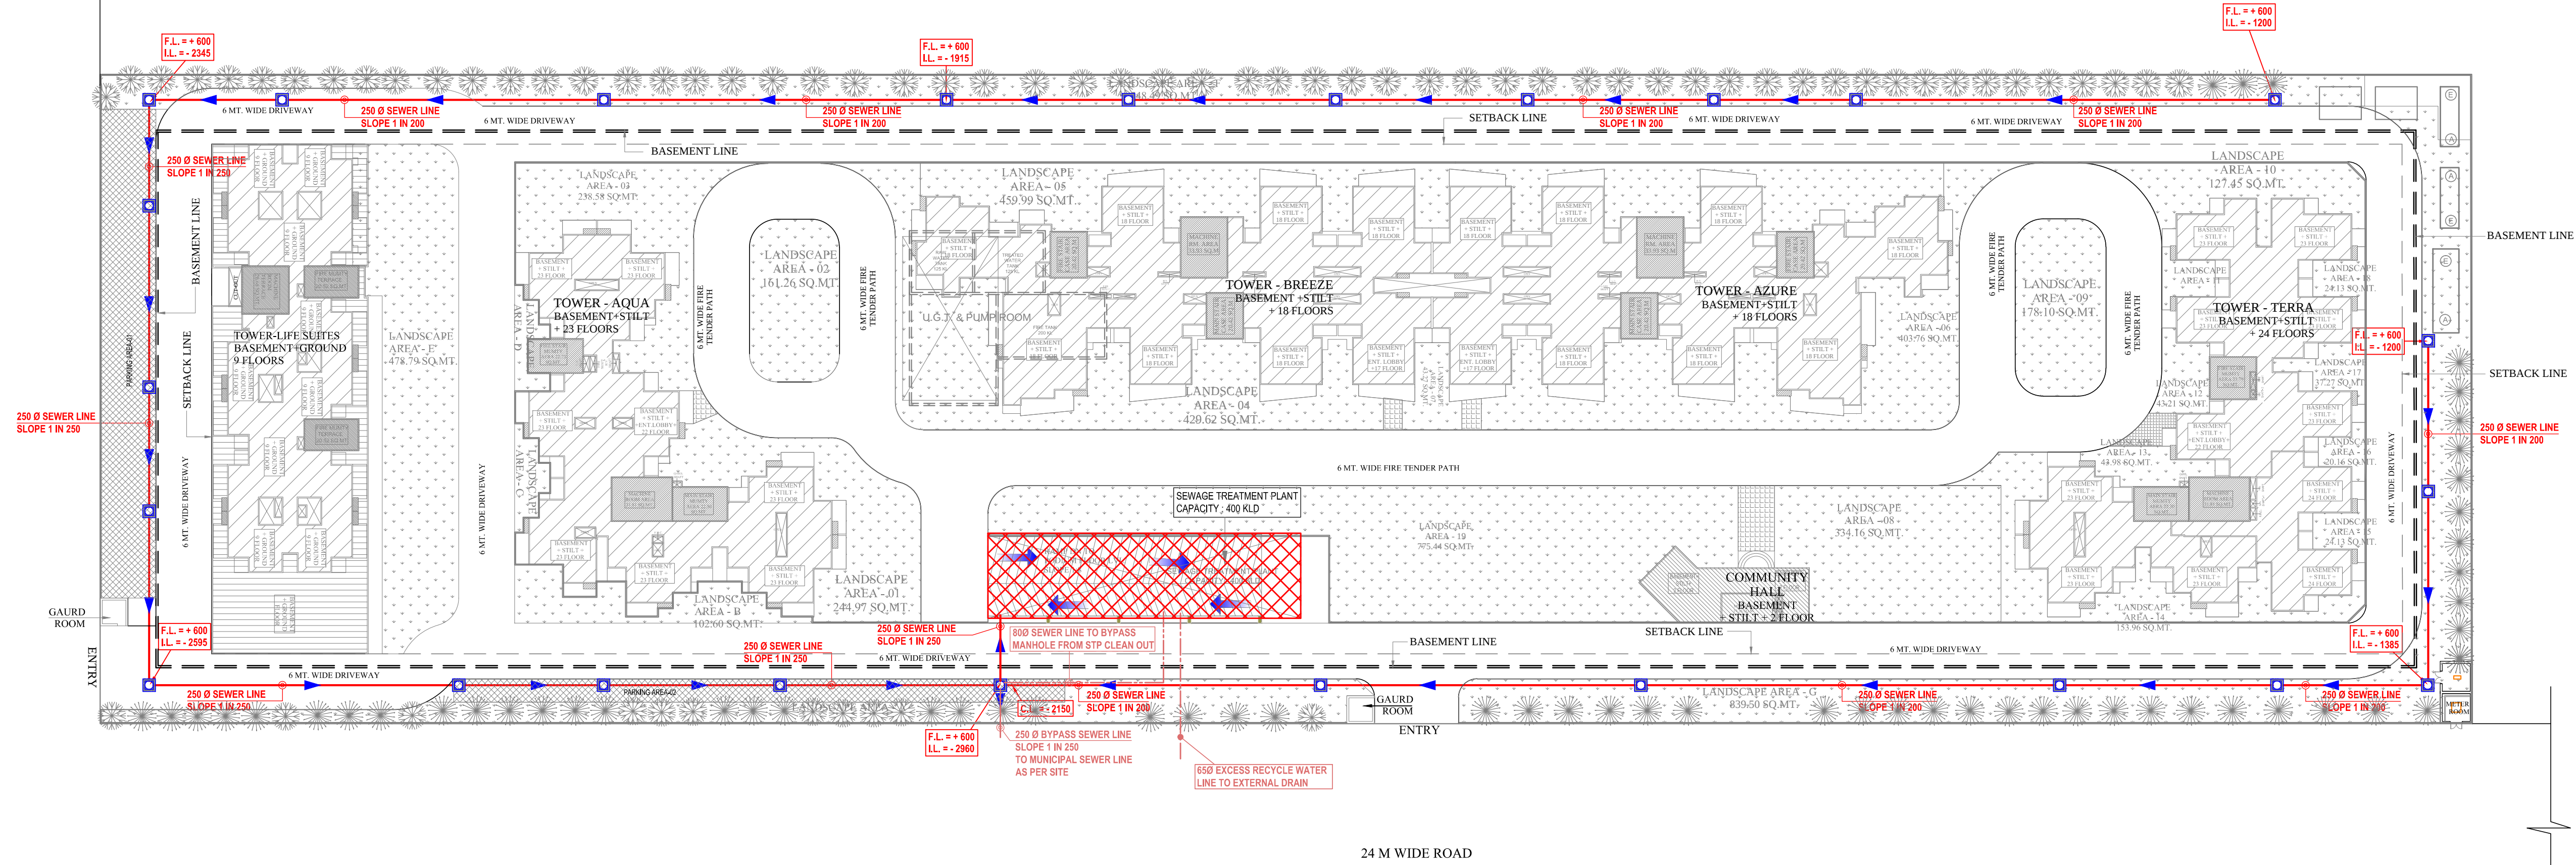

rev. no.	date	revision
--	--	--

project
PROPOSED GROUP HOUSING
AT PLOT NO: GH-01F SEC. 16. GREATER NOIDA (U.P.)

title
LAYOUT PLAN

subtitle
WASTE DISPOSAL PLAN

drawing released for
☐ APPROVAL ☒ MUN.SUBMISSION
☐ ADVANCE COPY ☐ CONSTRUCTION

drg. no.	drawn by Prem Saini
scale	designed by Badri Vishal
date	checked by Anand Havelia

architects
Space Designers International Architects Pvt. Ltd.
B-34, Sector-67, Noida-201301 (U.P.)
PH : 0120-2484445, 4446, 4447, 4448, 4449
e-mail : spacesdi@gmail.com, www.spacedi.com

services consultant
Consummate Engineering Services (P) Ltd.
Noida Office : B - 67, Sector - 67, Noida - 201 301
Lko. Office : R 006, Rohas Plumeria, Gomti Nagar, Lucknow
Tel : (0120) 6943500 (30 Lines)
e mail : mail@cespl.in, website : www.cespl.in