


REVISED MAHARAJA MANSAROVAR AREA 37390.26 Sq.M.

MAHARAJA MANSAROVAR AREA 63416.01 Sq.M.
 (RERA NO.- UPRERAPRJ988288)

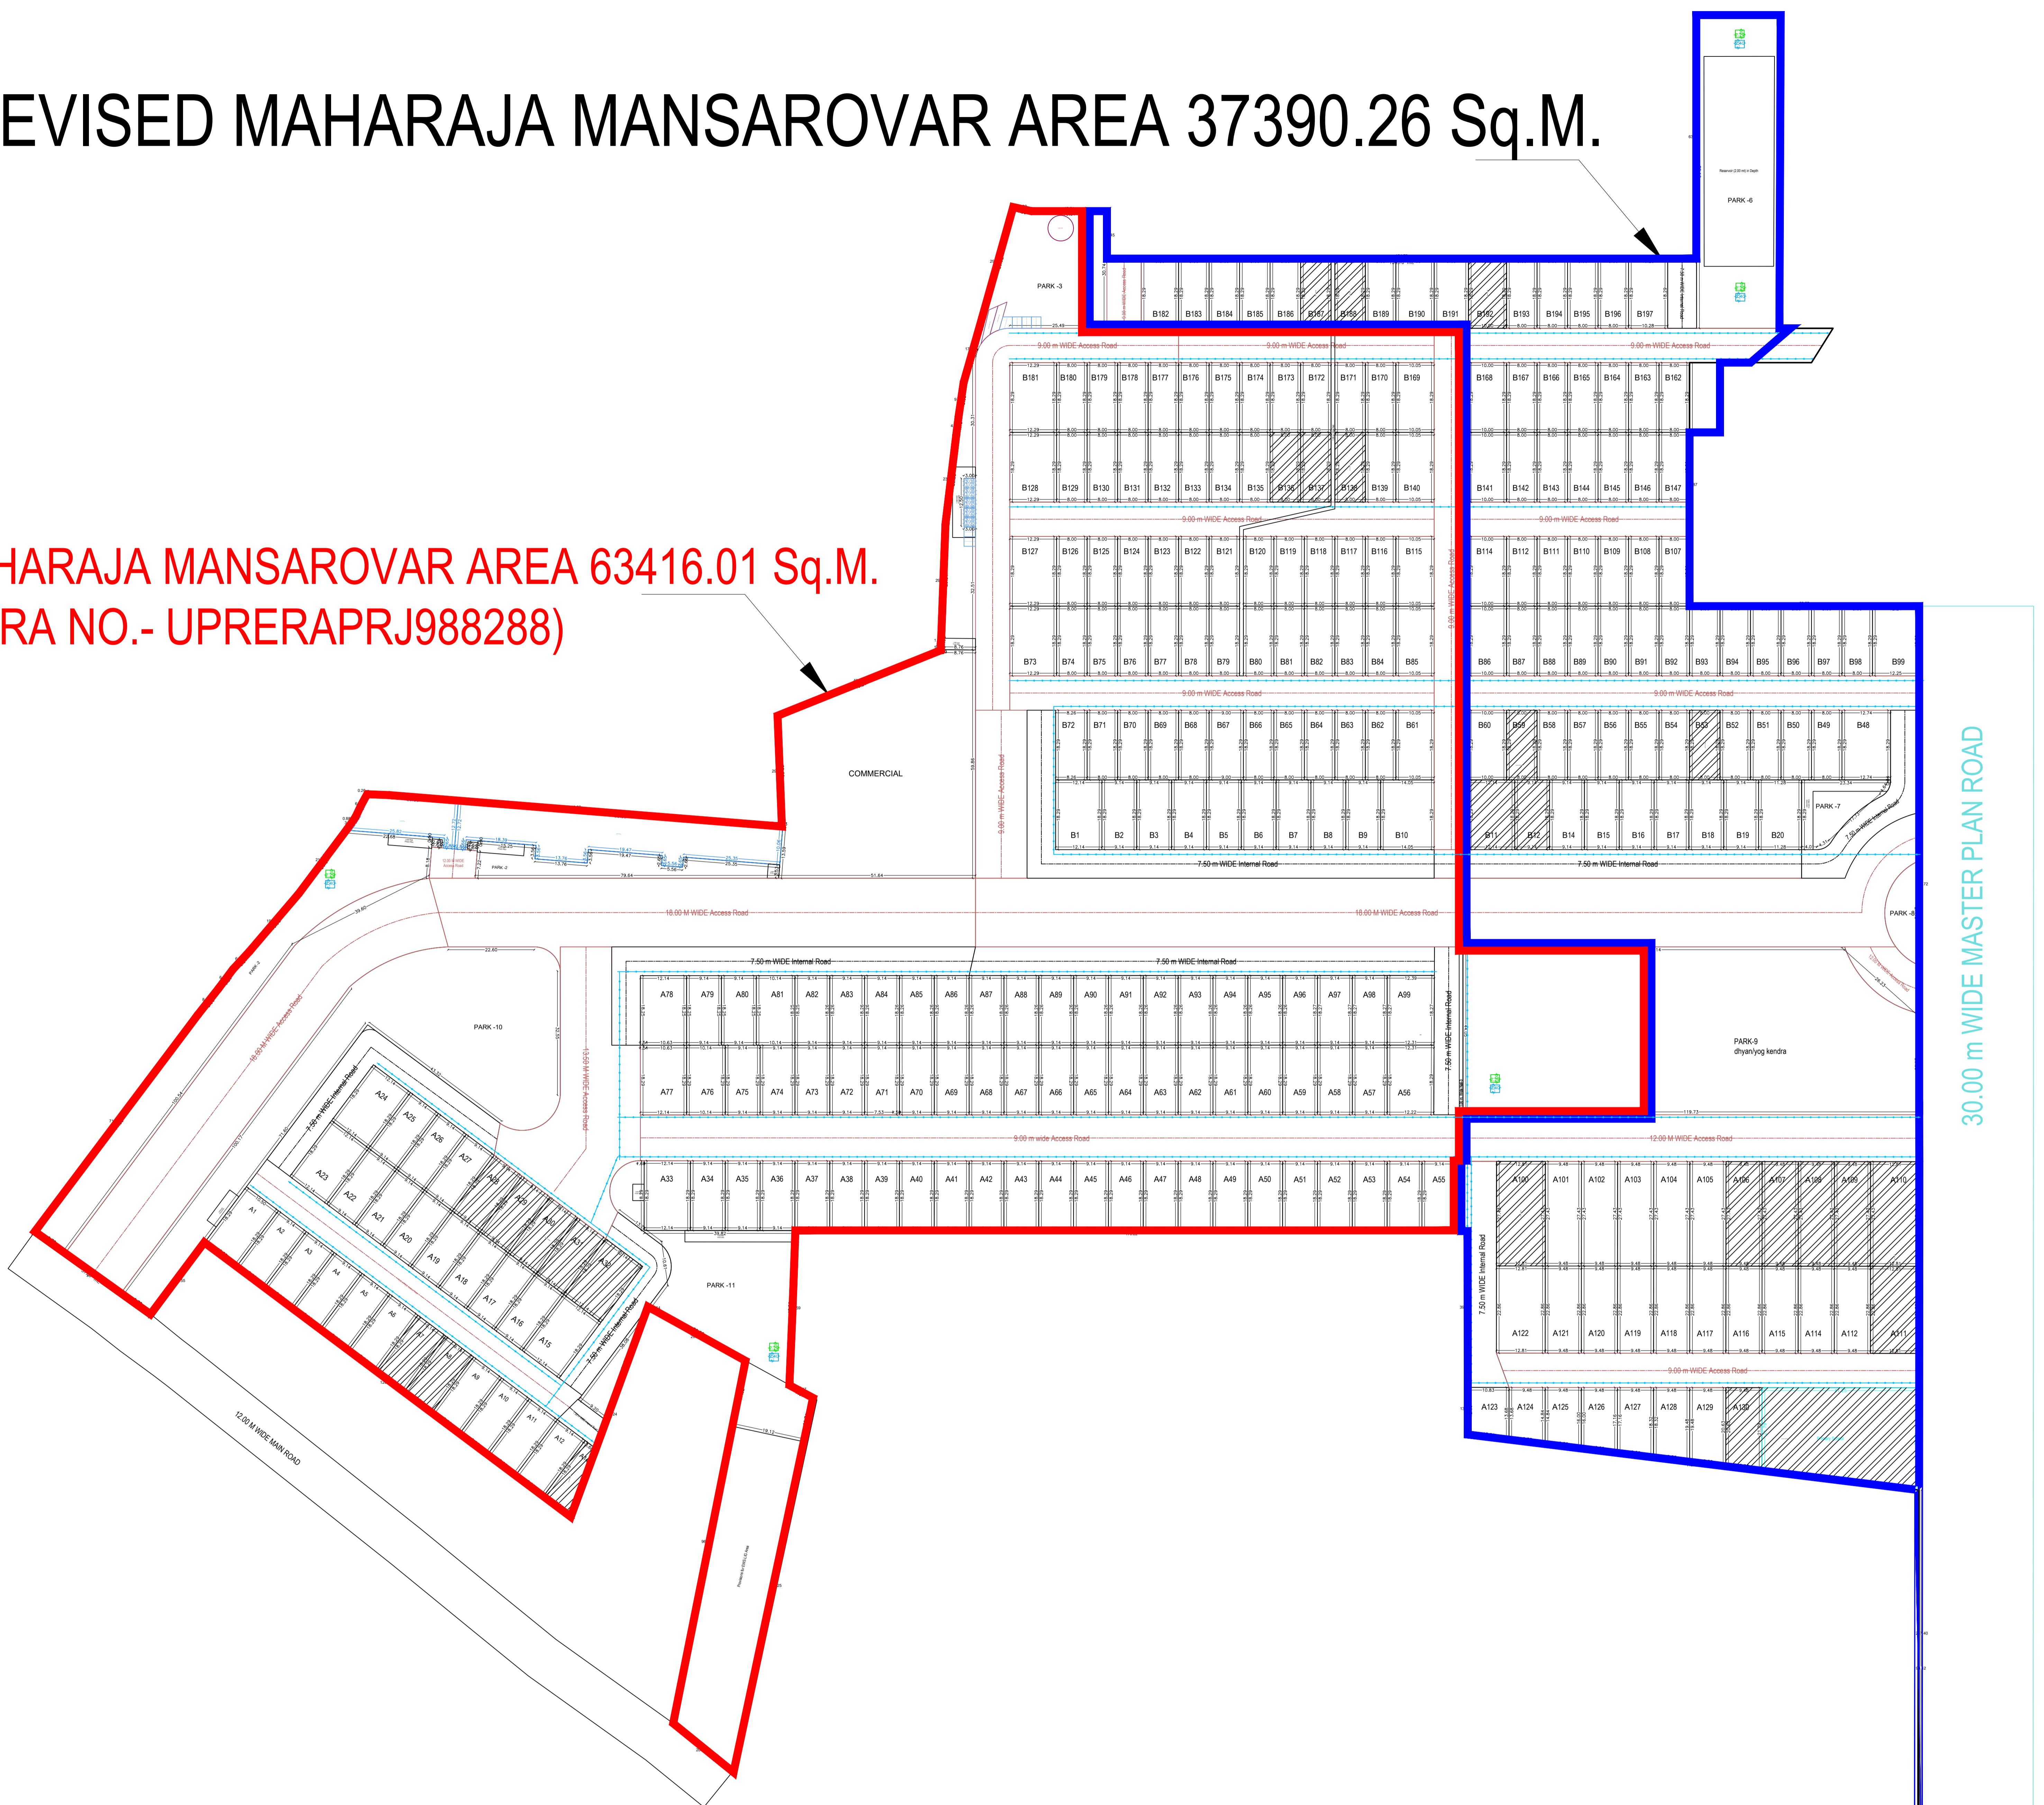

Service Plan Sewer)

LEGENDS:-

RESIDENTIAL PLOTS	
PARKS	
DALAB GHAR	
ROAD	
R.W. RAIN WATER LINE	
STORM WATER DRAIN	
DRAIN LINE	
TUBE WELL PUMP / WATER LINE	
SEWER LINE	
STREET LIGHT POLE	
ELECTRIC LINE	
ELECTRIC TRANSFORMER	
S.T.P. TANK	
CHAMBER	
COMM. SHOPS	
O.W.T. OVERHEAD WATER TANK	
U.G.T. UNDER GROUND WATER TANK	

OWNER :-
M/S Maharaja Realtors

BY PARTNER :-
 Shri Harendra Pratap Singh S/o Shri Maharaj Singh Ji
 R/o Village Pali Dungra Sonkh Road, Mathura
 Present R/o Maharaja House 106,107&108
 Anandlok, Goverdhan Road Mathura

ARCHITECT
 Brite Module Architect
 Reg. No. AM323595-170723
 CIVIL ENGINEER

ARCHITECTURAL, STRUCTURAL & INTERIOR DESIGNER
 Shop no.-09, First floor, Moti Manjil, Radhika Vihar Phase-2, Mathura
 Email- bmarchitect1@gmail.com
 Ph. No.- +91 8923503100