
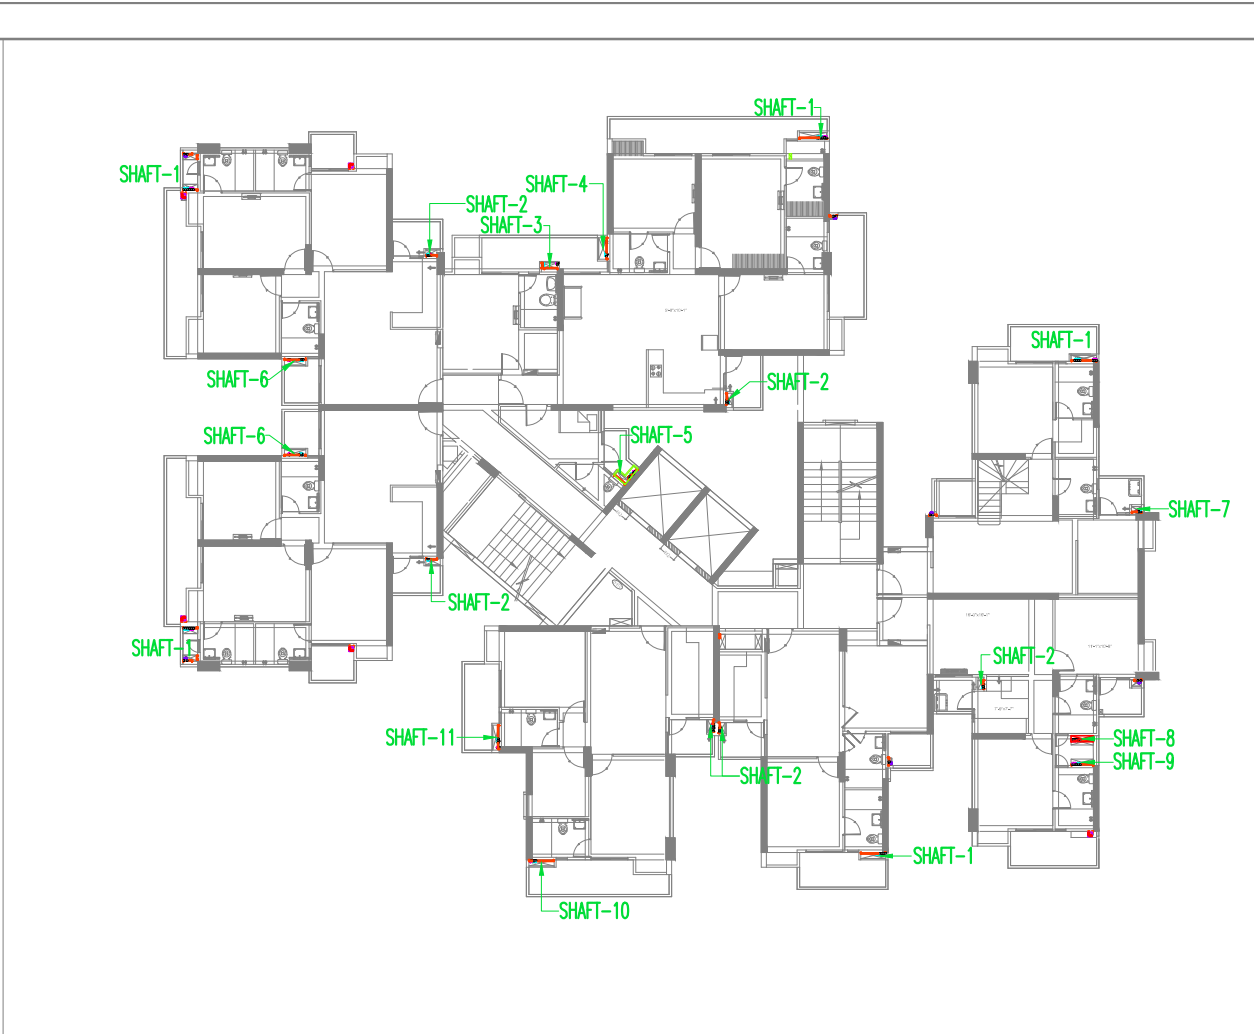


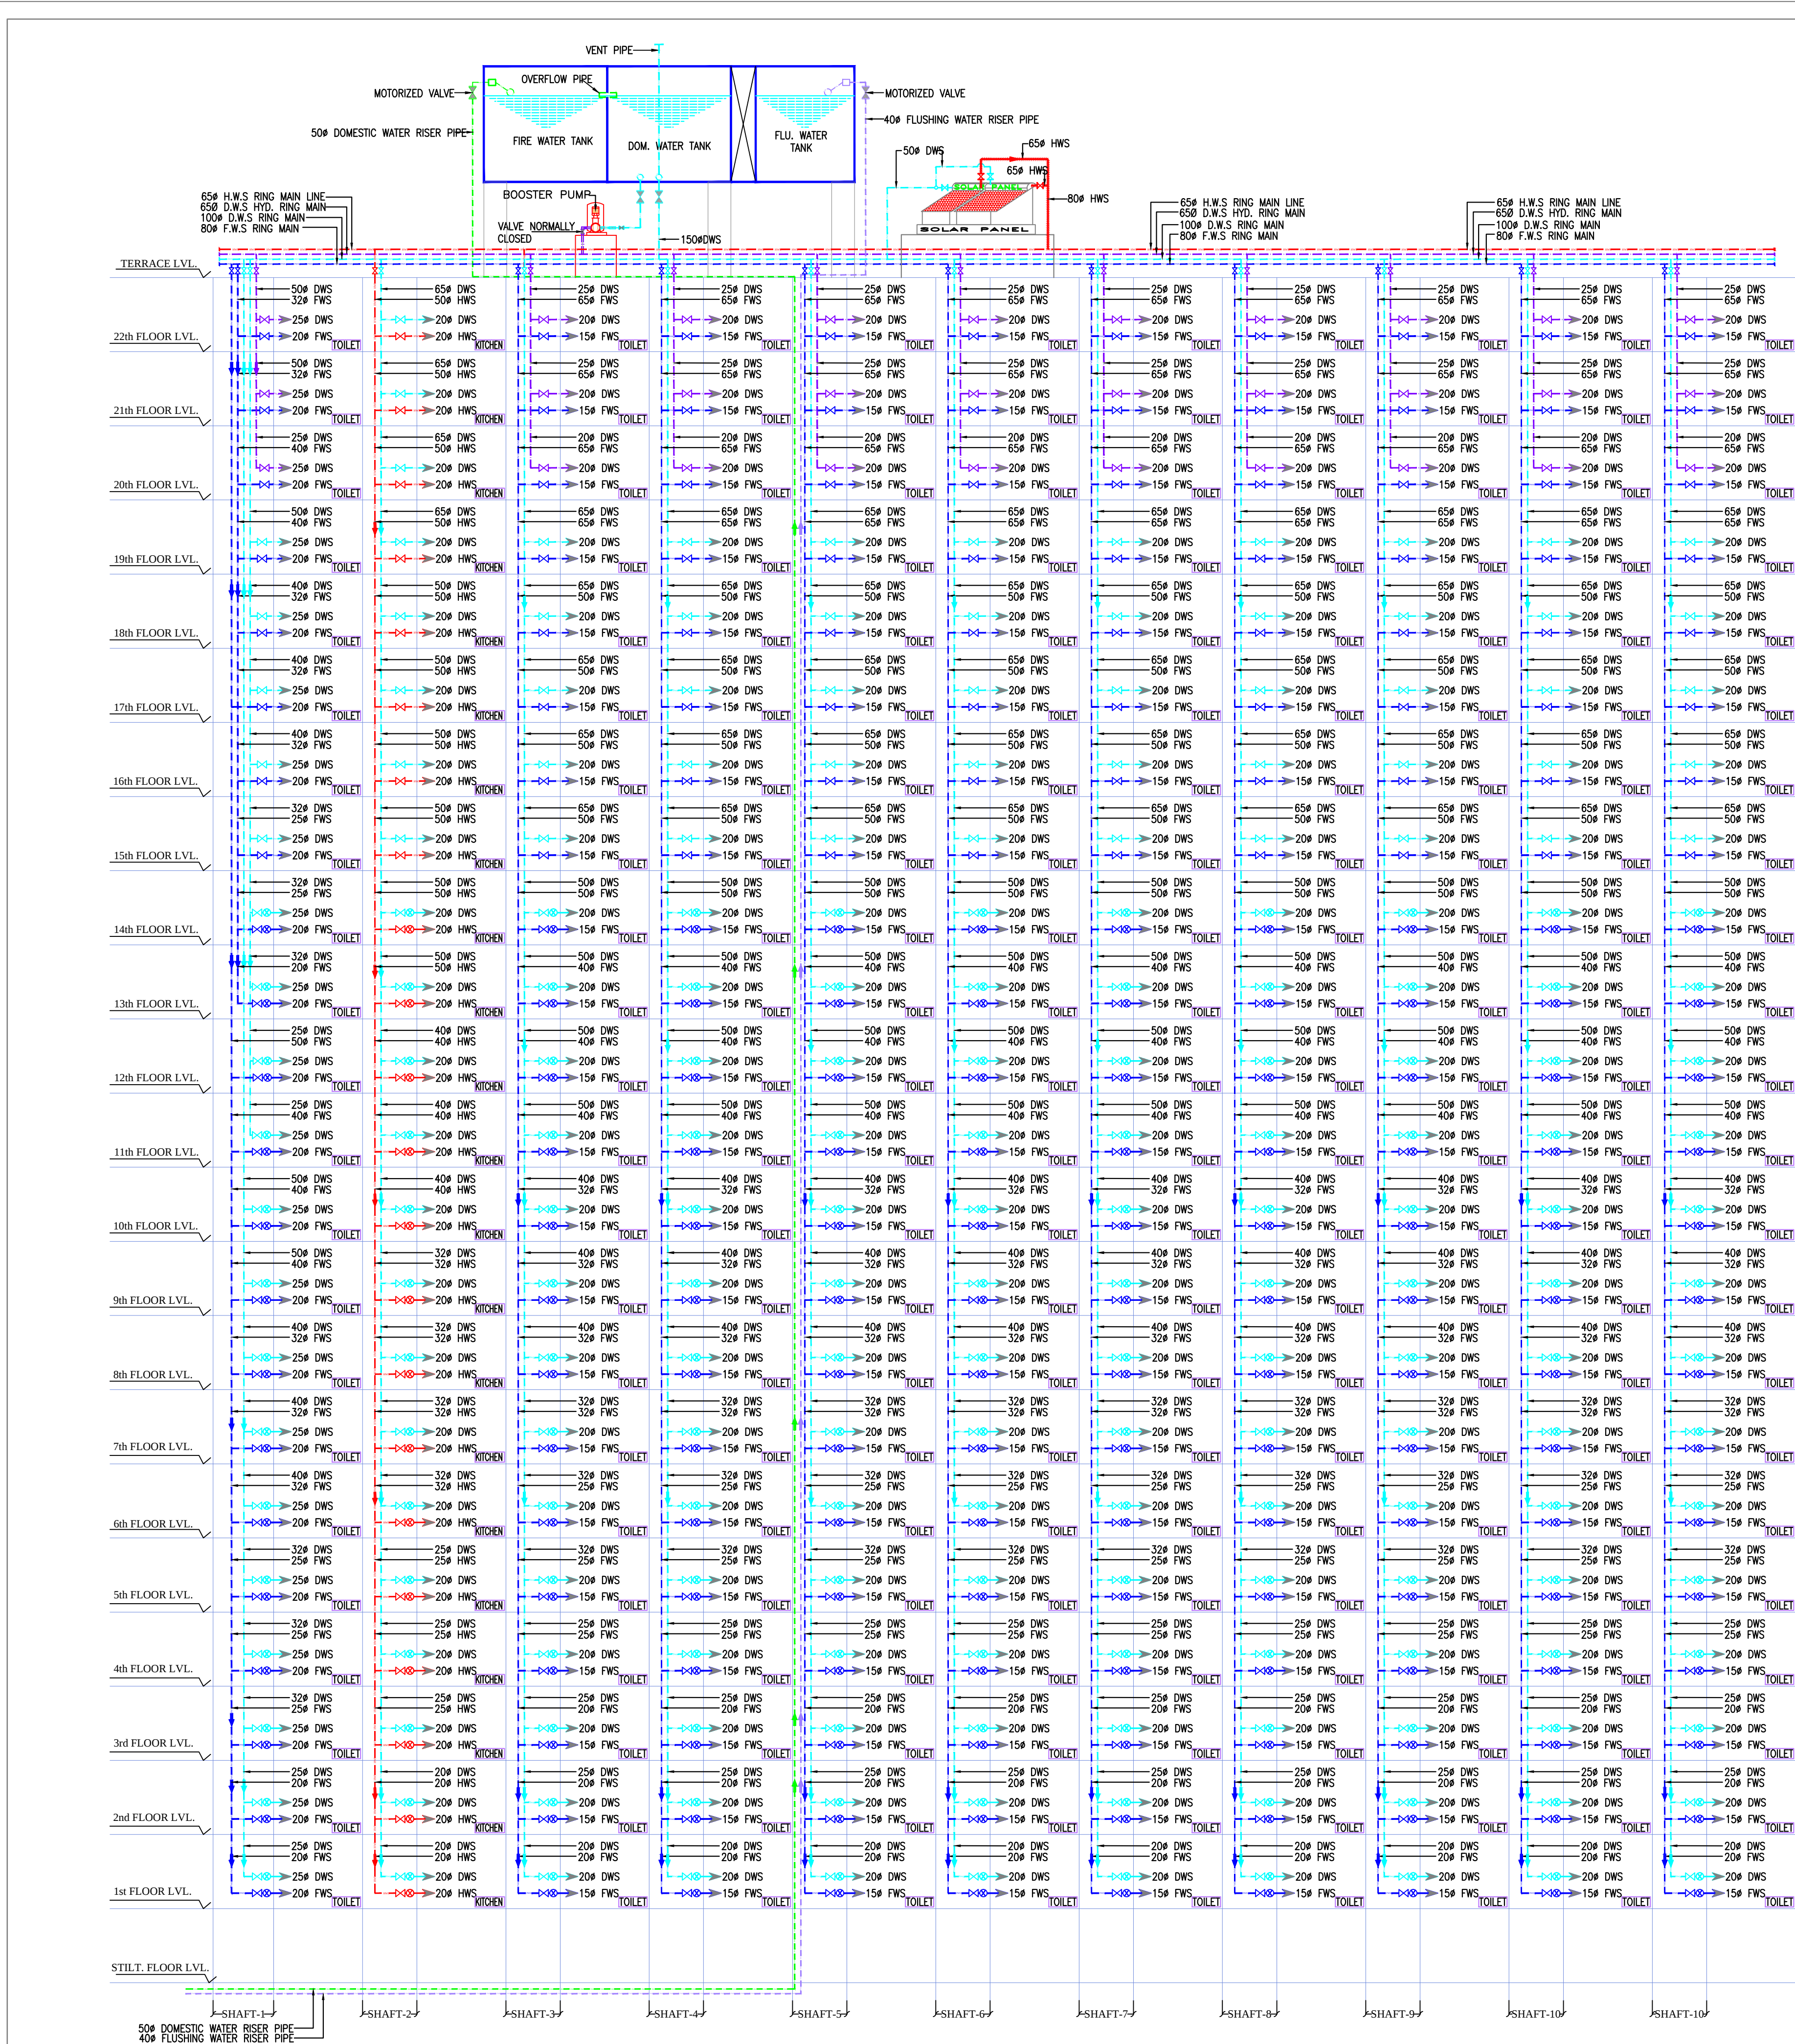


LEGEND:-		
S.NO.	DESCRIPTION	SYMBOL
1.	DOMESTIC WATER SUPPLY LINE	
2.	FLUSHING WATER SUPPLY LINE	
3.	DOMESTIC WATER RISER LINE	
4.	FLUSHING WATER RISER LINE	
5.	DOMESTIC WATER SUPPLY FROM B. PUMP	
6.	HOT WATER SUPPLY LINE	
7.	VALVE AS/PIPE DIA	
8.	PRESSURE REDUCING VALVE AS/ PIPE DIA	

- ☐ ADVANCE COPY
- ☒ GOOD FOR CONSTRUCTION
- ☐ FOR TENDER
- ☐ FOR APPROVAL

Auth. Sign. *Pramod Kumar*
For PKV Consulting Engineers (P) LTD.

GOOD FOR CONSTRUCTION

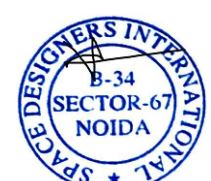

COPY	REV.	DATE	DESCRIPTION
------	------	------	-------------

PROJECT

PROPOSED GROUP HOUSING
(AKJ REAL TECH PVT.LTD.)
"FLORA HOMEZ"
AT PLOT NO-GH02, NH-24,
VILLAGE - SHAHPUR BAMETA
DISTT.- GHAZIABAD (UP)

BUILDER & PROMOTER

M/s AKJ REAL TECH PVT.LTD.

ARCHITECTS

ARCHITECTS :
Space Designers International
B-34, Sector-67, Noida-201301 (U.P.)
Phones : +91-9711633717, 18, 19, 20
Website www.spacedi.com, E-mail : spacedi@gmail.com

DRAWING TITLE

WATER SUPPLY SCHEMATIC DIAGRAM
(BUILDING HEIGHT IS 2BASEMENT + STILT + 22rd. FLOORS)

SCALE	DATE	DRAWN BY
N.T.S.	04.10.2024	NASEEB
CHECKED BY	APPROVED BY	
KAMAL	PKS	

DRG.NO. AR-SB.HOMES-S1-TERR.FL.-1.01

MEP CONSULTANT:

PKV Consulting Engineers (P) Ltd.
C-815, DDA Flats, Loni Road, Delhi -110093
TELEFAX - 011-22816297
E-mail:- pramod@pkv.co.in
info@pkv.co.in