



LEGEND :-

S.No.	DESCRIPTION	SYMBOL
1.	GARDEN HYDRANT PIPE	
2.	BORE WELL PIPE	
3.	MUNICIPAL PIPE	
4.	GARDEN HYDRANT	
5.	BORE WELL	

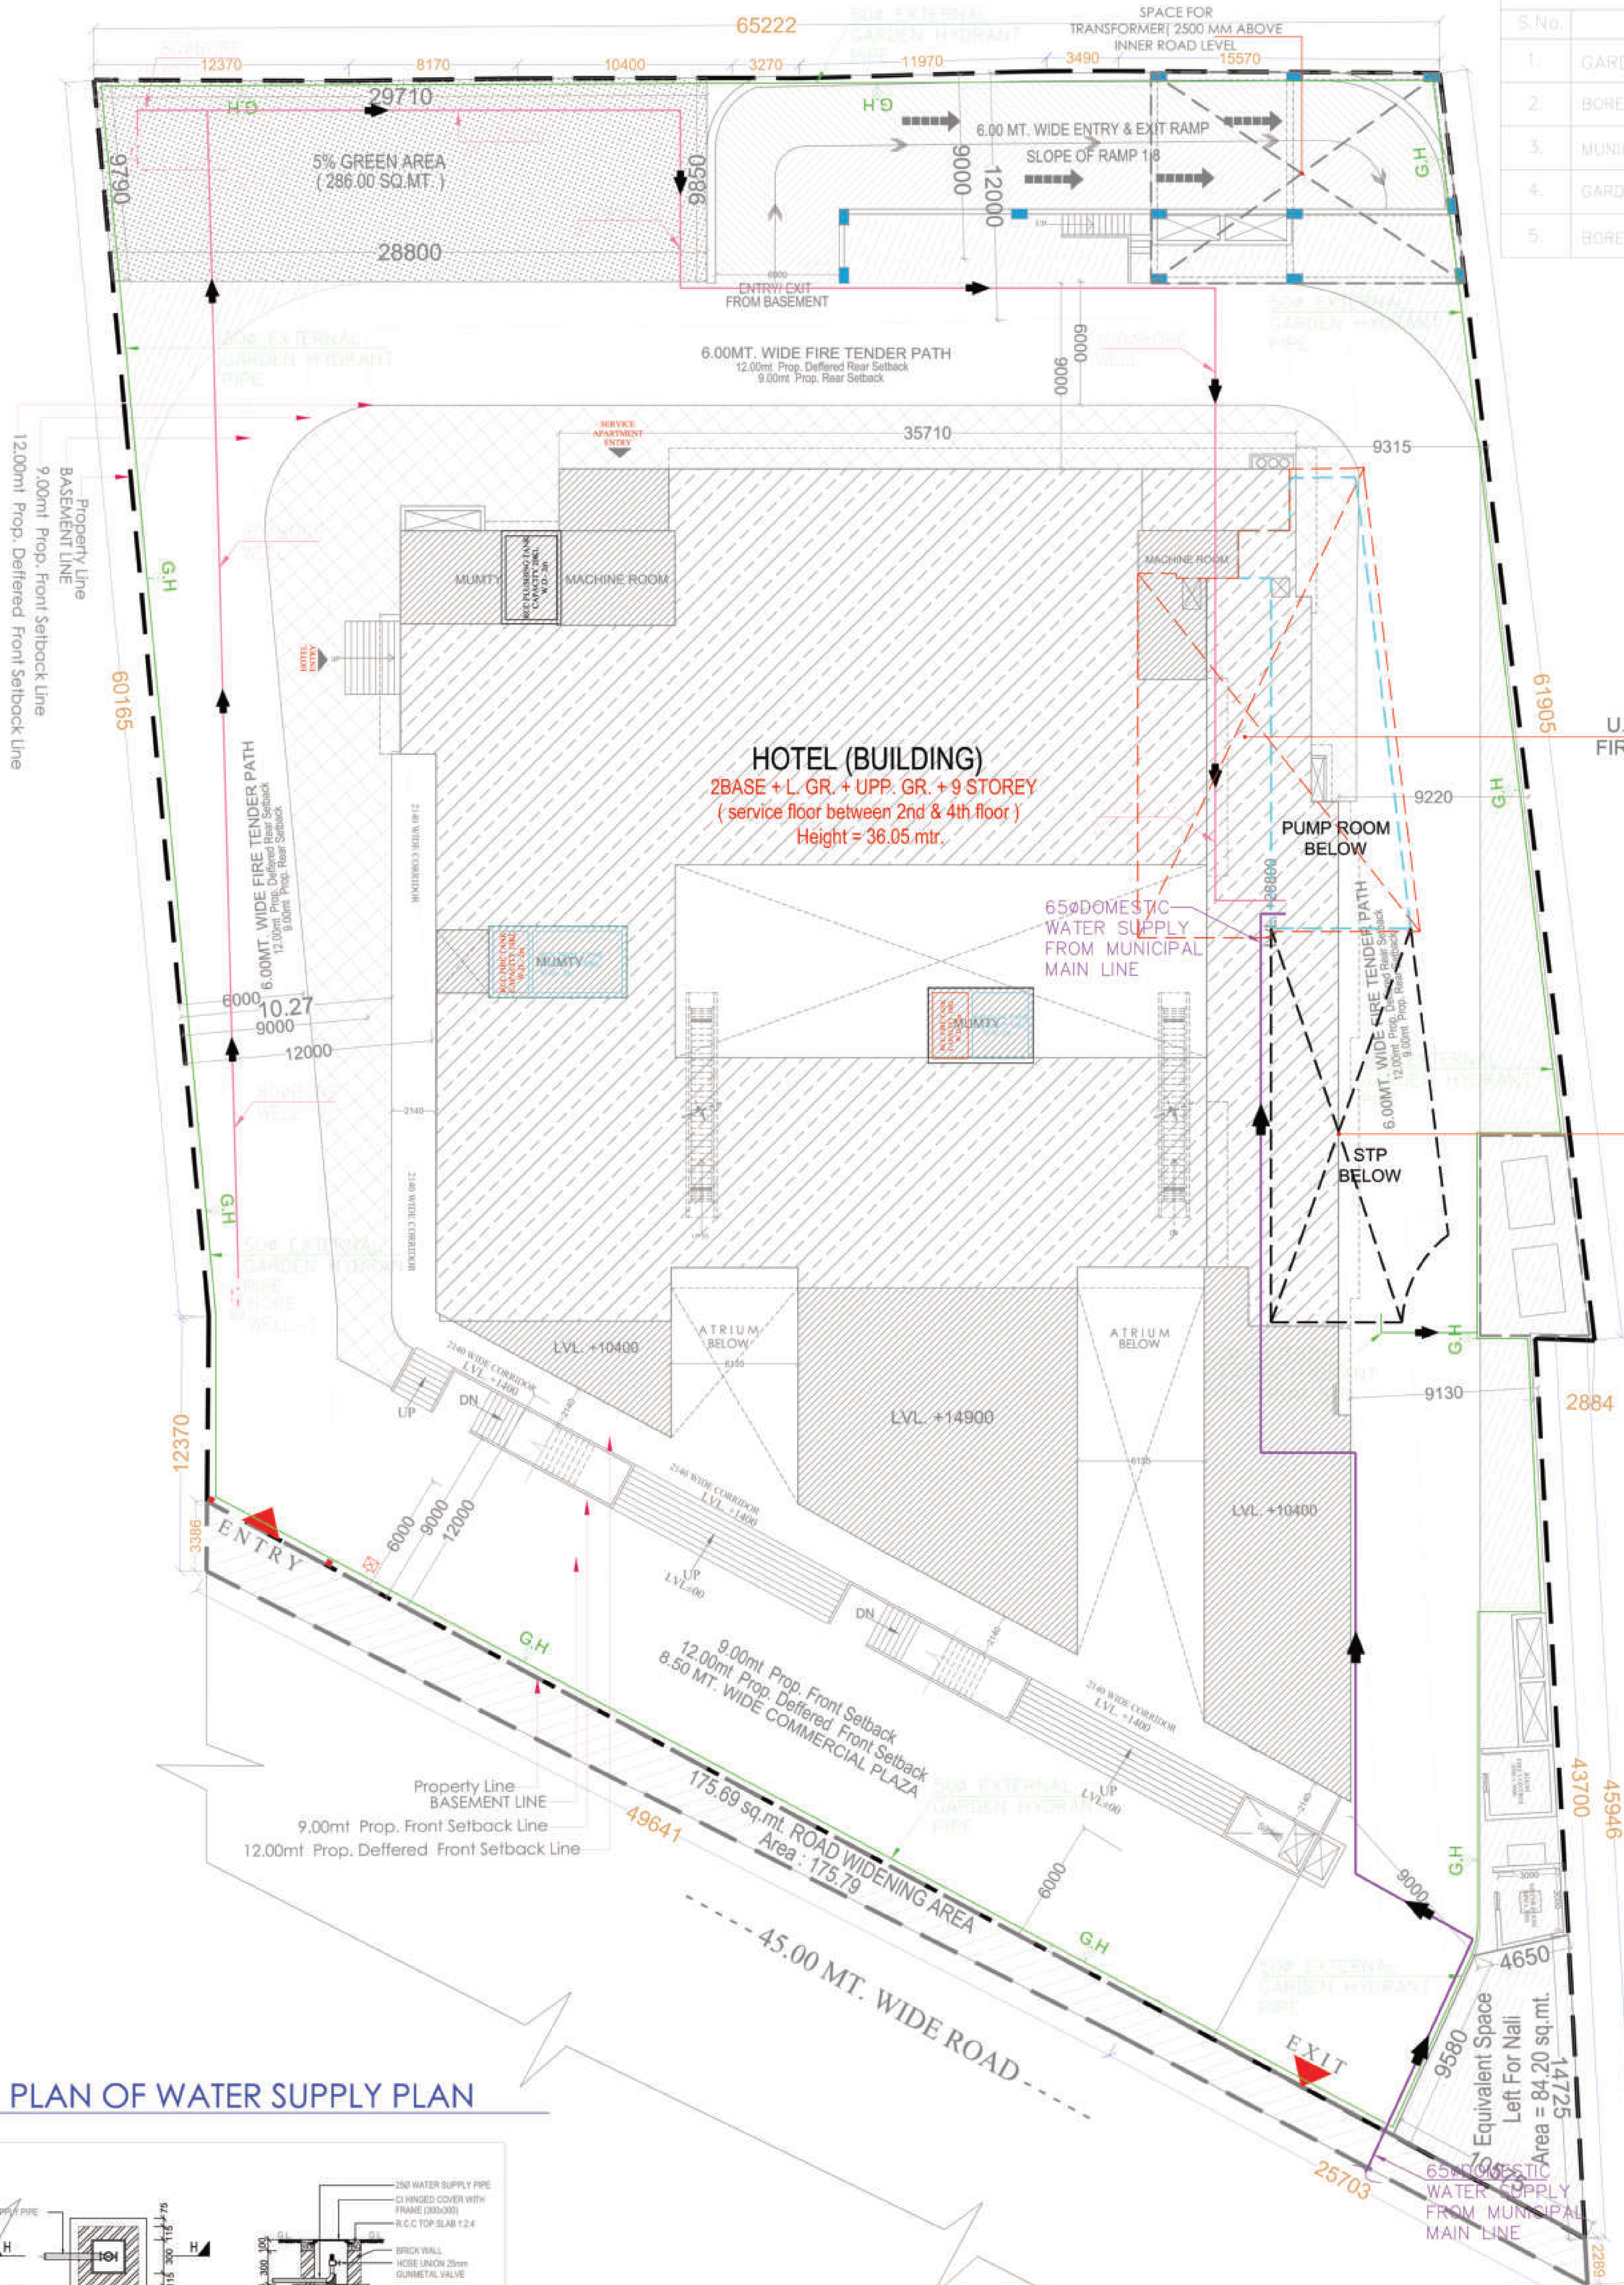

PLAN OF WATER SUPPLY PLAN

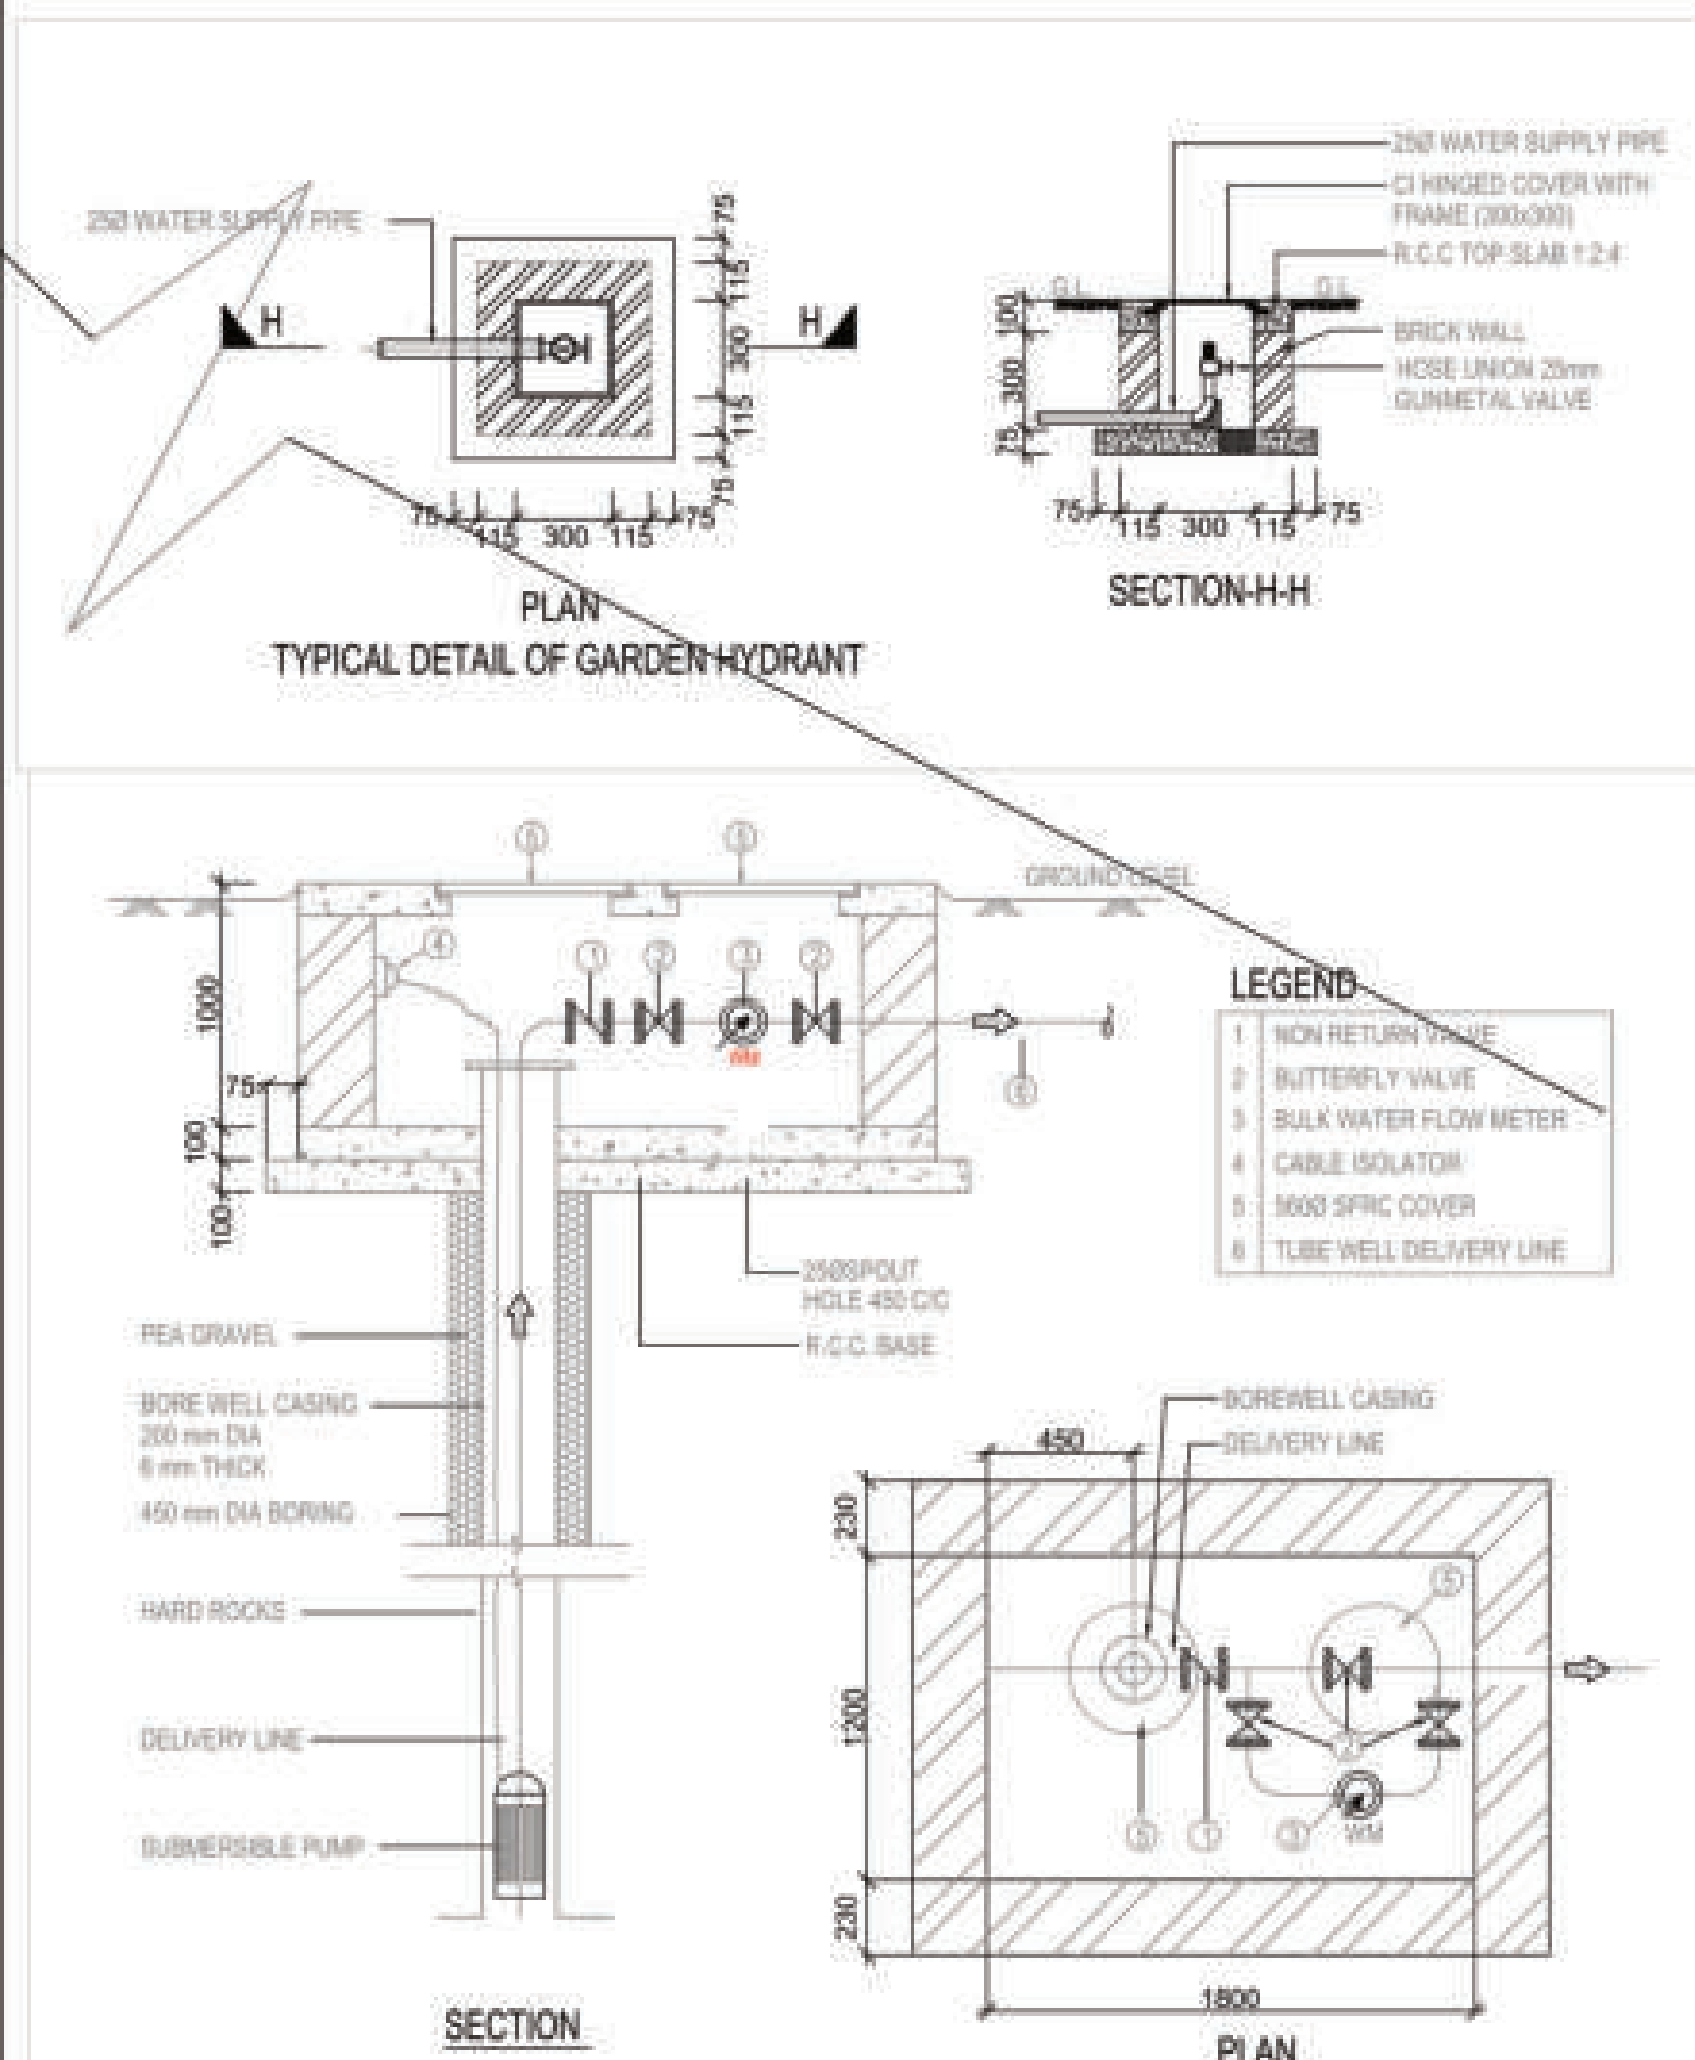

PROJECT:
PROPOSED HOTEL BUILDING AT KHASRA NO.
- 522 M & 526 D.M.
VILLAGE NOOR NAGAR, GHAZIABAD (U.P.).
M/s. - GARG REALTECH PVT. LTD., (THROUGH -
Mr. - RAVINDRA KUMAR GARG & Mr. - SAHIL GARG)
OWNER:
GARG REALTECH PRIVATE LIMITED,
gargrealtech.care@gmail.com

PLAN OF WATER SUPPLY PLAN

R.K. Garg

MEP CONSULTANT:
WAC ENGINEERS
INDIA PVT. LTD.
MEP Consultants & Project Managers
B-78, Sector-6, Noida, UP-201301

ELECTRICAL SERVICES CONSULTANT:
ECMS INDIA PVT. LTD.
WP-21 C-282, BASEMENT
NOIDA SECTOR-71,
UTTAR PRADESH-201307
E-mail: ecms.tech01@gmail.com
URL: www.ecmsindia.com
Ph.No. 0120-3502815

Design Studio
ANUJ AGARWAL ARCHITECTS
OFFICE- A-244 KAUSHAMBI GHAZIABAD (U.P.)
Ph-0120-6454182, 4165712, TEL. FAX - 2773592
e-mail: arch.anujagarwal@gmail.com