

नोरखपुर विकास प्राधिकरण
नोरखपुर
16.11.2018
स्वीकृत
1- मशीनरूम इस ब्लॉक के लिये स्वीकृत किया गया है।
2- इस ब्लॉक के निर्माण कार्य अपने आपसे के अंग्रेजी में 2 फुटों के आसपास अवकाश
होगा।
3- मशीनरूम की स्वीकृति के लिये के लिये इस पर
कोई भी शुल्क प्रदान नहीं होगा।
25/7/17

APPROVAL OF G.D.A.:

प्रस्तुत मानचित्र शासनादेश संख्या-129
(1)/8-3-14-221 विधिव / 13 टी0सी0
निर्माण 22 अप्रैल, 2014 शहरी आवास
नियोजन अनुभाग-3 द्वारा दिये गये निर्देश
के क्रम में मा0 उच्चतम न्यायालय में
याजित विशेष अनुष्ठा याचिका
संख्या-7065/2014 में पारित होने वाले
आदेश के अधीन स्वीकृत/निर्गत किया
जा रहा है।

PROJECT TITLE:
PROPOSE GROUP HOUSING
AT
ARAZI NO- 68,69
MOHALLAH - KHORABAR URF SUVABAZAR
OWNER-
A.M.V INFRATECH(PVT.LTD)
DIRECTOR
SHRI ABHISHEK SINGH

DOOR WINDOW SCEDULE :


DOOR (D1)	SIZE	SILL	LINTEL
DOOR (D1)	3'6"x7'0"	0'0"	7'0"
DOOR (D2)	3'0"x7'0"	0'0"	7'0"
DOOR (D3)	2'6"x7'0"	0'0"	7'0"
WINDOW (W1)	4'6"x5'0"	2'6"	7'0"
WINDOW (W2)	3'6"x4'0"	3'6"	7'0"
VENTILATOR (V)	3'0"x1'6"	7'0"	8'6"

SHEET
NO.
04


AMV Infratech Pvt. Ltd.
Director
Abhishek Singh

ACORE ARCHITECTURAL SERVICES PVT. LTD
ARCHITECT:ASHISH SRIVASTAVA (B. ARCH)
ASHISH SRIVASTAVA
B. ARCH/11.11.14
BRANCH OFFICE : 935/D MATRI ANCHAL NEAR
GORAKHNATH RAILWAY CROSSING GORAKHPUR
ARCHITECT
Reg. No. CA/872/1613
TEL: OFF:3294813,RESI:2255290, MOBILE:9415321836

6M WIDE
SETBACK LINE

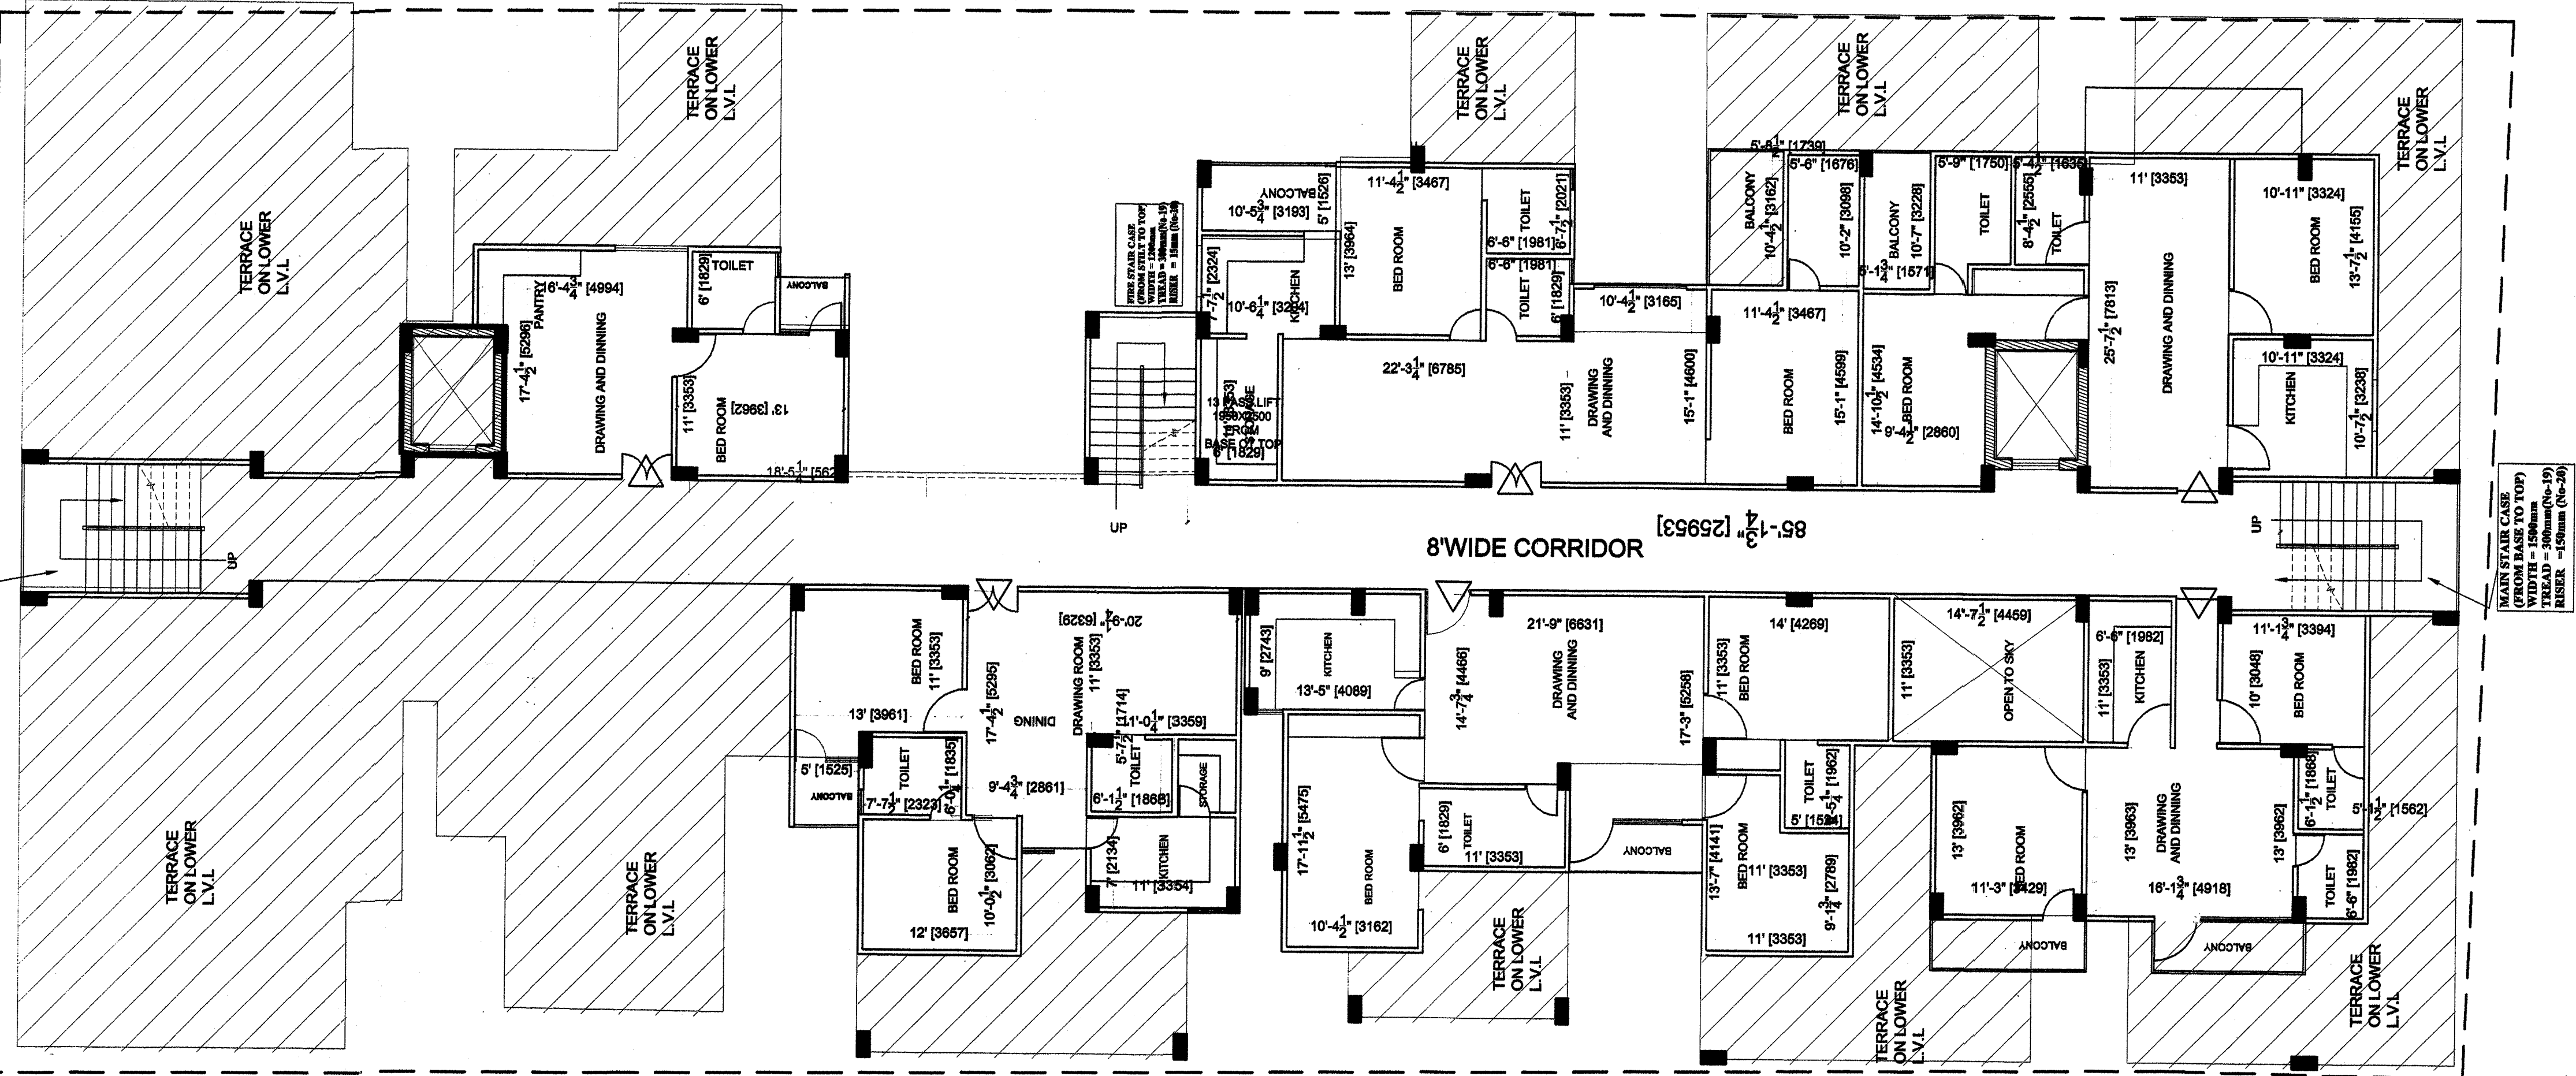

6TH AND 7TH FLOOR
scale : 1"=8'0"

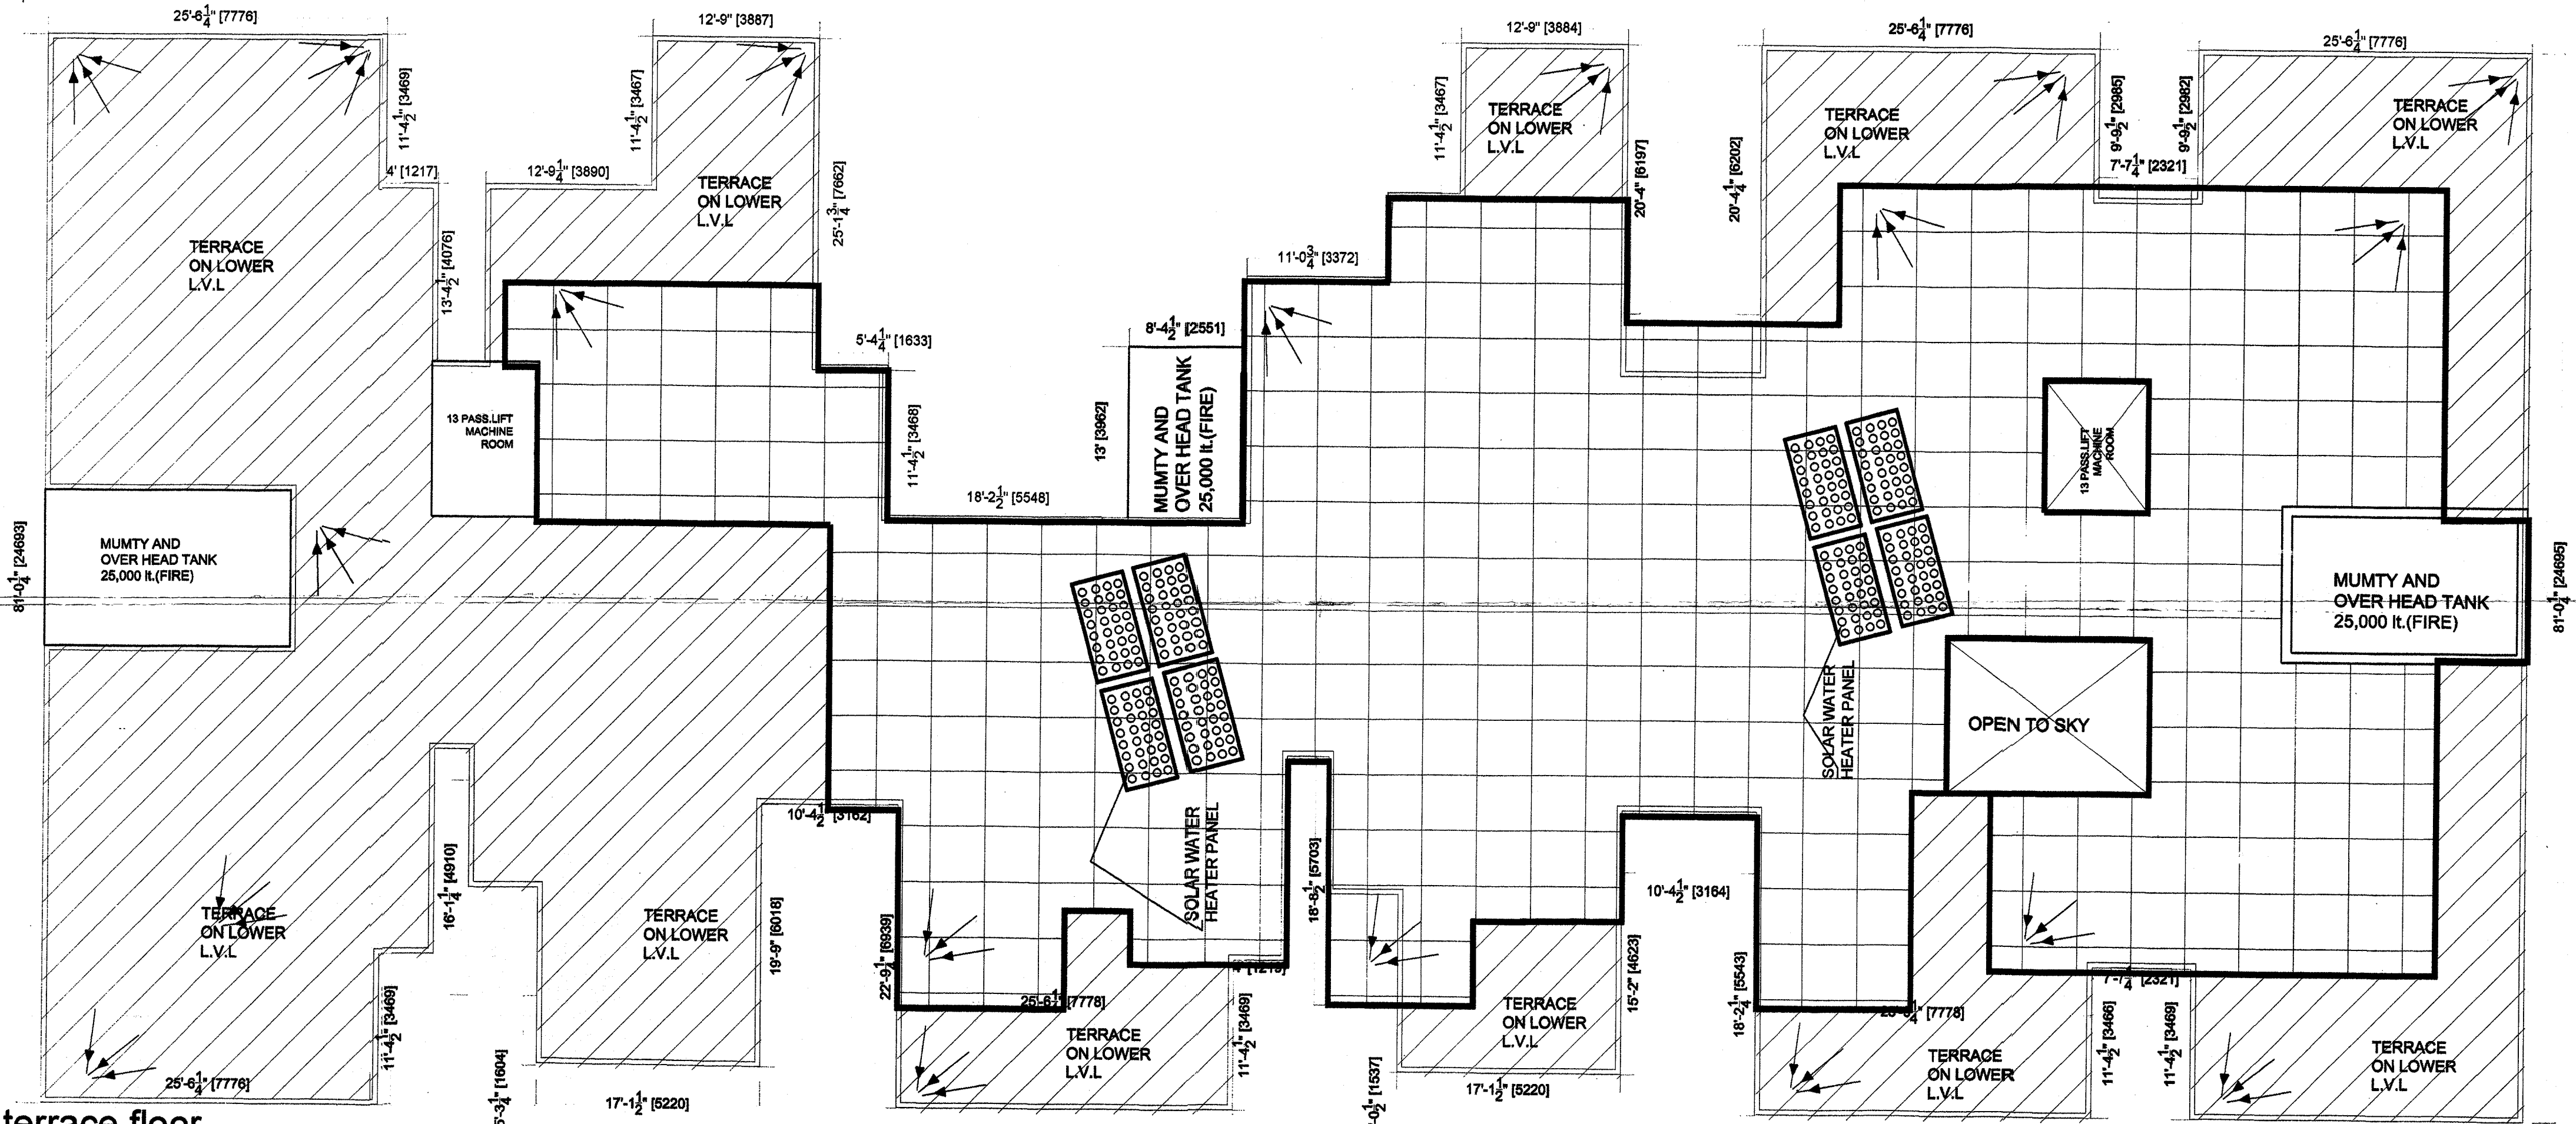

terrace floor
scale : 1"=8'0"