



SCHEDULE OF ORNAMENTAL FLOWERING TREES				
TREE NO.	BOTANICAL NAME	COMMON NAME	PLANT HEIGHT (MM.)	SPACING (MM.)
1A	FIGUS BENJAMINA	JAVA FICUS TREE	1200-1500	500
1B	FIGUS REGINOLD	FIDDLE LEAF FICUS TREE	1200-1500	500
SCHEDULE OF ORNAMENTAL FOLIAGE TREES				
2A	ERYTHRINA VARIEGATA	INDIAN CORAL TREE-RED	1500-1800	5000
2B	BALMINEA VARIEGATA	PURPLE CROCK TREE-PURPLE	1500-1800	5000
2C	CASSIA FISTULA	AMAL-TAS-YELLOW	1500-1800	5000
2D	MINUSOPS ELEGANS	MAULSARI-GREEN	1500-1800	5000
2E	CALLISTEMON LANCEOLATUS	BOTTLE-BRUSH-RED	1500-1800	5000
2F	PELTOPHORUM PTEROCARPUM	YELLOW TREE	1500-1800	5000
2G	SCHLEICHERA OLEOSA	KUSUM-RED	1500-1800	5000
2H	JACARANDA	PURPLE TREE	1500-1800	5000
3A	BOMBAX CEIBA	SEMAL	2100-2400	6000
3B	AZADIRACHTA INDICA	NEEM	2100-2400	6000
3C	CEIBA PENTANDRA	KAPOK	2100-2400	6000
3D	CHORISA SPECIOSA	MEXICAN SILK COTTON	2100-2400	6000
3E	NEOLAMARCKIA CADAMBA	KADAMB	2100-2400	6000
3F	DELONIX REGIA	GUMMOHAR	2100-2400	6000
4A	NYCTANTHES ARBOR-TRISTIS	NIGHT JASMINE (HARSHINGAR)	1500-1800	2500
4B	THEVETIA PERUVIANA	KANER-YELLOW OLEANDER	1500-1800	2500
4C	PLUMERIA OBUSA	SINGAPORE WHITE (CHAMPA)	1500-1800	2500
4D	PLUMERIA RUBRA	RED CHAMPA	1500-1800	2500
4E	PLUMERIA ACUTIFOLIA	FRANGIPANI-WHITE	1500-1800	2500
SCHEDULE OF ORNAMENTAL PALM TREES				
5A	ROYAL PALM	ROYSTONIA REGIA	1800-2100	3500
5B	WODYETIA BIFURCATA	FOXTAIL PALM	1800-2100	3000
5C	WASHINGTONIA FILIFERA	WASHINGTON FAN PALM	1500-1800	3500
5D	BISMARCKIA PALM	SATRA PALM	1500-1800	3500

PLANTING NOTES:	
1	ALL TREES TO BE TWO TO THREE YEARS OF AGE AND ATLEAST 2.00 M IN HEIGHT UNLESS MENTIONED OTHERWISE.
2	ALL SHRUBS TO BE MINIMUM THREE YEARS OF AGE UNLESS MENTIONED OTHERWISE.
3	GROUP OF TREES PLANTED IN LINE OR CLUSTERS SHALL BE OF UNIFORM SIZE AND APPEARANCE.
4	GROUP OF SHRUBS & GROUND COVERS PLANTED IN LINE OR CLUSTERS SHALL BE OF UNIFORM SIZE AND APPEARANCE.
5	ALL PLANT MATERIAL SHALL BE INSPECTED AT SITE BY ARCHITECT OR PROJECT MANAGER.
6	ALL INFECTED, DISEASED OR OTHERWISE UNACCEPTABLE AND DAMAGED PLANTS SHALL BE REMOVED FROM THE SITE.
7	ALL ALIGNMENT OF OF PLANTING BEDS SHALL BE MARKED FOR APPROVAL OF ARCHITECT OR PROJECT MANAGER.
8	PRIOR TO PLANTING PROCEDURE OF DIGGING, TRANSPLANTING, STORING, PLANTING AND MAINTAINING PLANTS SHALL BE APPROVED BY THE ARCHITECT.
9	THE CONTRACTOR SHALL CHECK AND VERIFY ALL THE SOFT AREAS FOR PLANTING AS PER SITE AND CONFIRM THE TOTAL QUANTITY OF PLANTS BEFORE COMMENCEMENT OF WORK AT SITE.

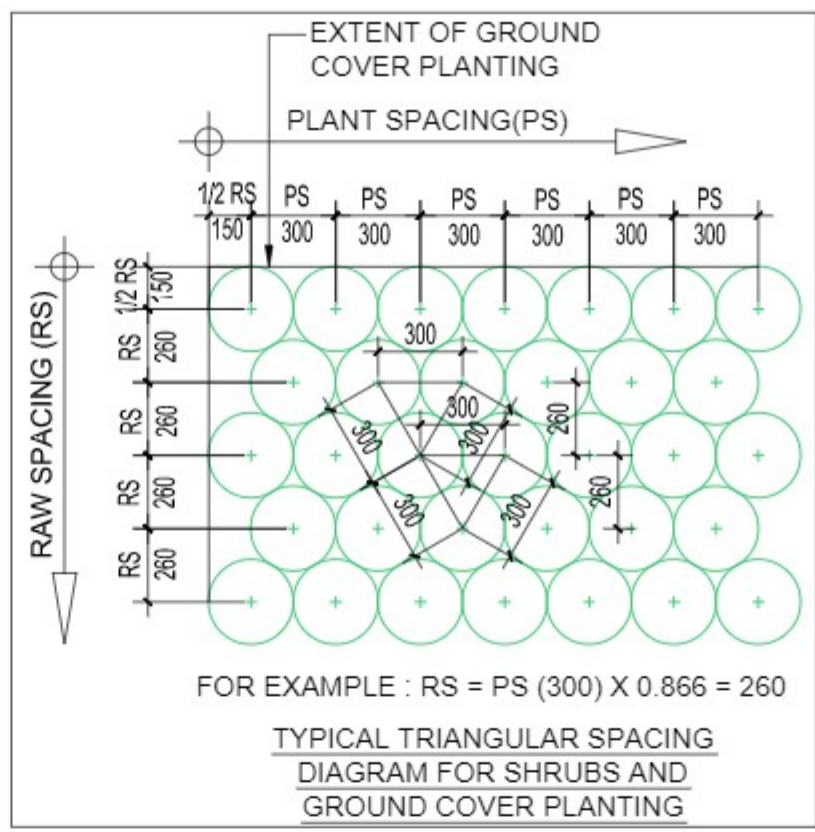

CR-01-VERNONIA	GC-01-INNERM GREEN
CR-02-TECOMA GRANDIFLORA	GC-02-DURANTA YELLOW
CR-03-RANGOON CREEPER	GC-03
	GC-04-ERANTHEMUM PURPUREUM RED
	GC-05-SYNGONIUM GREEN
	GC-06

SH-01-LUTESCENS
SH-02-FICUS PANDA
SH-03-HAMELIA PATERN RED
SH-04-HIBISCUS VARIEGATED RED
SH-05-TECOMA GORICHORI YELLOW
SH-06-CHANDNI VARIEGATED WHITE TMC
SH-07-LAGERSTROEMIA INDICA RED
SH-08-CALLIANDRA RED
SH-09-CANNA INDICA RED
SH-10-CANNA INDICA RED & YELLOW
SH-11-CYCAS REVOLUTA
SH-12-HYMENOCALLIS LITTORALIS
SH-13-JATROPA PANDURIFOLIA RED
SH-14-RAPHIS EXCELSA

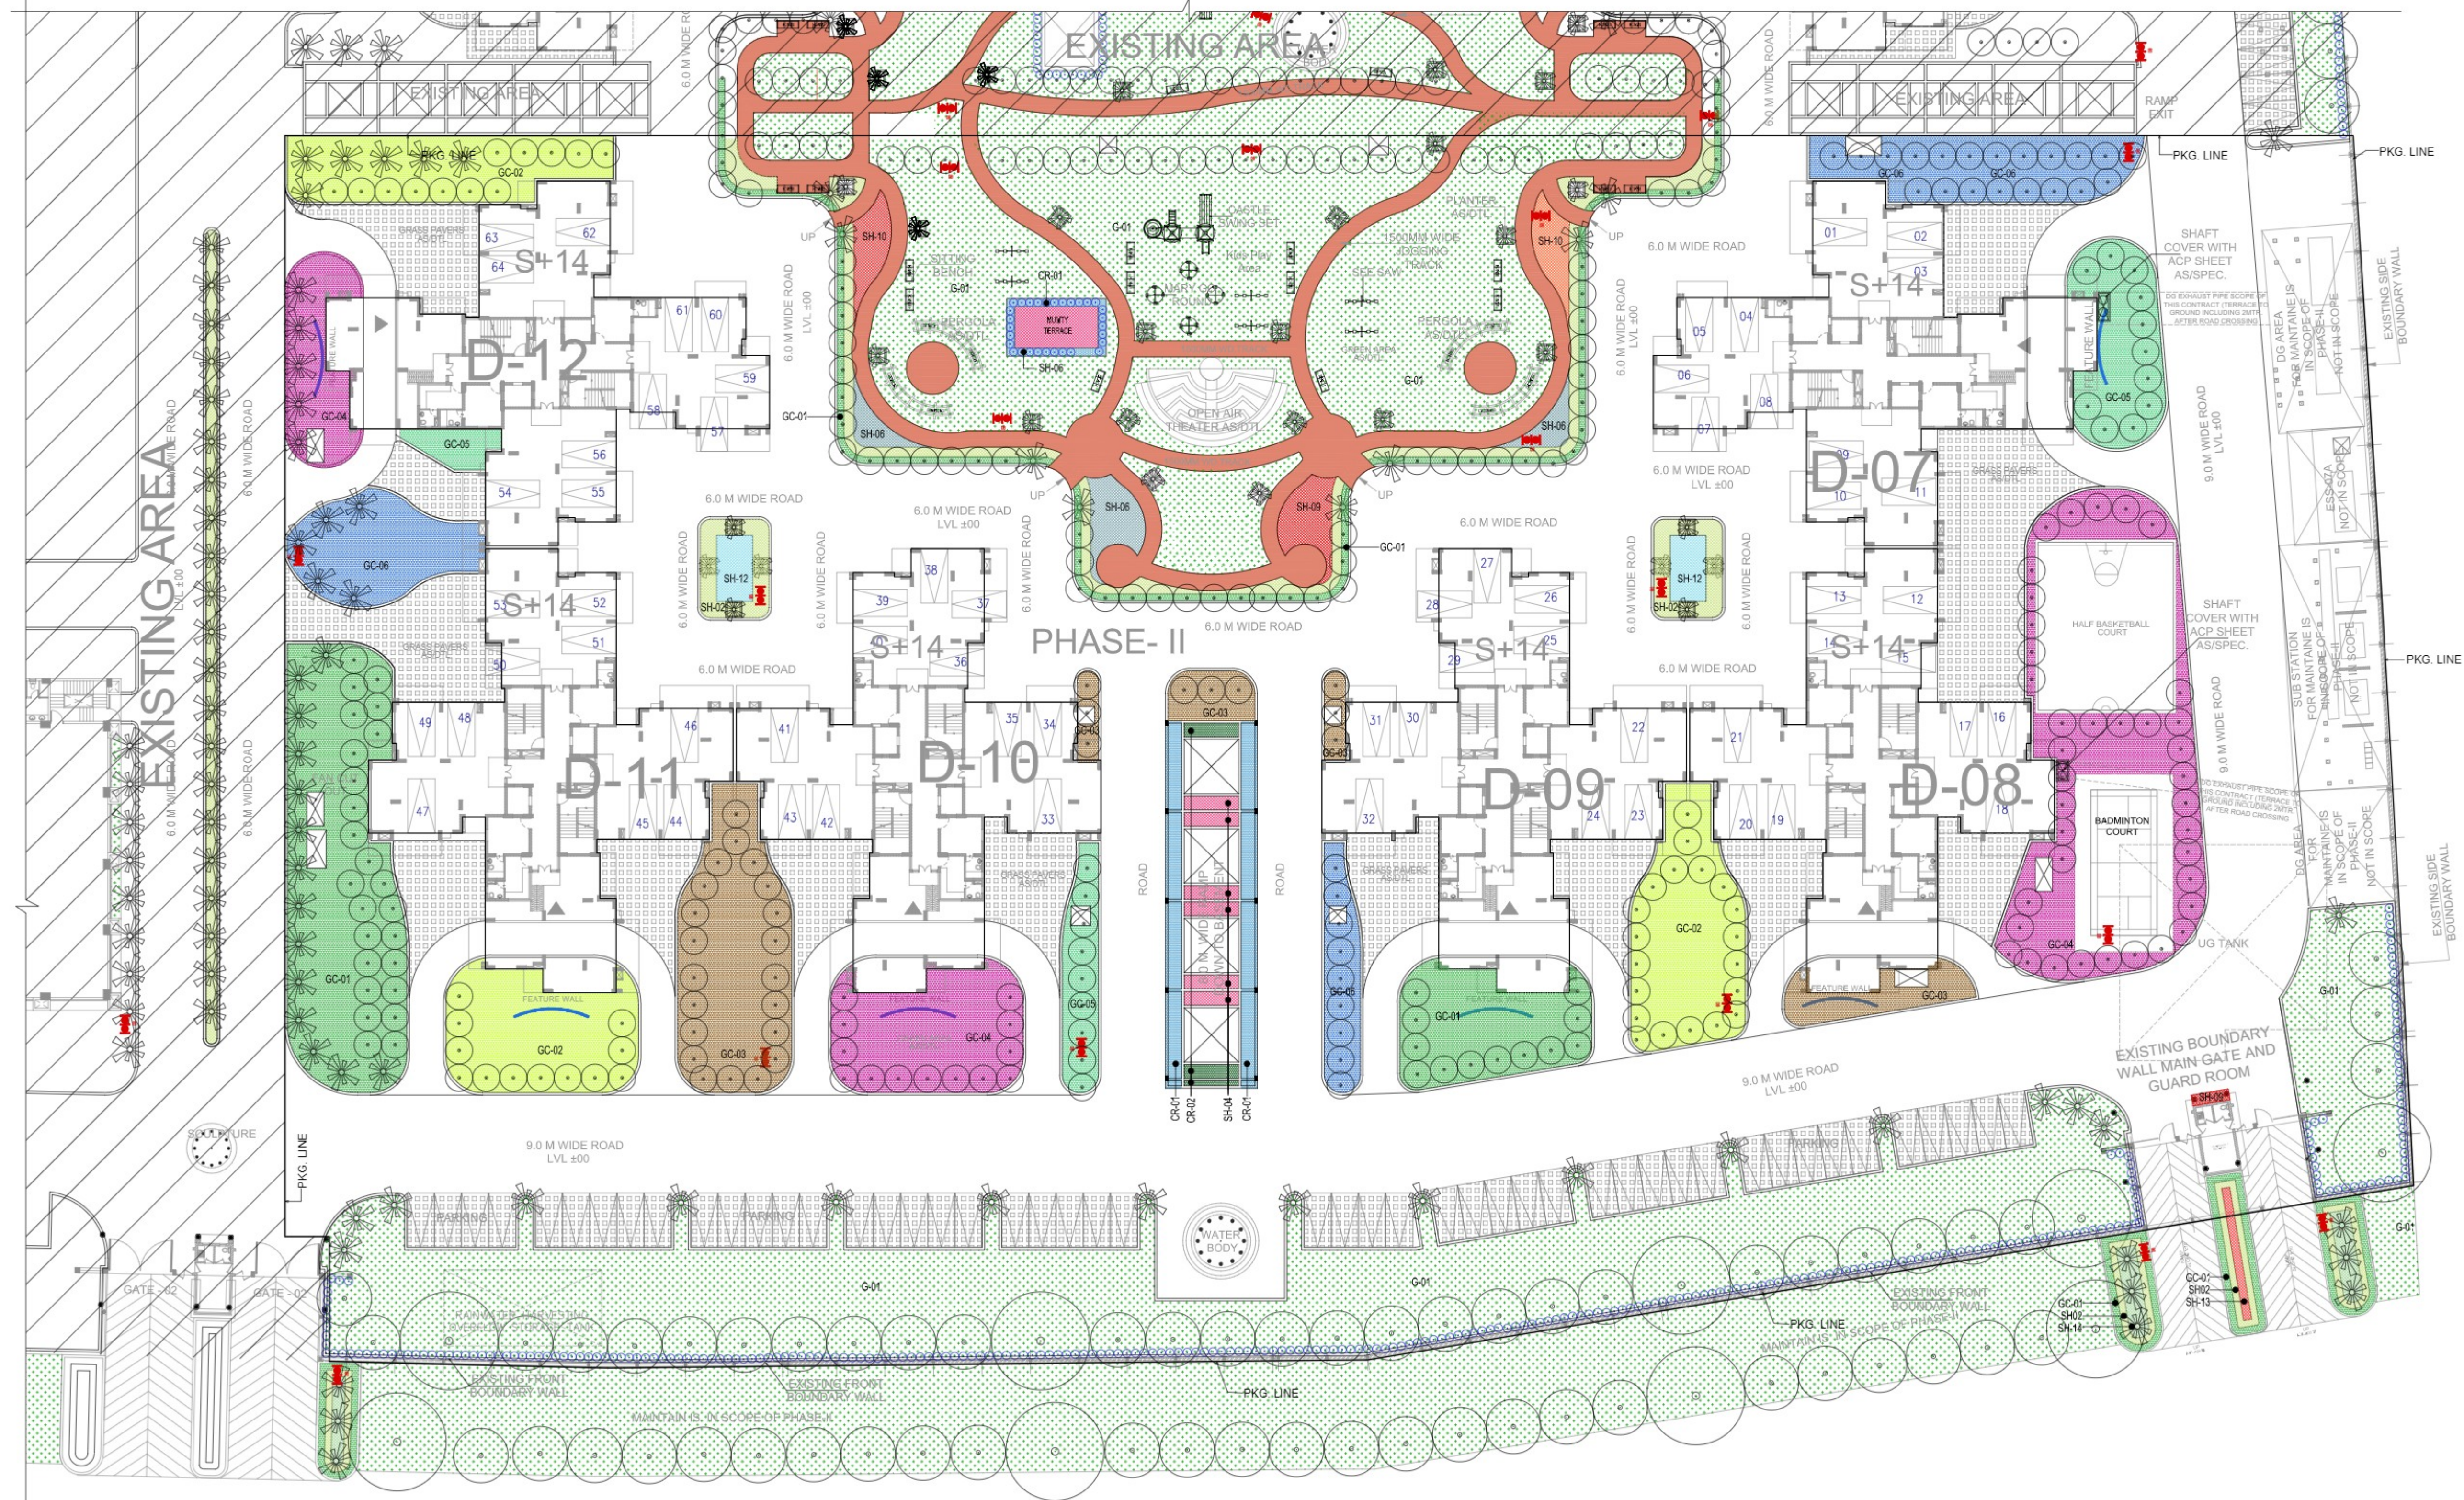

PROJECT NAME

PROPOSED GROUP HOUSING
FOR CGEWHO AT PLOT NO. 07
SECTOR P-4, BUILDERS AREA
GREATER NOIDA (U.P)

CLIENT NAME

CENTRAL GOVERNMENT EMPLOYEES
WELFARE HOUSING ORGANISATION
6th Floor 'A', Wing, Janpath Bhawan,
Janpath, New Delhi-110001
TEL: 011 - 23739722 / 23717249 / 23355408
FAX: 011 - 23717250
E-MAIL: cgewho@nic.in

SIGNATURE:-

Jagdish Gupta
Chartered Architect
Central Govt. Housing Welfare Org. Organisation
Janpath Bhawan, Janpath
New Delhi-110001

ARCHITECT & PMC

R T & Associates Pvt. Ltd.

ARCHITECTS, DESIGNERS & PROJECT MANAGEMENT
A-47 & 48, SECTOR - 67
NOIDA - 201301, UTTAR PRADESH
TEL: 0120 - 6495313, 2484020 / 21
FAX: 0120 - 6495313 E-MAIL: rtadesigns@gmail.com

SIGNATURE:-

TENDER DRAWING PHASE-II

DRAWING TITLE :

LAYOUT PLAN

SHRUBS, GROUND
COVERS & GRASSES

DRAWING NO. : CGEWHO/G. NOIDA/TENDER/LAY/03B				
DATE :	26-08-2023	DRAWN	R K	03B
SCALE :	N.T.S	CHECKED	P S	
RELEASED FOR	☐ PRELIMINARY ☒ TENDER ☐ INFORMATION ☐ APPROVAL ☐ CORRECTION			

03B