


APPROVAL OF G.D.A.:

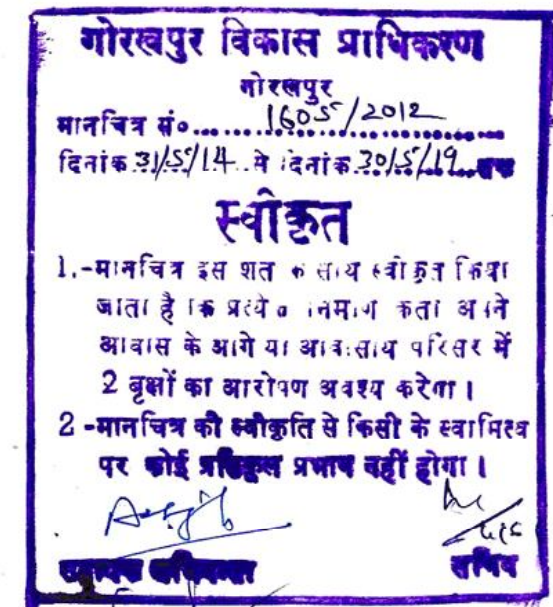

PROJECT TITLE:

**PROPOSED RESIDENTIAL APARTMENT
AT MOHALLAH MIRZAPUR, PACHPEDWA
GORAKHPUR**

**COMPANY NAME : KAMADGIRI DEVELOPERS
ARAZI NUMBER : 252
PARTNERS NAME :
MADHAV PD. JALAN
PREM PRAKASH JALAN
AJAY KR. JAISWAL**

DOOR WINDOW SCEDULE :



DOOR (D1)	SIZE	SILL	LINTEL
DOOR (D1)	3'6"X7'0"	0'0"	7'0"
DOOR (D2)	3'0"X7'0"	0'0"	7'0"
DOOR (D3)	2'6"X7'0"	0'0"	7'0"
WINDOW (W1)	4'6"X5'0"	2'6"	7'0"
WINDOW (W2)	3'6"X4'0"	3'6"	7'0"

SIG: OF OWNERS

Madhav Prasad Jalan
Prem Prakash Tol
Ajay Kr. Jaiswal

SHEET
NO.
03

ACORE ARCHITECTURAL SERVICES PVT. LTD
ARCHITECT:ASHISH SRIVASTAVA
(B. ARCH)
BRANCH OFFICE : 935/D MATRI ANCHAL NEAR
GORAKHNATH RAILWAY CROSSING GORAKHPUR
TEL: OFF:3294813,RESI:2255290, MOBILE:9415321836.

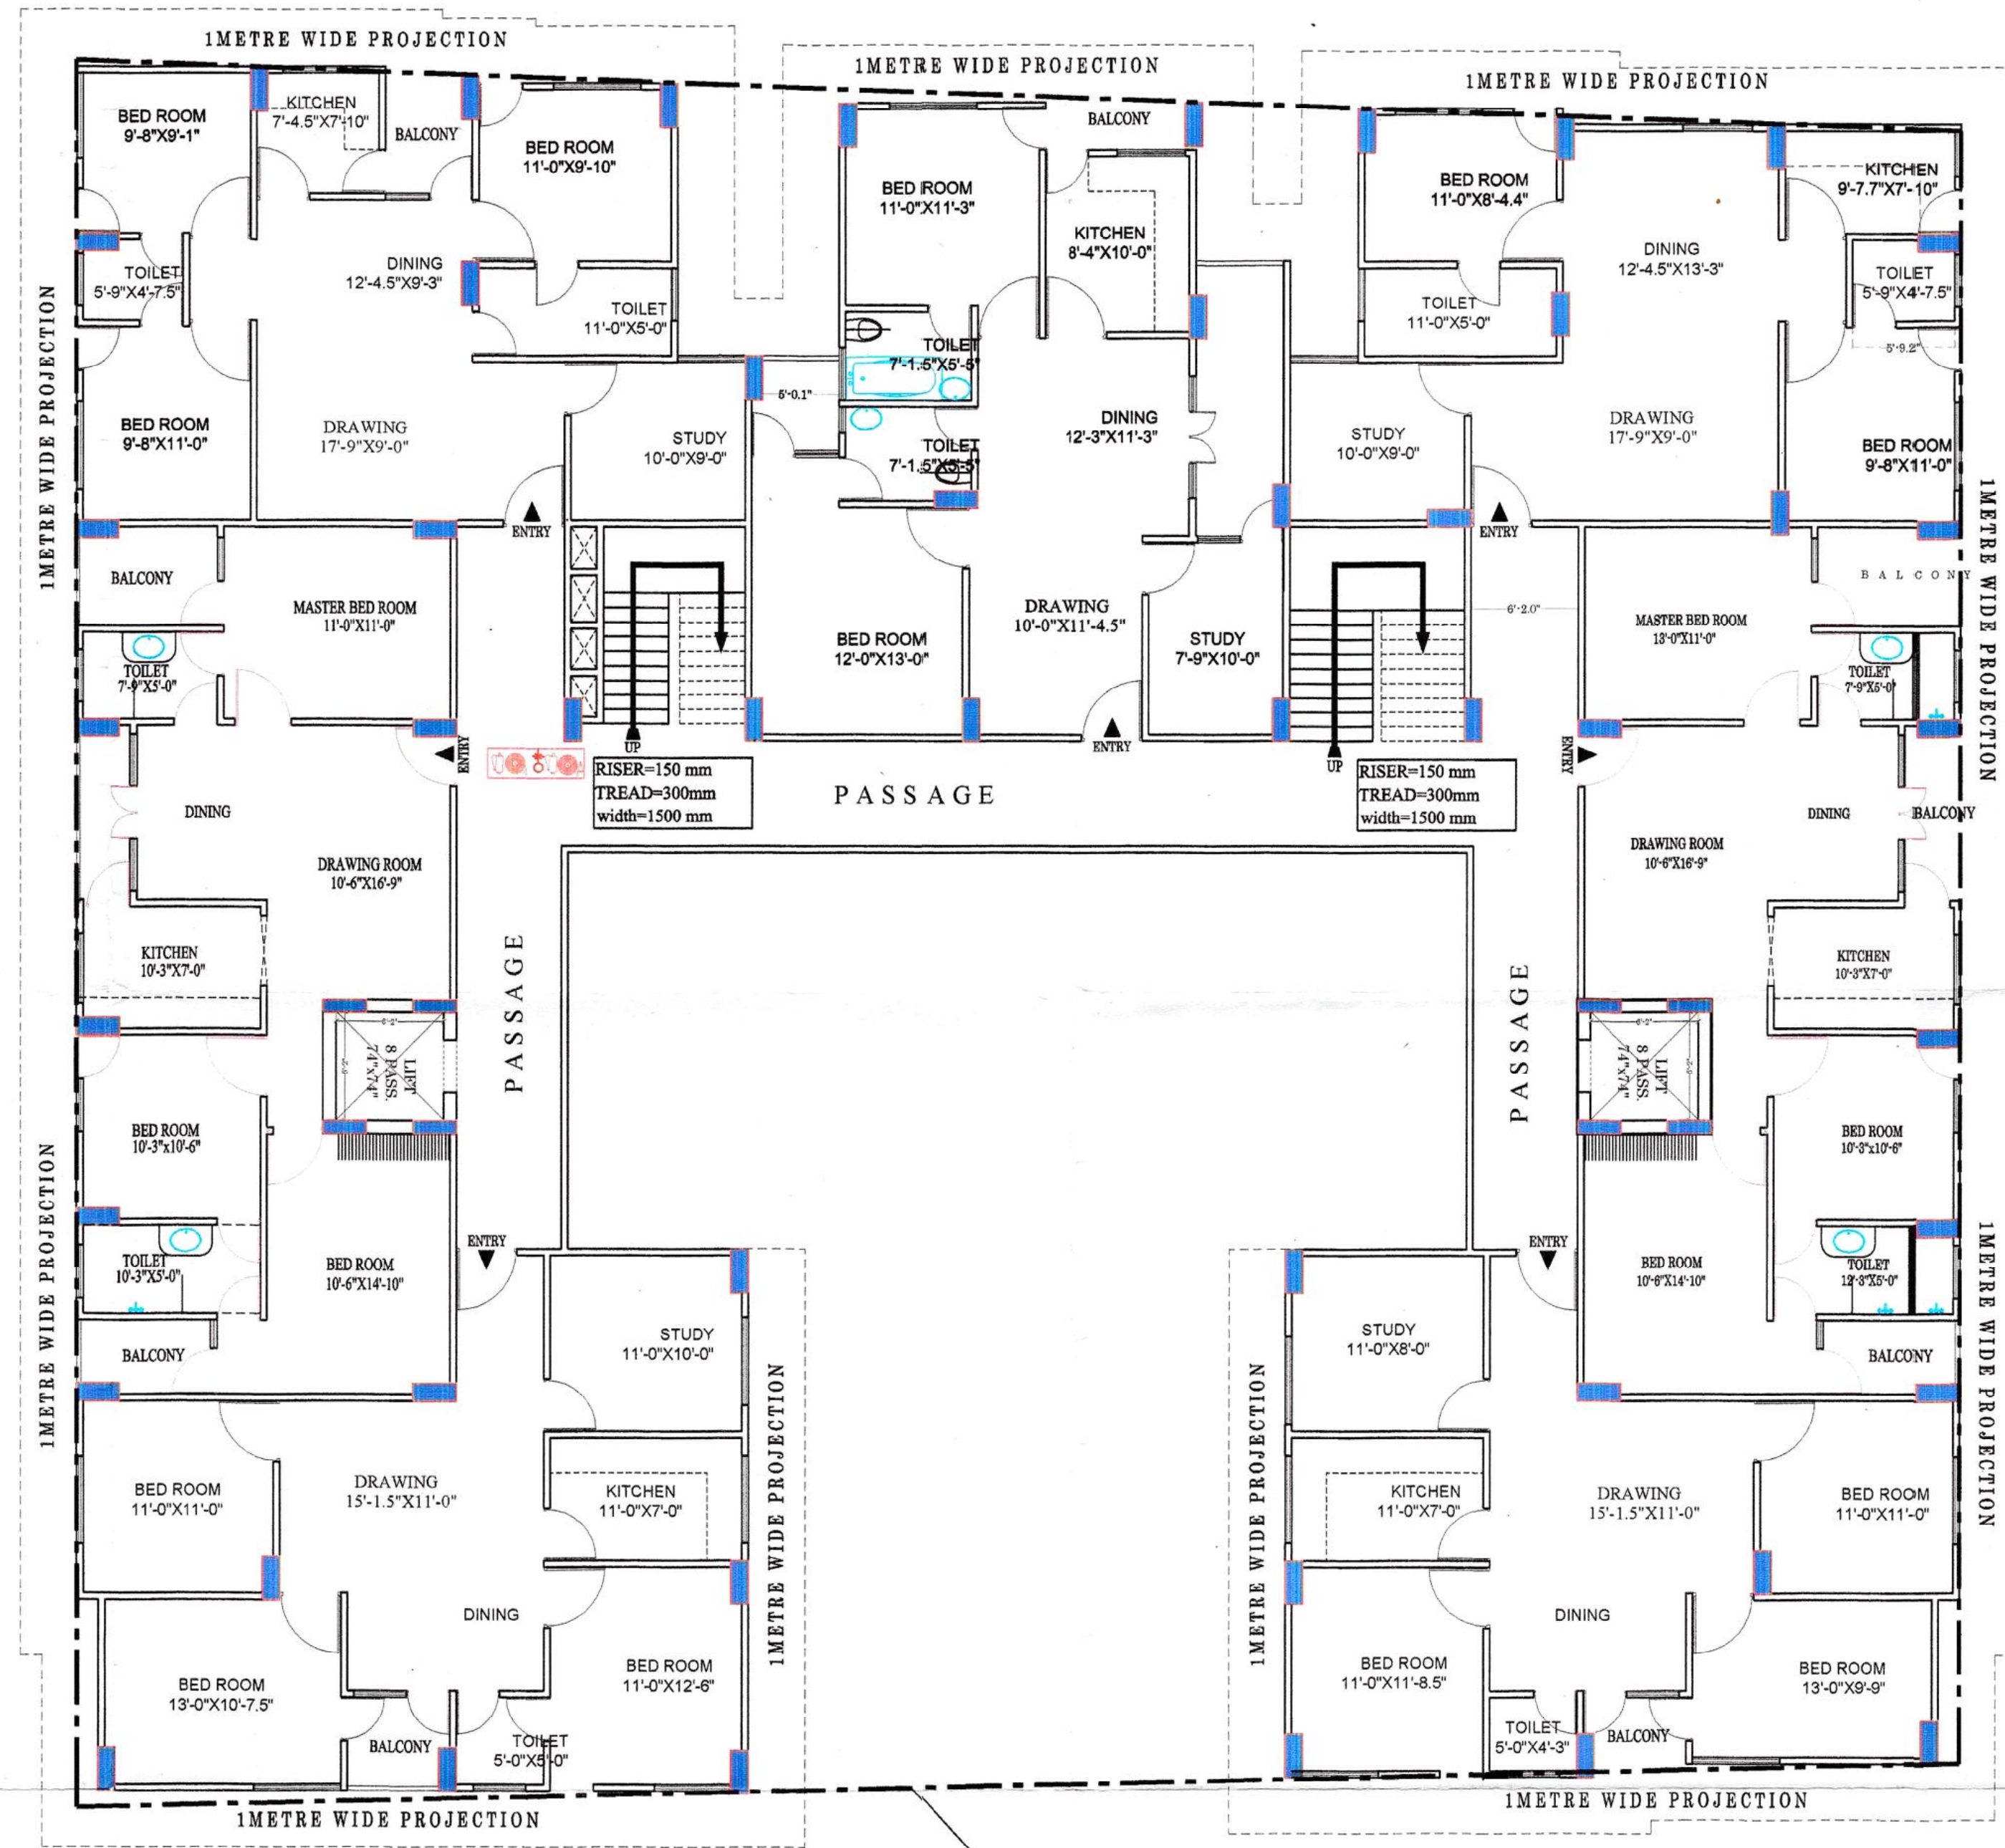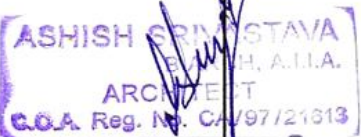

9 mts set back line

1ST TO 6TH FLOOR SCALE : 1"=8'0"