

APPROVAL OF G.D.A.:

PROJECT TITLE:

PROPOSED RESIDENTIAL APARTMENT
AT MOHALLAH MIRZAPUR, PACHPEDWA
GORAKHPUR

COMPANY NAME : KAMADGIRI DEVELOPERS
ARAZI NUMBER : 252
PARTNERS NAME :
MADHAV P.D. JALAN
PREM PRAKASH JALAN
AJAY K.R. JAISWAL

DOOR WINDOW SCEDULE :

DOOR (D1)	SIZE	SILL	LINTEL
DOOR (D1)	3'6"x7'0"	0'0"	7'0"
DOOR (D2)	3'0"x7'0"	0'0"	7'0"
DOOR (D3)	2'6"x7'0"	0'0"	7'0"
WINDOW (W1)	4'6"x5'0"	2'6"	7'0"
WINDOW (W2)	3'6"x4'0"	3'6"	7'0"

SIG: OF OWNERS


Madhav Prasad Jalan
Prem Prakash Jalan
अमित कुमार

SHEET
NO.
03A

ACORE ARCHITECTURAL SERVICES PVT. LTD

ARCHITECT:ASHISH SRIVASTAVA
(B. ARCH)
BRANCH OFFICE : 935/D MATRI ANCHAL NEAR
GORAKHNATH RAIL WAY CROSSING GORAKHPUR

TEL: OFF:3294813,RESI:2255290, MOBILE:9415321836.

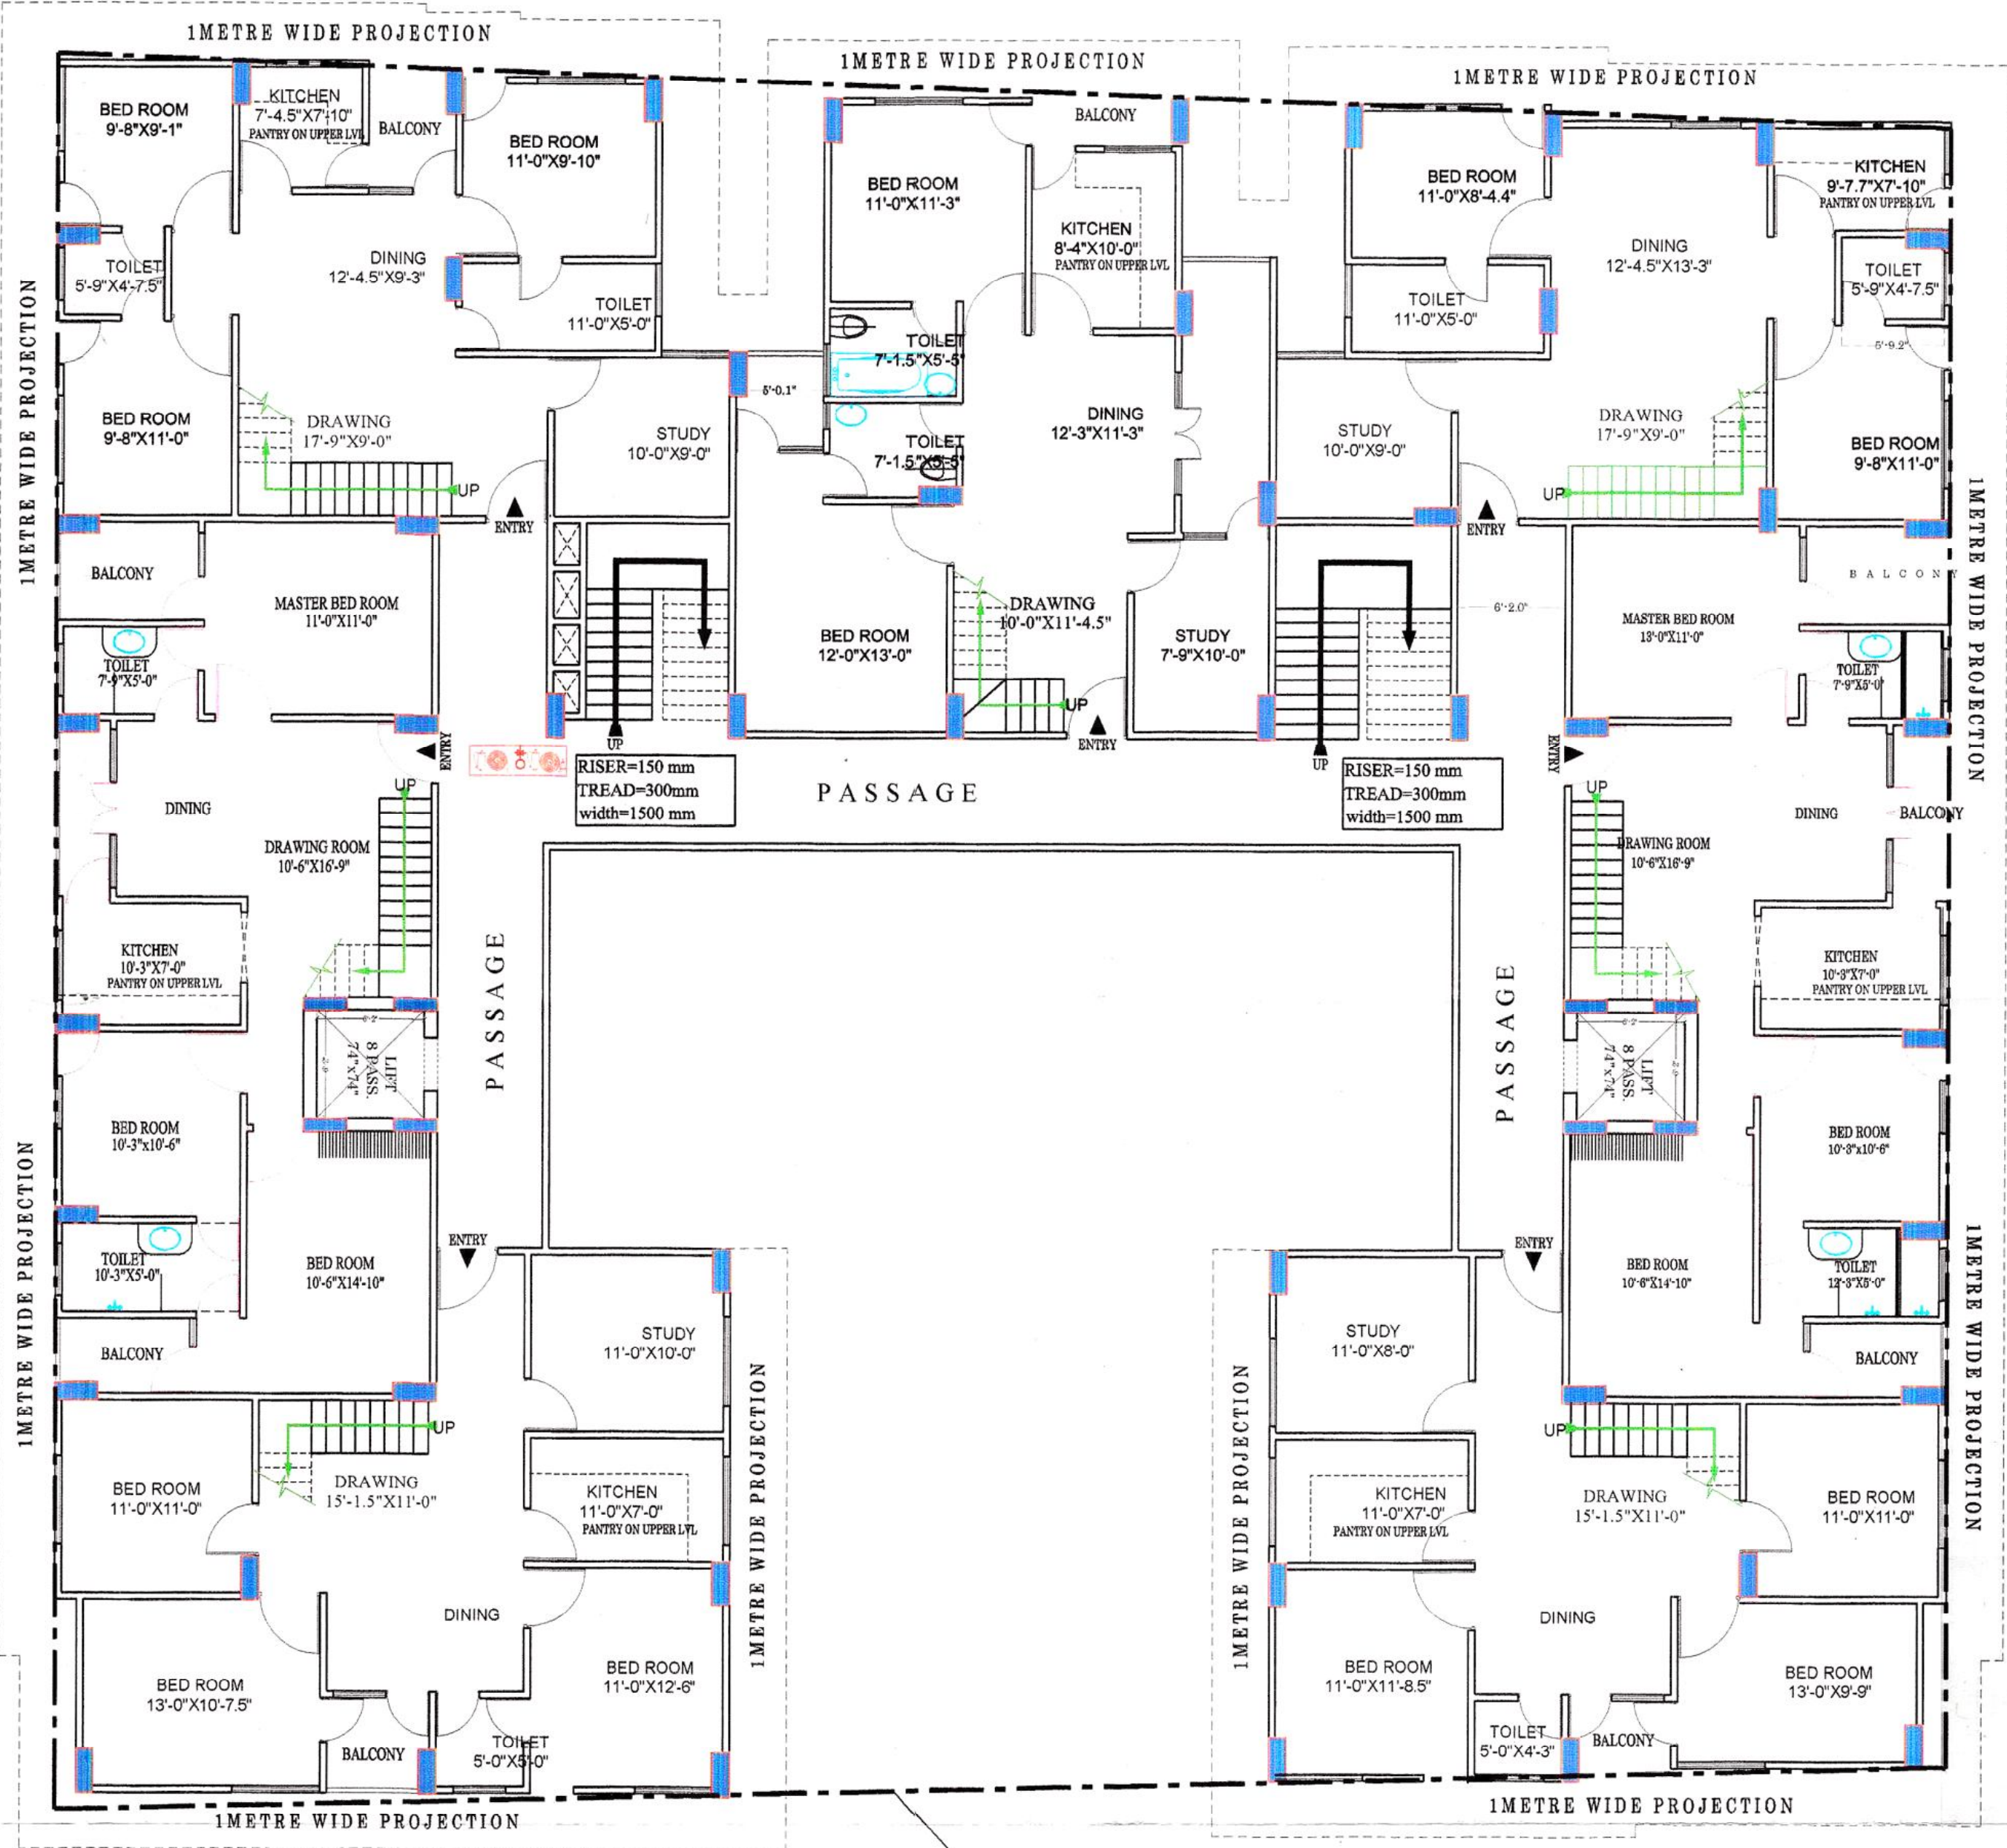

9 mts set back line

7TH and 8TH FLOOR SCALE : 1"=8'0"