



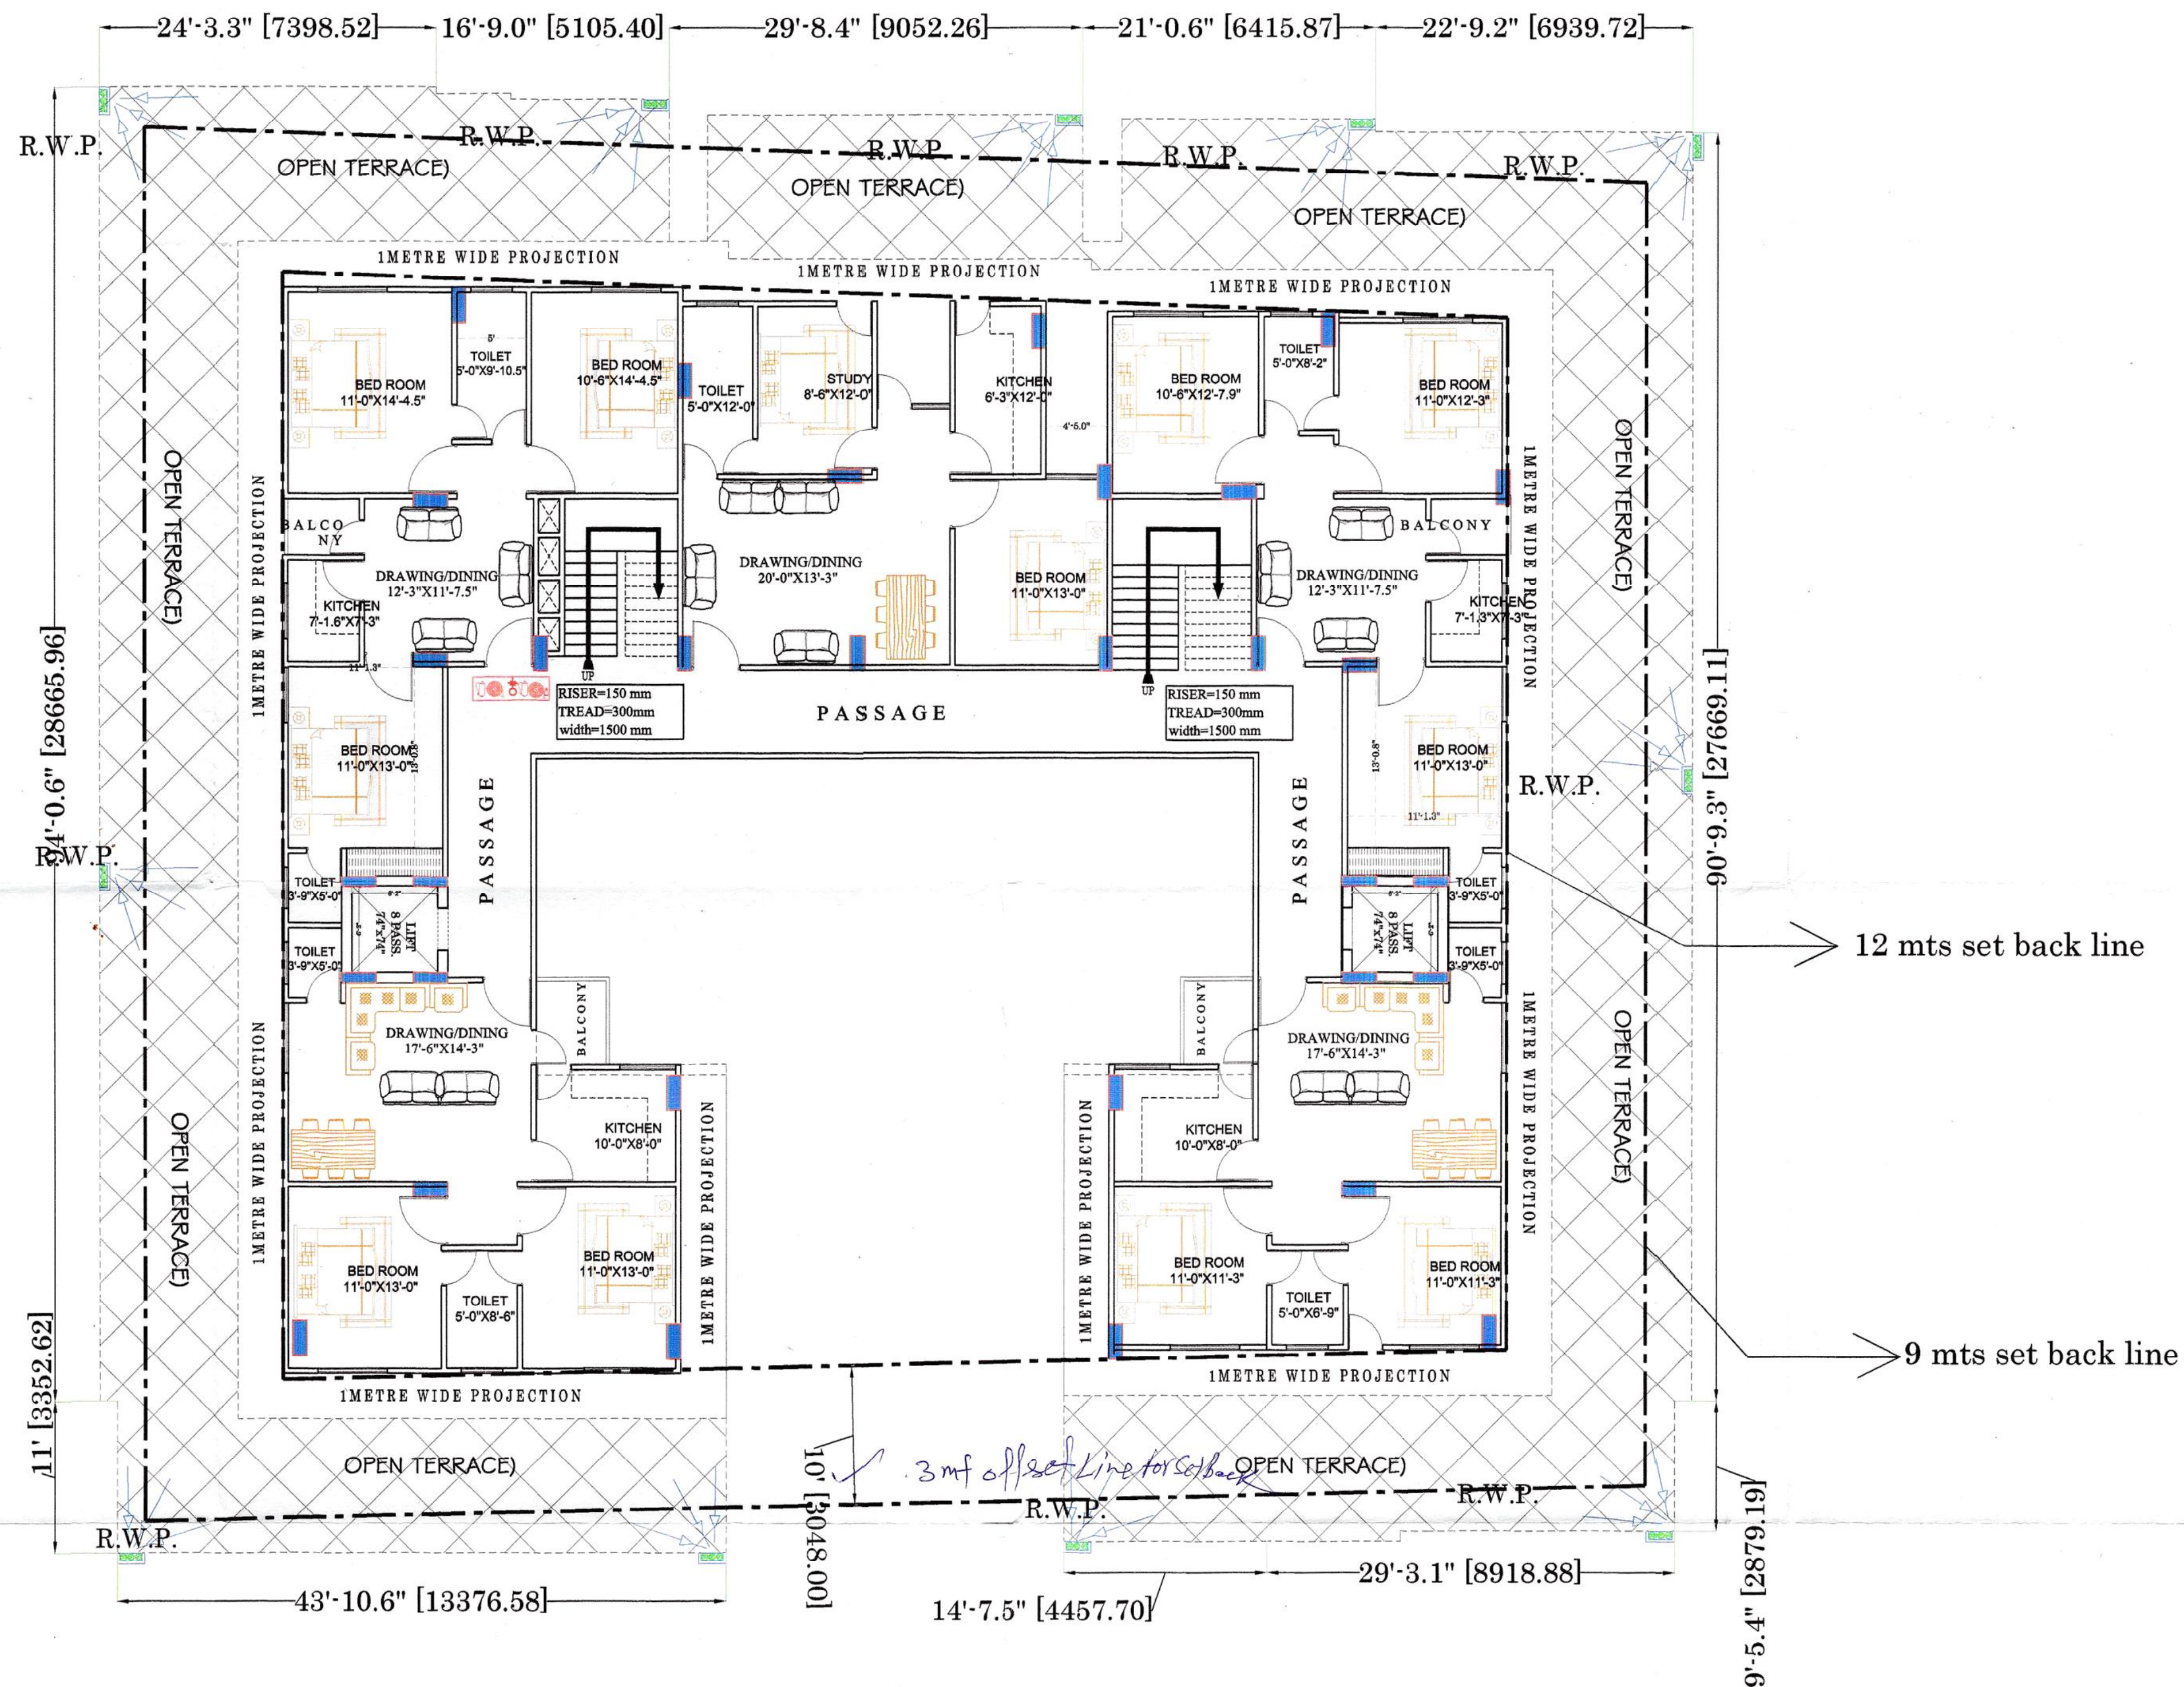

9TH FLOOR SCALE : 1"=8'0"

APPROVAL OF G.D.A.:

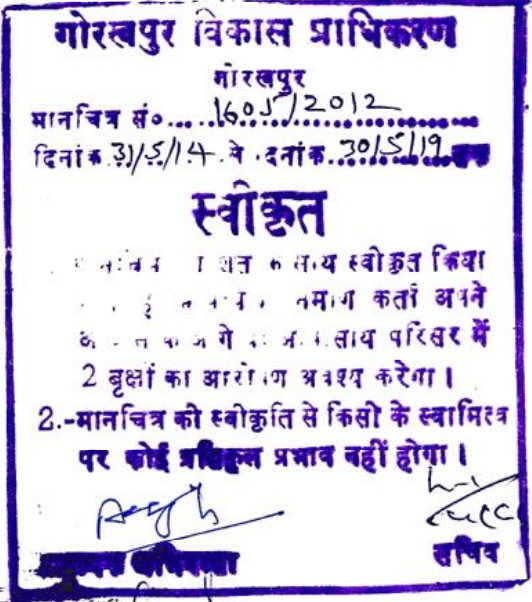

PROJECT TITLE:

PROPOSED RESIDENTIAL APARTMENT  
AT MOHALLAH MIRZAPUR, PACHPEDWA  
GORAKHPUR

COMPANY NAME : KAMADGIRI DEVELOPERS  
ARAZI NUMBER : 252  
PARTNERS NAME :  
MADHAV PD. JALAN  
PREM PRAKASH JALAN  
AJAY KR. JAISWAL

DOOR WINDOW SCEDULE :

| DOOR ( D1 )   | SIZE      | SILL | LINTEL |
|---------------|-----------|------|--------|
| DOOR ( D1 )   | 3'6"X7'0" | 0'0" | 7'0"   |
| DOOR ( D2 )   | 3'0"X7'0" | 0'0" | 7'0"   |
| DOOR ( D3 )   | 2'6"X7'0" | 0'0" | 7'0"   |
| WINDOW ( W1 ) | 4'6"X5'0" | 2'6" | 7'0"   |
| WINDOW ( W2 ) | 3'6"X4'0" | 3'6" | 7'0"   |

SIG: OF OWNERS

Madhav Prasad Jaiswal  
Prem Prakash Jaiswal  
Ajay Kr. Jaiswal

SHEET  
NO.  
04

ACORE ARCHITECTURAL SERVICES PVT. LTD  
ARCHITECT:ASHISH SRIVASTAVA  
(B. ARCH)  
BRANCH OFFICE : 935/D MATRI ANCHAL NEAR  
GORAKHNATH RAILWAY CROSSING GORAKHPUR  
TEL: OFF:3294813,RESI:2255290, MOBILE:9415321836