
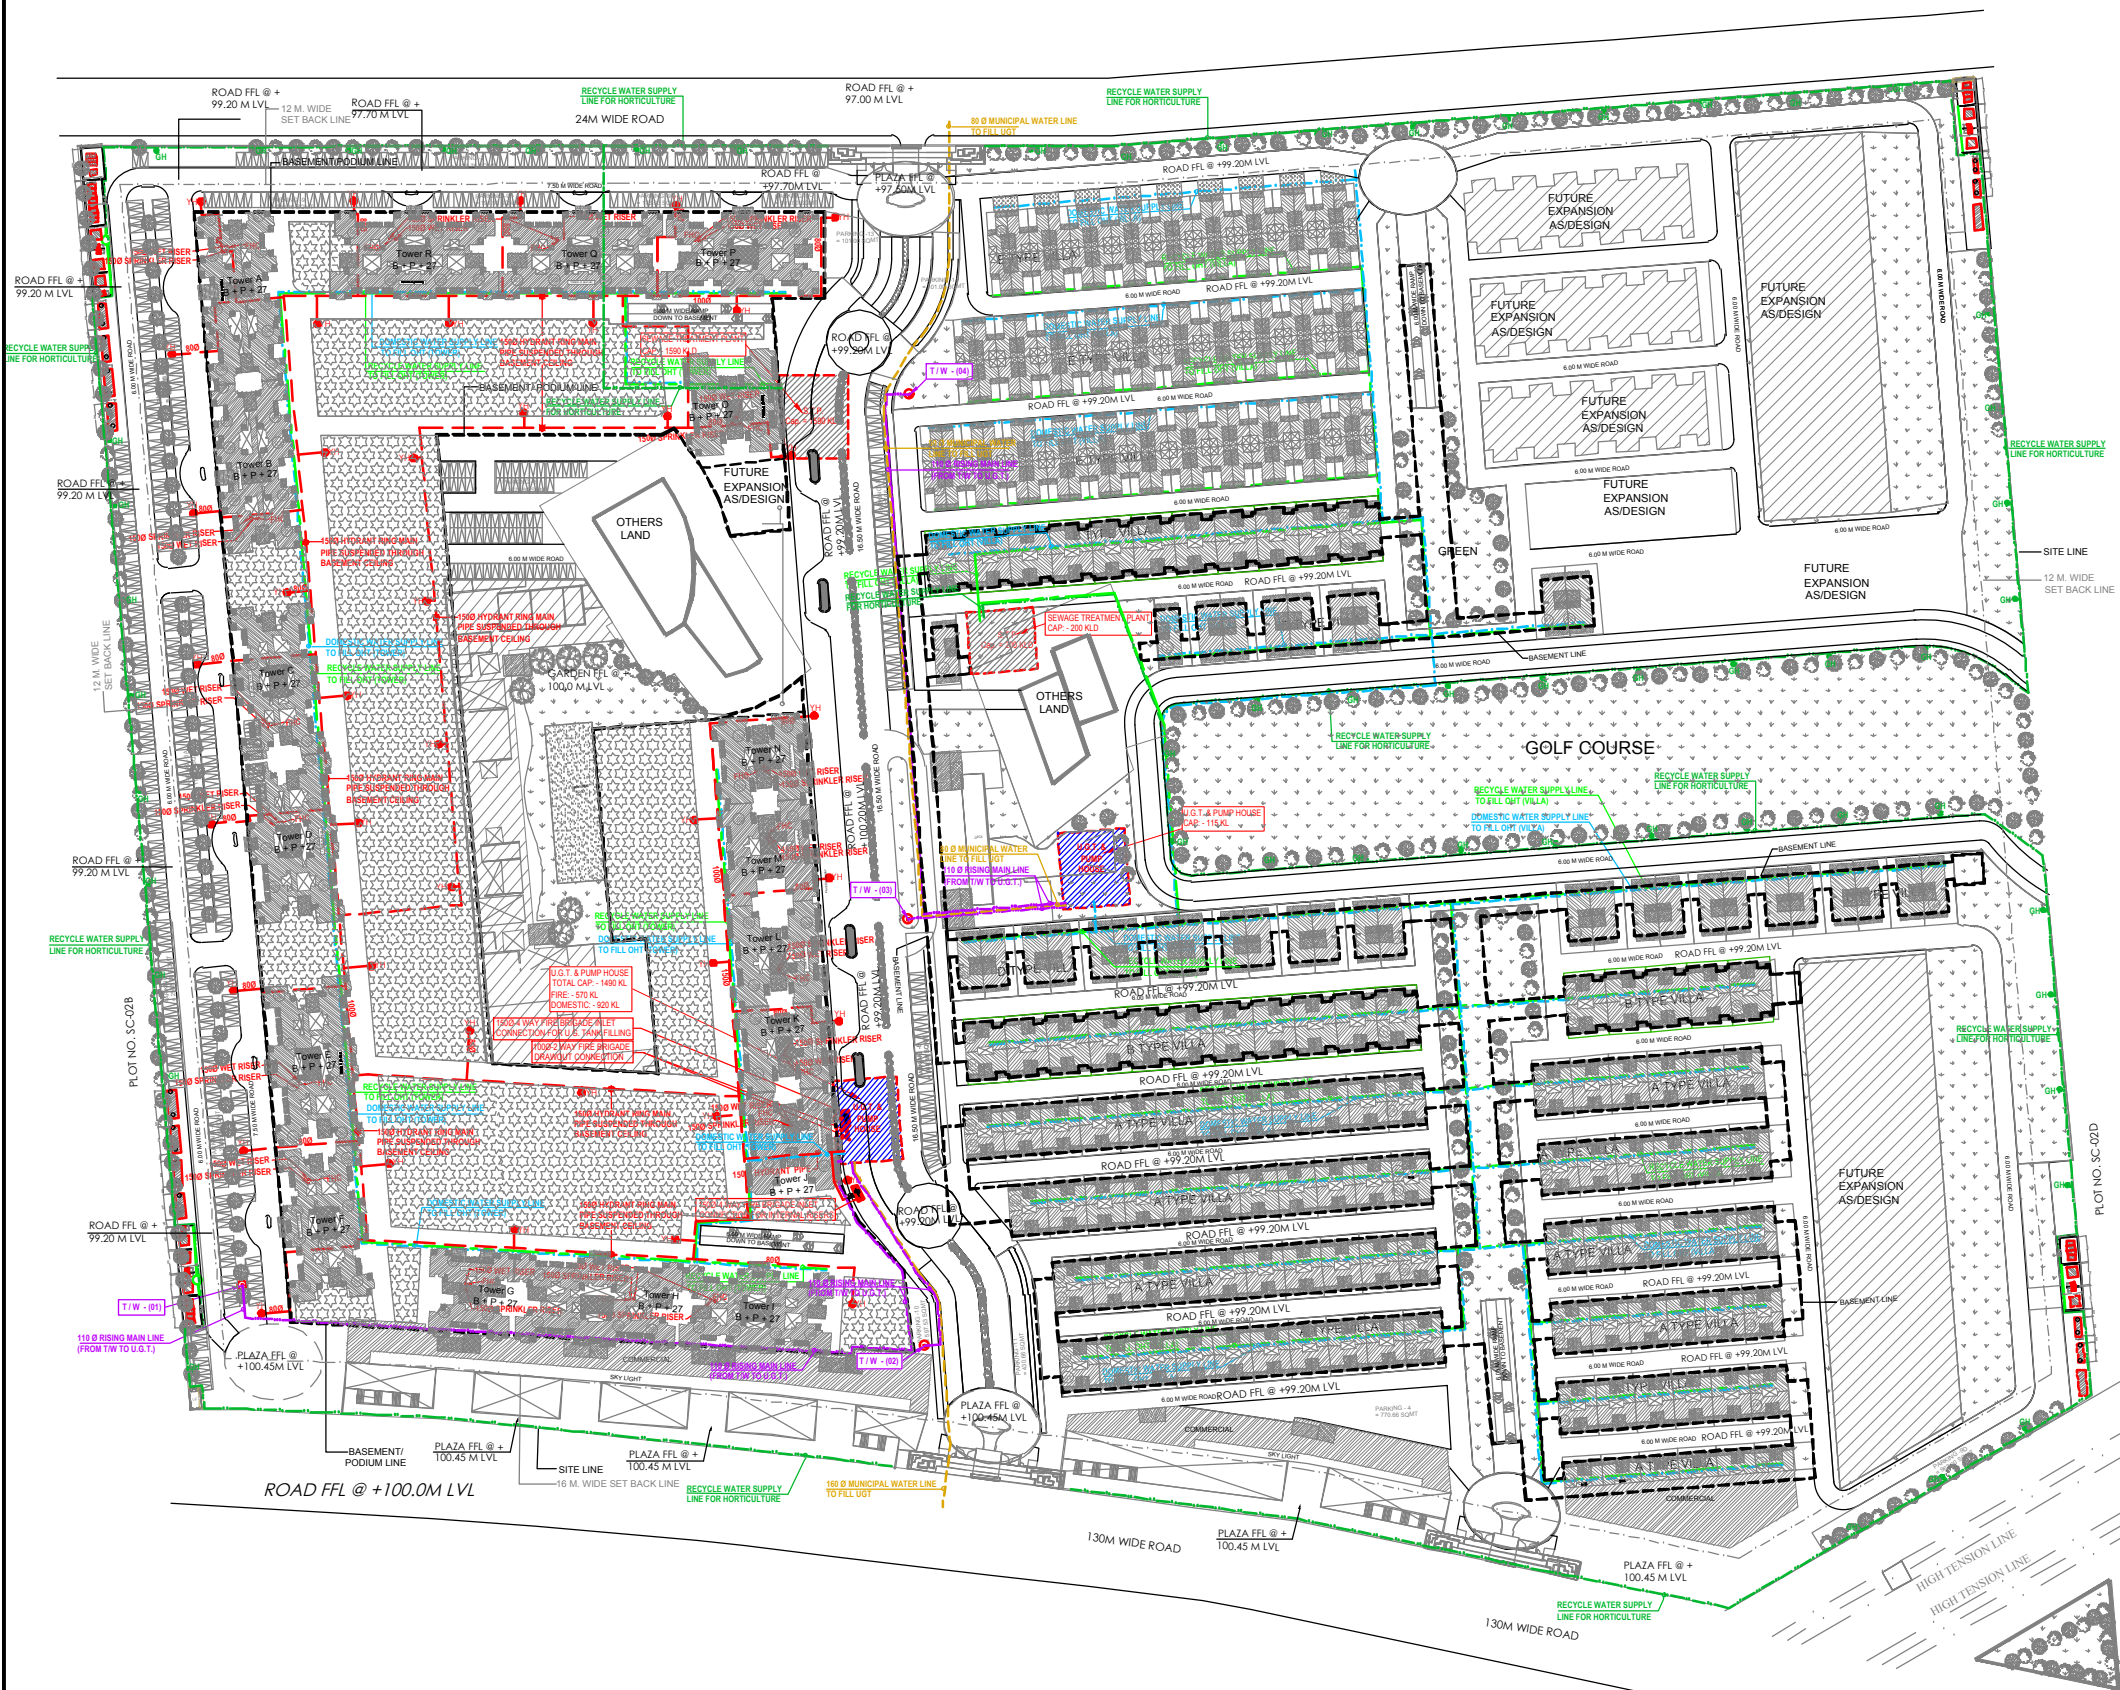


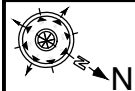



LEGEND :		
S. No.	SYMBOL	DESCRIPTION
1.		1. RISING MAIN LINE (FROM T/W TO U.G.T.)
2.		2. MUNICIPAL WATER SUPPLY PIPE LINE
3.		3. RECYCLED WATER SUPPLY LINE FOR FLUSHING
4.		4. RECYCLED WATER SUPPLY LINE FOR HORTICULTURE
5.		5. DOMESTIC WATER SUPPLY LINE
6.		6. PROPOSED TUBE WELL
7.		7. GARDEN HYDRANT
8.		8. BASEMENT RETAINING WALL

LEGEND : FIRE SYSTEM		
S. No.	SYMBOL	DESCRIPTION
1.		1. FIRE LINE
2.		2. YARD HYDRANT
3.		3. FIRE BRIGADE CONNECTION
4.		4. BUTTERFLY VALVE
5.		5. NONRETURN VALVE (CHECK VALVE)
6.		6. ISOLATING VALVE WITH MASONARY CHAMBER

rev. no. date revision

project
LAND USE MASTER PLAN
FOR SPORTS CITY AT PLOT NO. SC 02, SPORTS CITY
NEAR SECTOR KP-V OF SECTOR 27, GREATER NOIDA

title
LAYOUT PLAN

subtitle
EXTERNAL WATER SUPPLY SYSTEM

drawing released for
☐ APPROVAL ☒ MUN. SUBMISSION
☐ ADVANCE COPY ☐ CONSTRUCTION

drg. no. SC 02C/15B14/ES-04 drawn by Prem Saini

scale 1:1000 designed by Badri Vishal

date 09.09.2016 checked by Anand Havela

architects
Comprehensive Architectural Services
ARCHITECTS, PLANNERS, ENGINEERS & PROJECT MANAGERS
D 150, Sector 40, NOIDA, Gautam Budh Nagar, U.P., India - 201303
Phone: +91 8888 66222, email: shashankmishra222@gmail.com

services consultant
Consummate Engineering Services (P) Ltd.
Noida Office : B - 67, Sector - 67, Noida - 201 301
Lko. Office : R 006, Rohtas Plumeria, Gomti Nagar, Lucknow
Tel : (0120) 6943500 (30 Lines)
e mail : mail@cespln, website : www.cespln