




Note: - 1) This drawing is prepared as per the current prevailing Building Bye Laws.
 2) If Map sanctioned is used for purpose anything other than stated in application will lead to rejection of Map.

ISO_A0_(841.00_x_1189.00_MM)

Total Plot Area :-	4272.44	Total FAR Area :-	9325.00
Total Coverage Area :-	1548.23	Total BUA Area :-	14877.08

The correctness and accuracy of Proposal Information and drawing is a responsibility of P/O/owner. Accuracy of Scrutiny Report is subject to accuracy of end-user provided data, 3rd party software/hardware/services, etc. SoftTech Engineers Ltd. is not liable for any damages which may arise from use, or inability to use the Application. Texts printed in 'Italics' and 'Blue' color are user inputs, which are not verified and not generated by scrutiny software.

OWNER'S NAME AND SIGNATURE MAA DHOLAGARH CONSTRUCTIONS PROP SHYAM SINGHAL rahu291991singhal@gmail.com, 9887753887	
ARCHITECT'S NAME AND SIGNATURE Abhishek Bansal ca2018/93929	ENGINEER <i>Shyam Singh</i>
Mathura-Vrindavan Development Authority	
 	
Building Plan Application Number MVIDA/BP/24-25/1107	
Sanctioned On 10 Feb 2025	
Valid Till 24 Feb 2030	
Approved By Shyam Bahadur Singh (Vice Chairman)	
Examined By Dinesh Gupta (Junior engineer)	
Anil Kumar Singhal (Junior engineer)	
Richa Kaushik (Town Planner/Executive Engineer)	
Prasun Dwivedi (Chief Engineer/OSD)	
Arvind Kumar Dwivedi (Secretary)	
Shyam Bahadur Singh (Vice Chairman)	

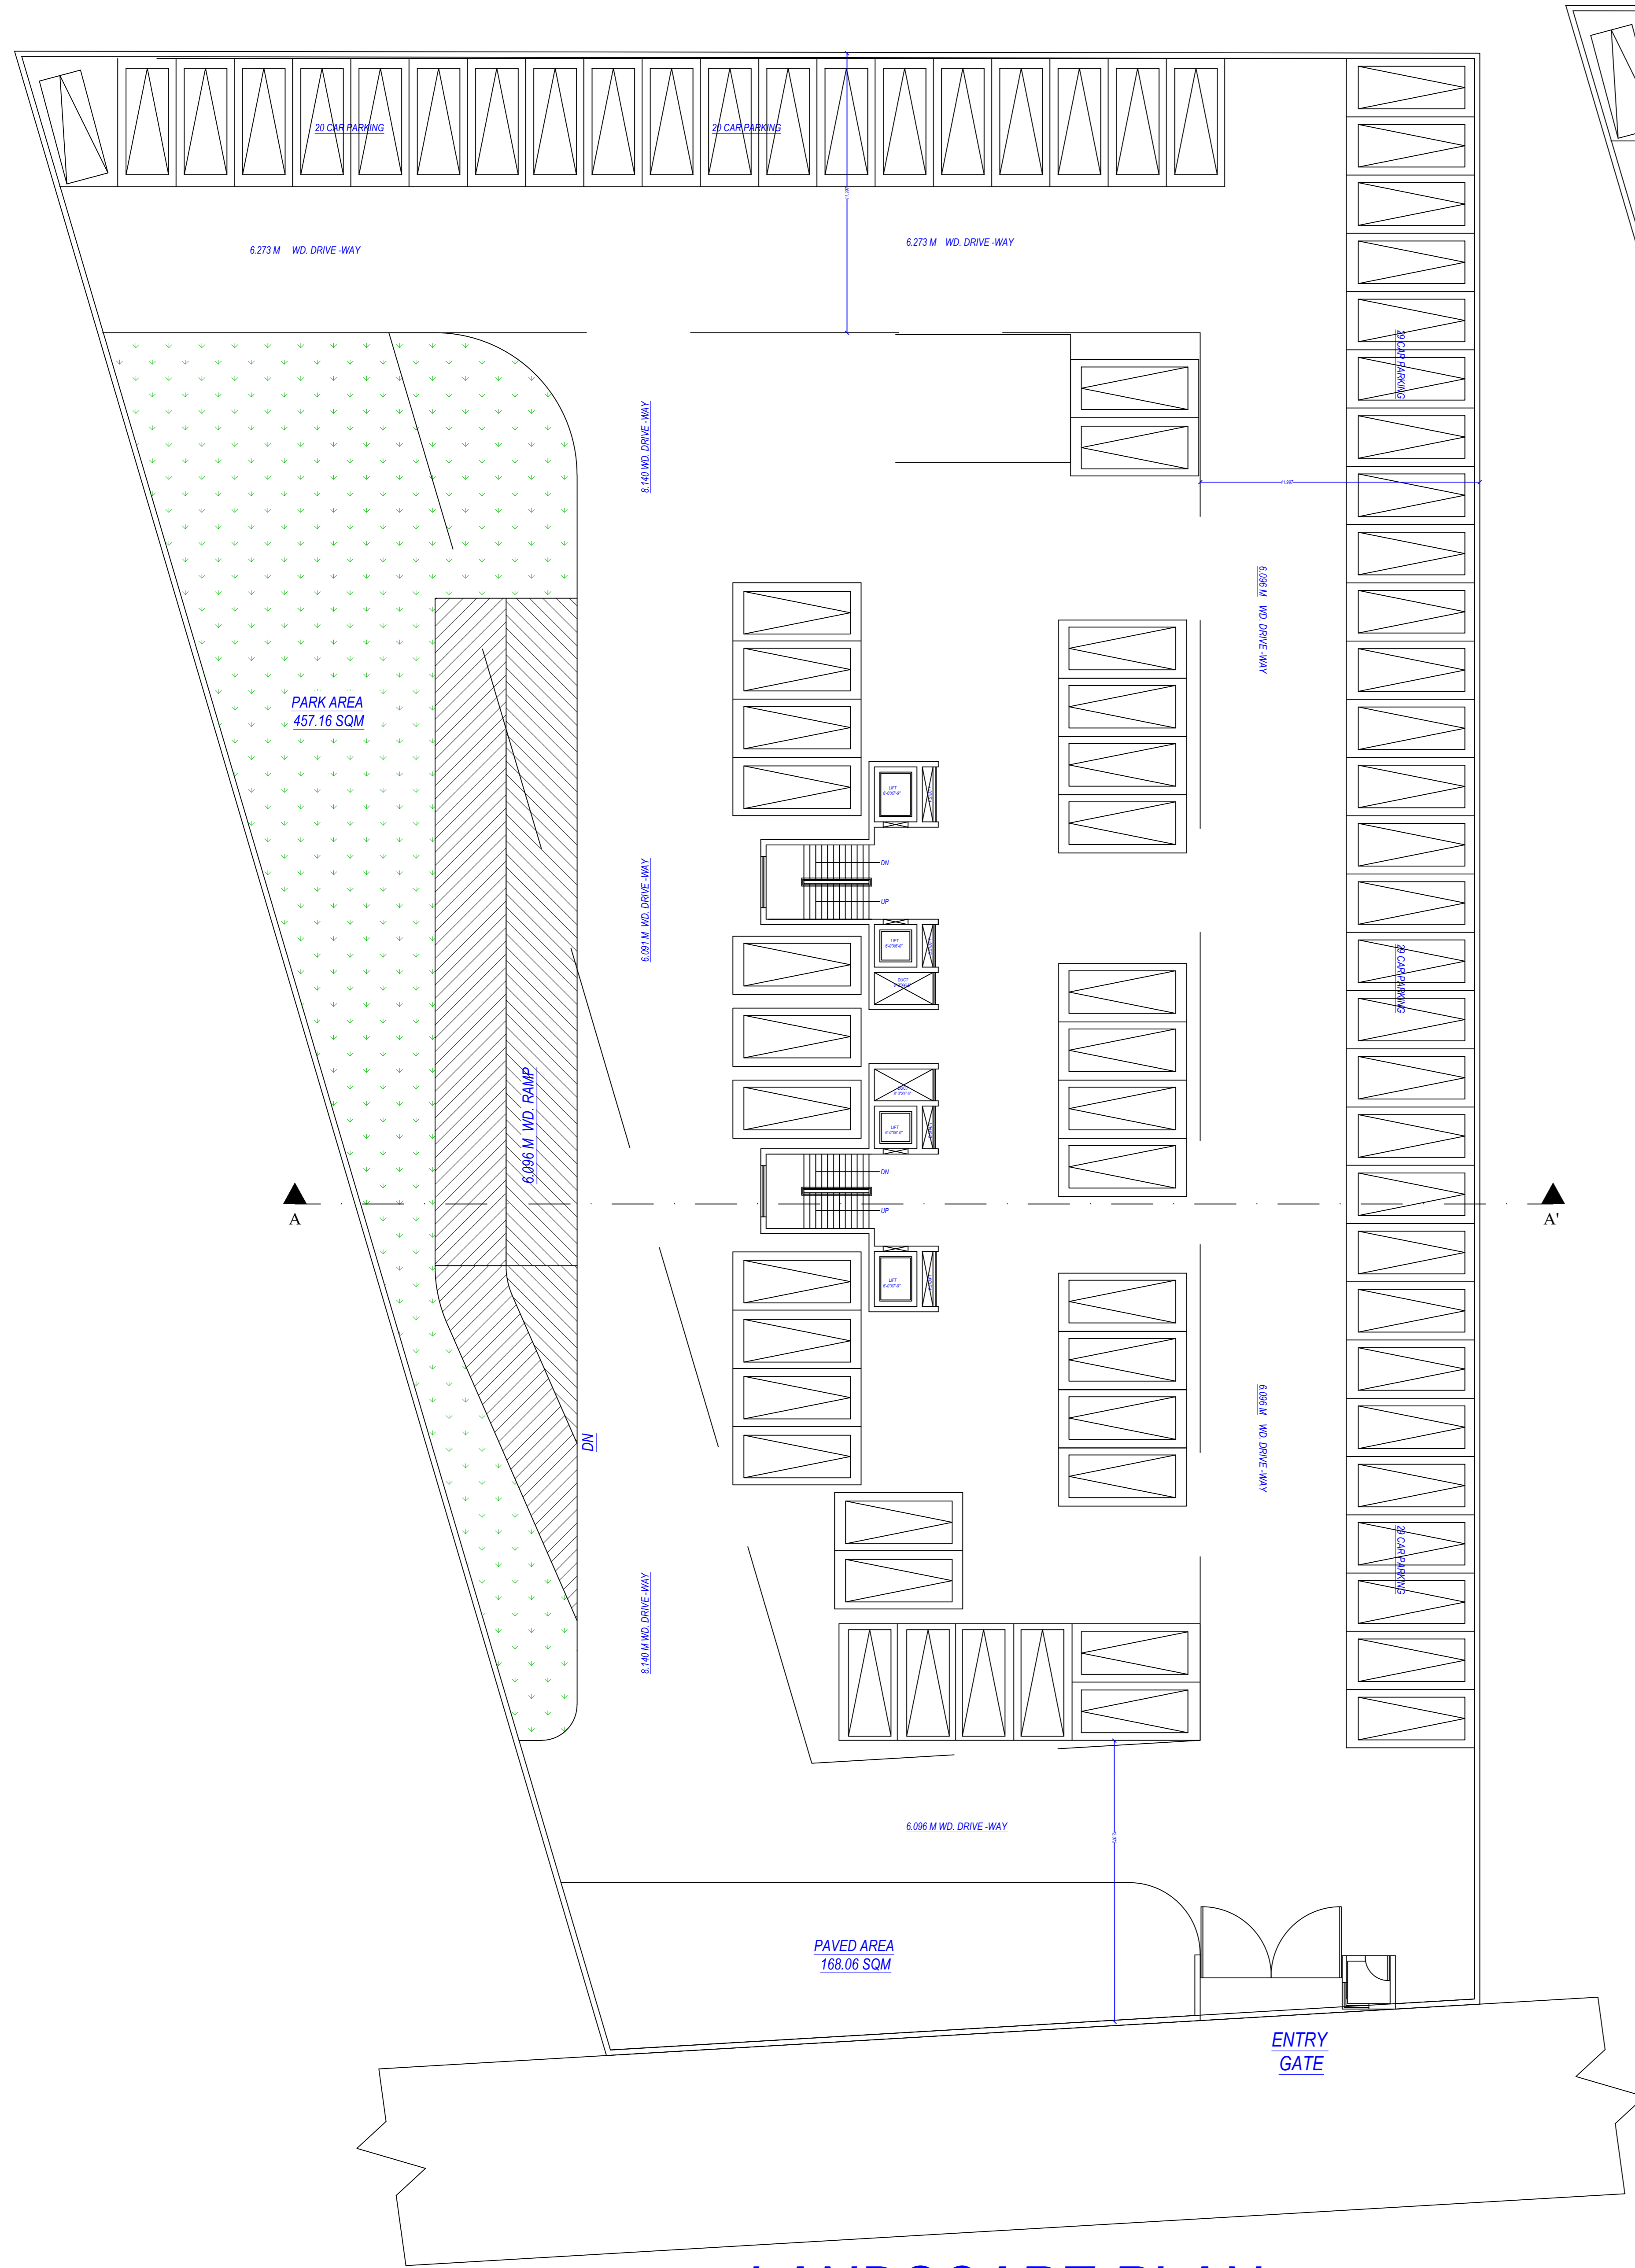


LANDSCAPE PLAN



PARKING CIRCULATION PLAN

Note: - 1) This drawing is prepared as per the current prevailing Building Bye Laws.
 2) If Map sanctioned is used for purpose anything other than stated in application will lead to rejection of Map.

Total Plot Area :-	4272.44	Total FAR Area :-	9325.00
Total Coverage Area :-	1548.23	Total BUA Area :-	14877.08

OWNER'S NAME AND SIGNATURE MAA DHOLAGARH CONSTRUCTIONS PROP SHYAM SINGHAL rahu291991singhal@gmail.com. 9887753887	
ARCHITECT'S NAME AND SIGNATURE Abhishek Bansal ca2018/93929	INTEGRATED MATHURA-VRINDAVAN DEVELOPMENT AUTHORITY
	
Building Plan Application Number MVDA/BP/24-25/1107	
Sanctioned On 10 Feb 2025	
Valid Till 24 Feb 2030	
Approved By Shyam Bahadur Singh (Vice Chairman)	
Examined By Dinesh Gupta (Junior engineer)	
Anil Kumar Singhal (Junior engineer)	
Richa Kaushik (Town Planner/Executive Engineer)	
Prasun Dwivedi (Chief Engineer/OSD)	
Arvind Kumar Dwivedi (Secretary)	
Shyam Bahadur Singh (Vice Chairman)	