


GREEN-51  
23580.48  
5.83 ACRES

GREEN - 51

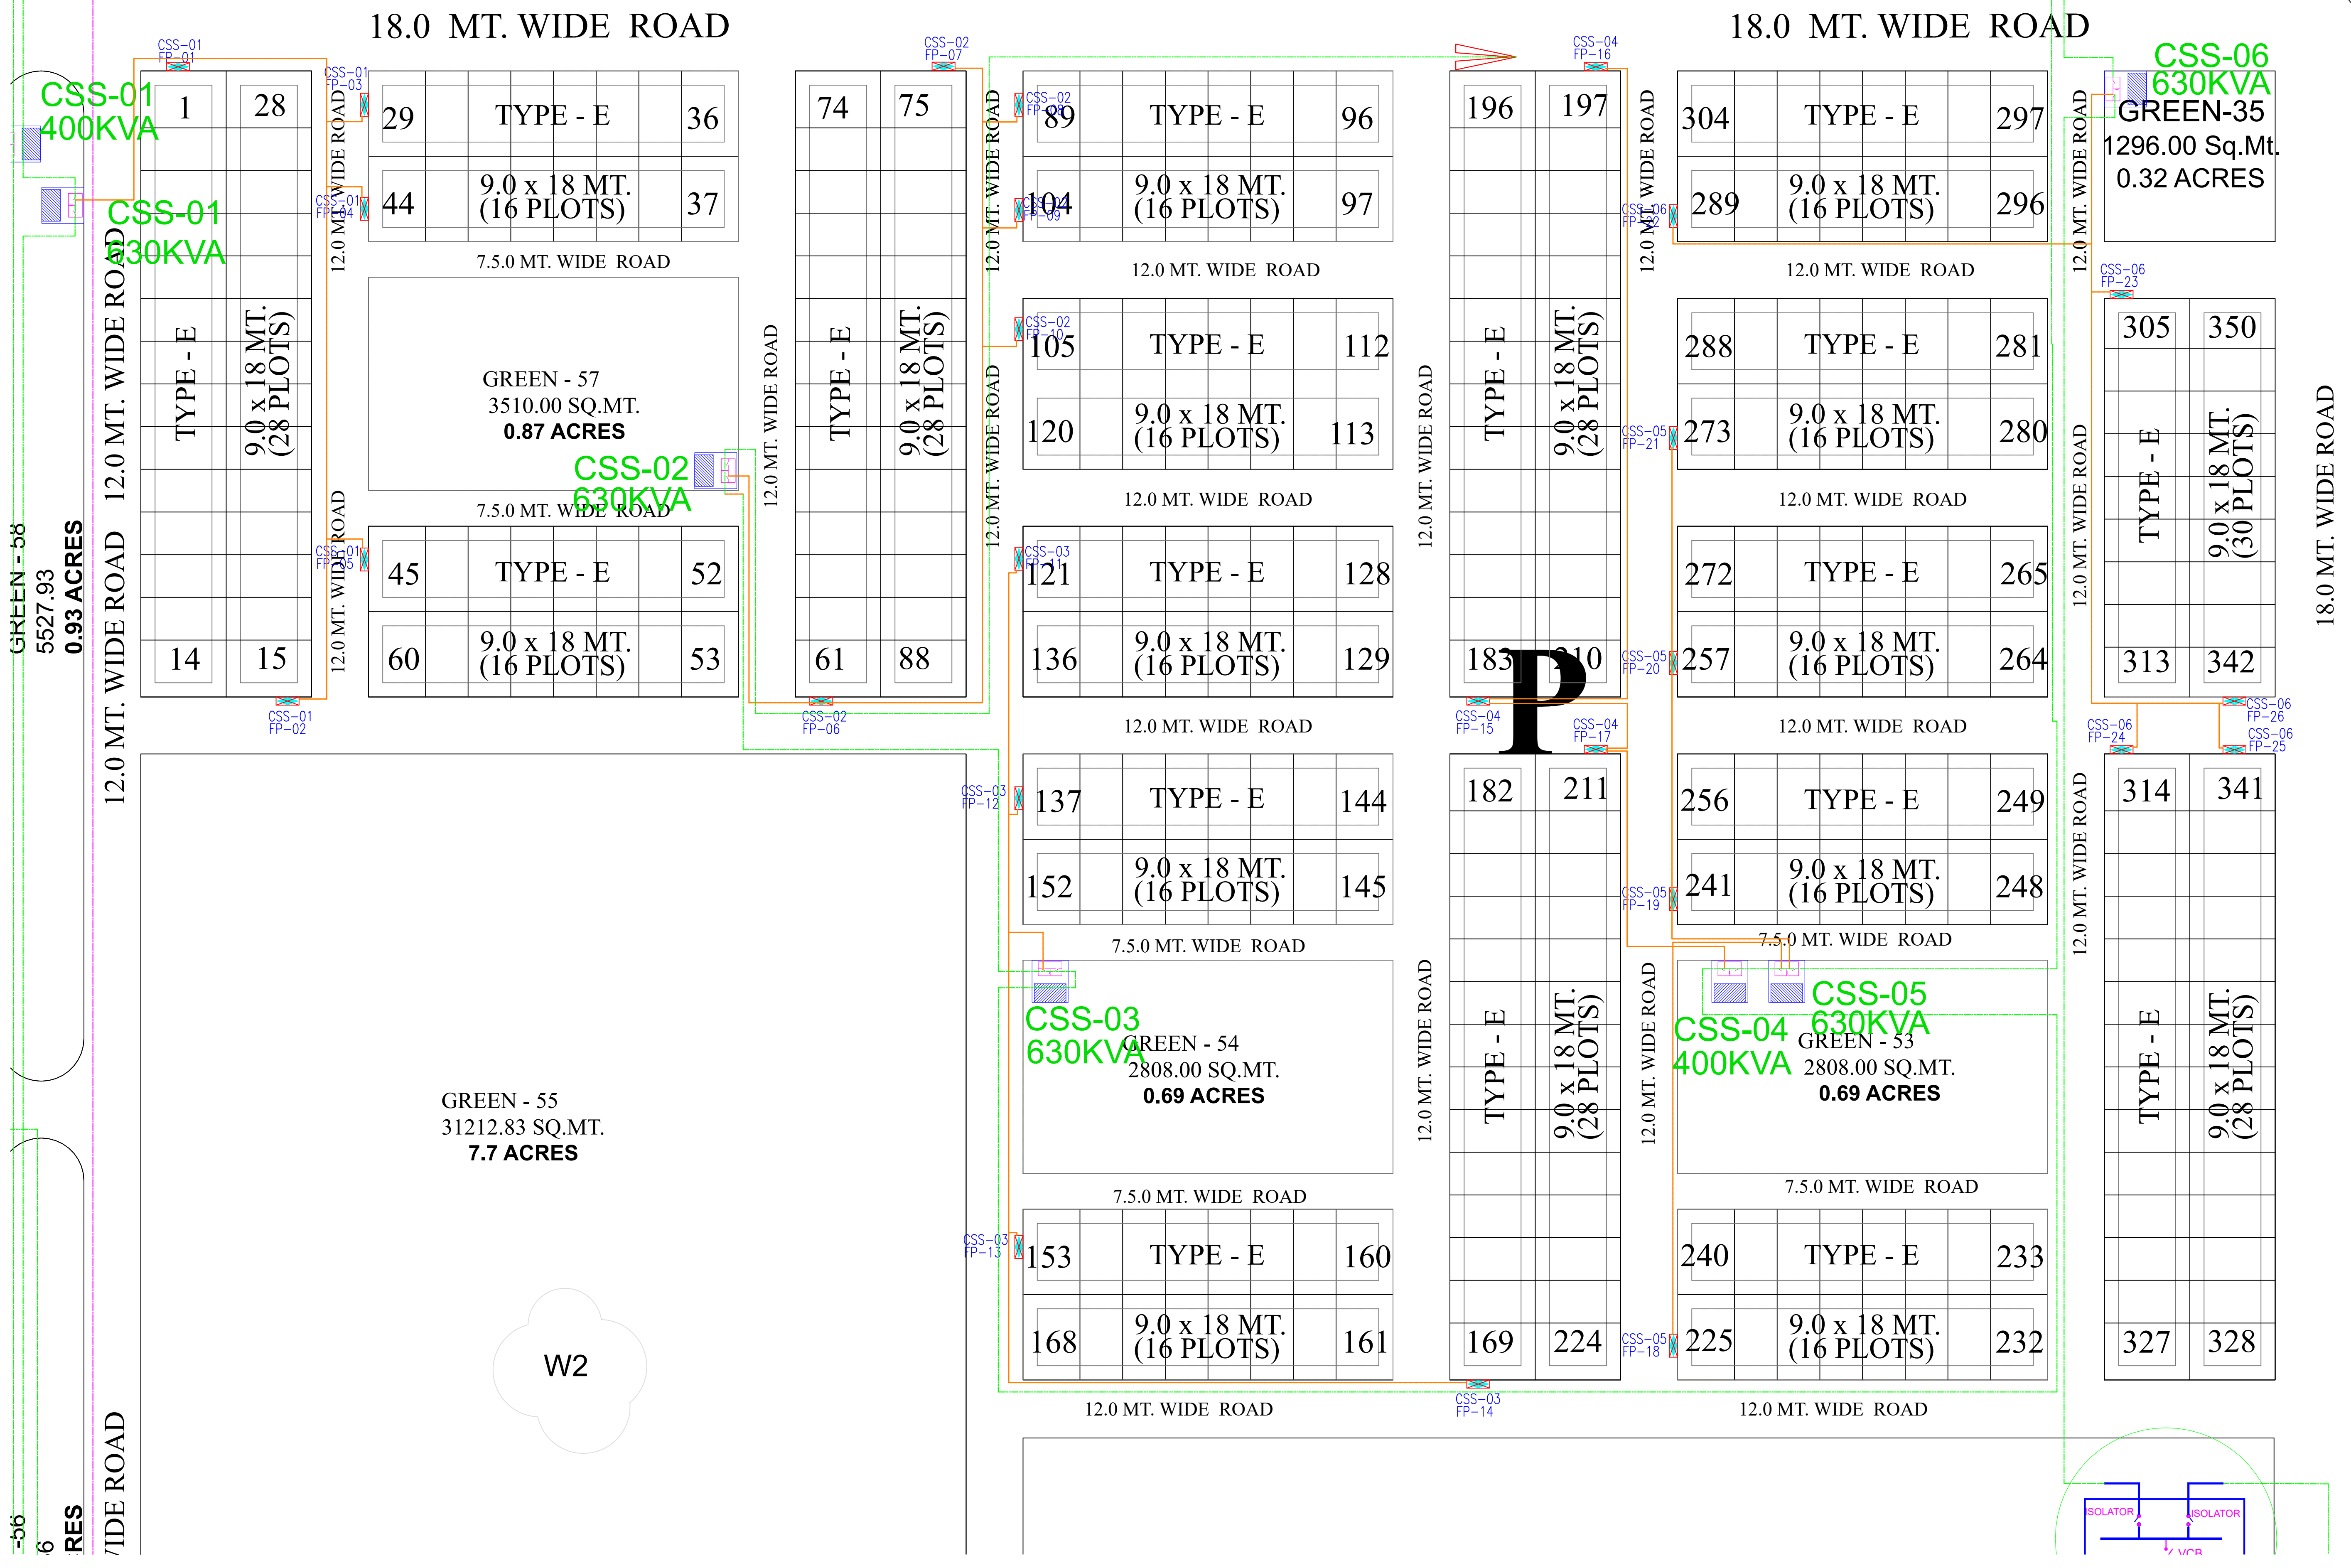

GREEN - 55  
31212.83 SQ.MT.  
7.7 ACRES

W2

CSS-06  
630KVA  
GREEN-35  
1296.00 Sq.Mt.  
0.32 ACRES

CSS-03  
630KVA  
GREEN - 54  
2808.00 SQ.MT.  
0.69 ACRES


CSS-05  
630KVA  
GREEN - 53  
2808.00 SQ.MT.  
0.69 ACRES

CSS-01  
400KVA

CSS-01  
630KVA

CSS-02  
630KVA

CSS-04  
400KVA

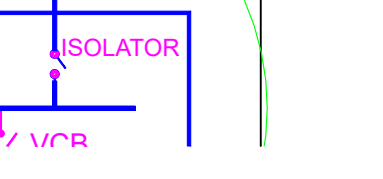

LEGEND FOR ELECTRICAL	
33KV UNDERGROUND HT CABLE	
11KV UNDERGROUND HT CABLE	
LT CABLES FROM MAIN LT PANEL TO FEEDER PILLAR.	
COMPACT SUB-STATION.	
FEEDER PILLAR FOR MAINS SUPPLY.	
11KV RMU COMPRISING OF 01 NO. INCOMER ISOLATOR AND 01 NO. OUTGOING ISOLATOR TO OTHER SUBSTATION AND ONE NO. OUTGOING VCB.	
11KV VCB.	

# ELECTRICAL LAYOUT PLAN

## POCKET - P