


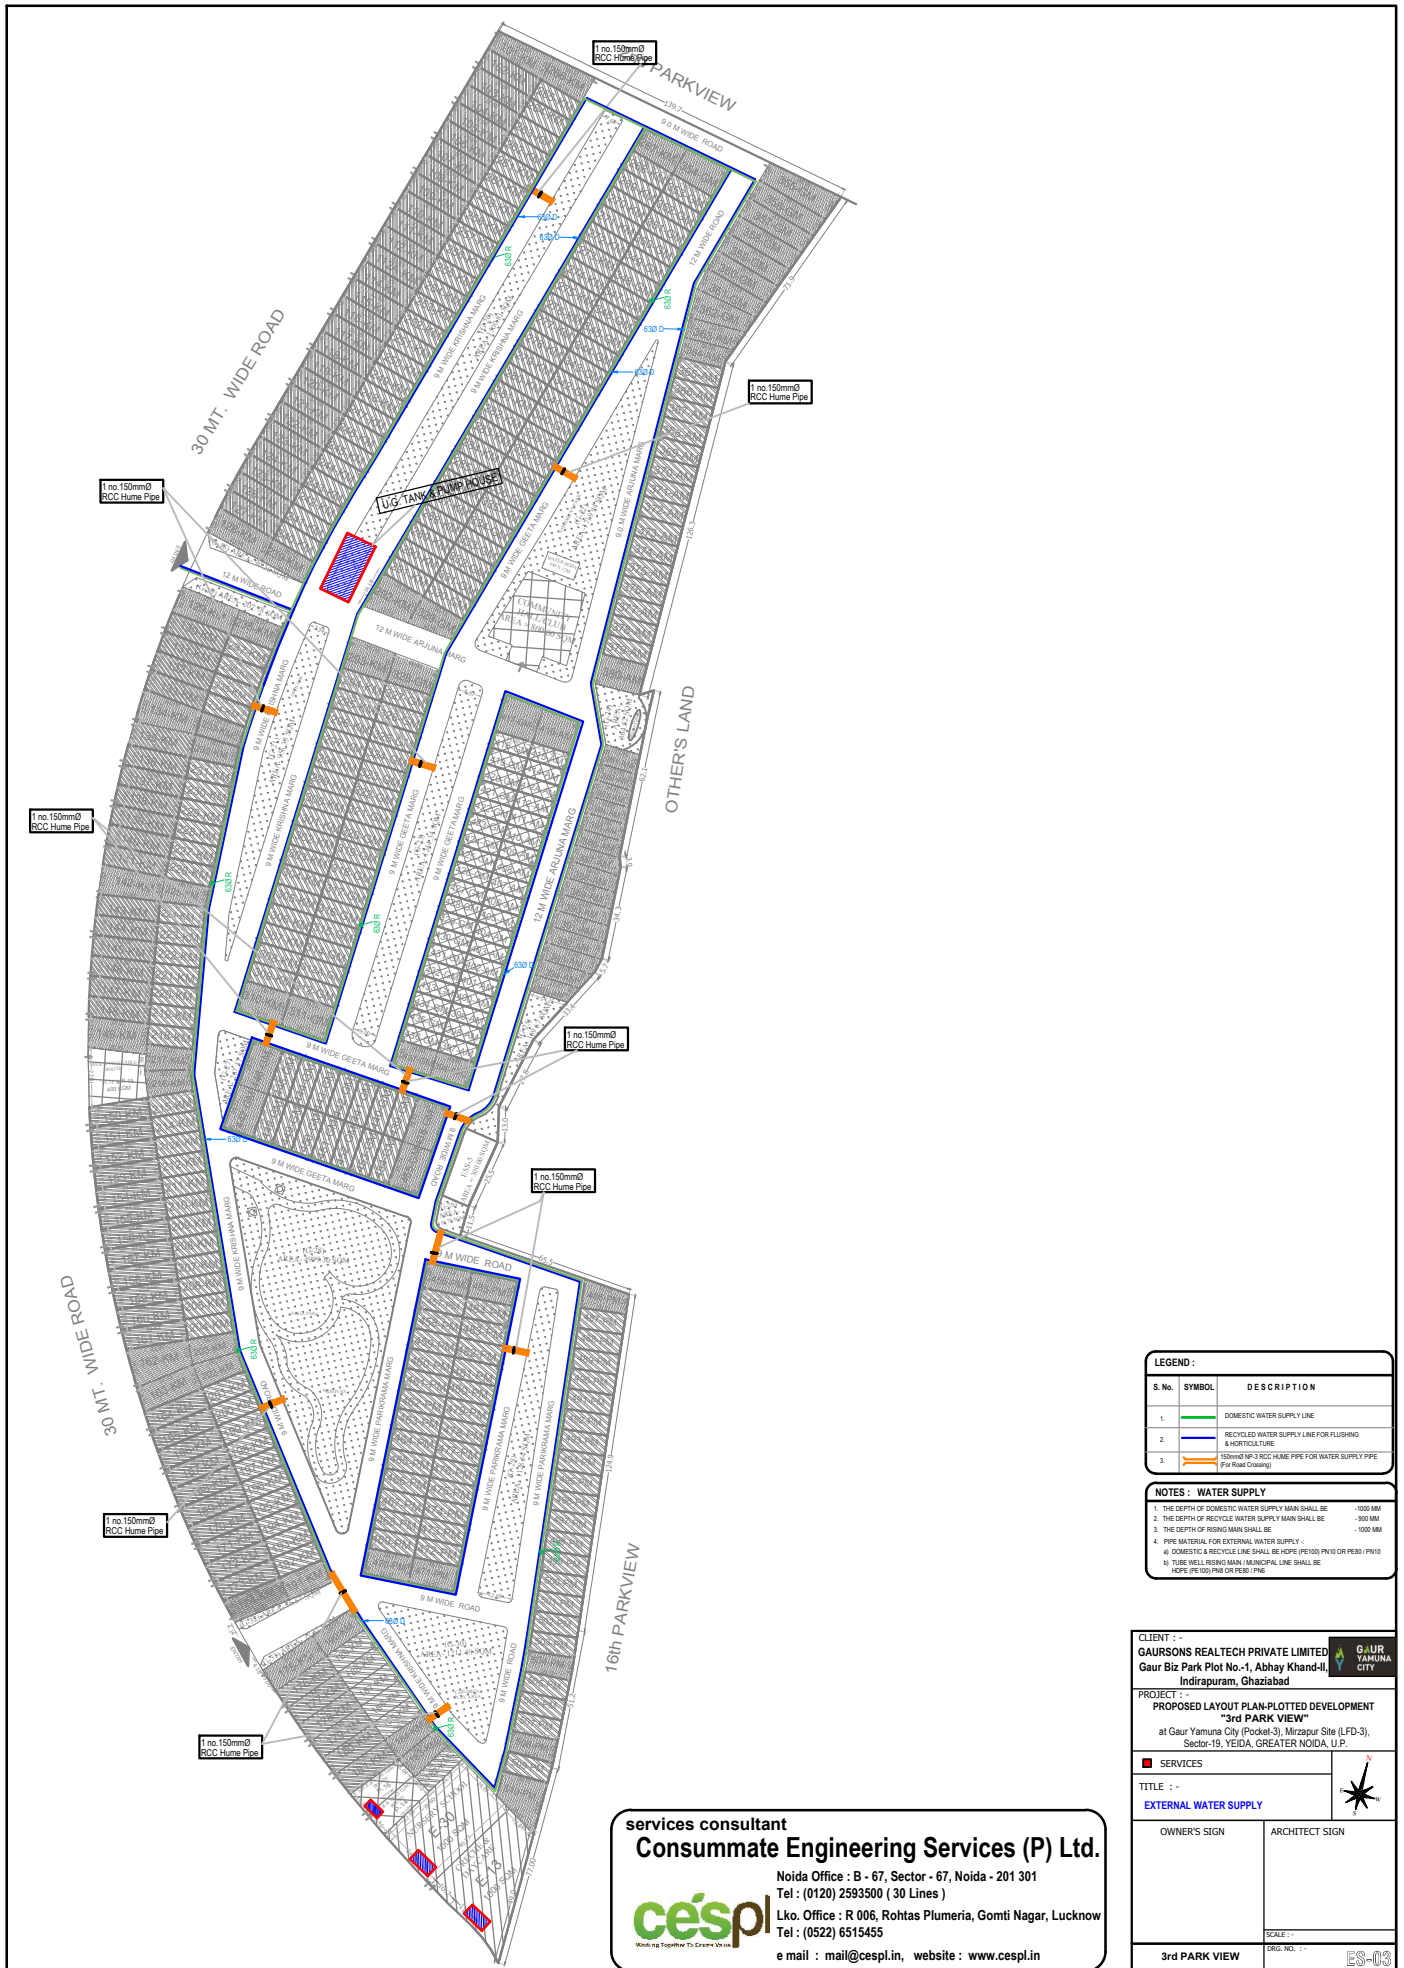

services consultant
Consummate Engineering Services (P) Ltd.
 Noida Office : B - 67, Sector - 67, Noida - 201 301
 Tel : (0120) 2593500 (30 Lines)
 Lko. Office : R 006, Rohtas Plumeria, Gomti Nagar, Lucknow
 Tel : (0522) 6515455
 e mail : mail@cespl.in, website : www.cespl.in

CLIENT : -
GAURSONS REALTECH PRIVATE LIMITED
 Gaur Biz Park Plot No.-1, Abhay Khand-II,
 Indirapuram, Ghaziabad

PROJECT : -
PROPOSED LAYOUT PLAN-PLOTTED DEVELOPMENT
"3rd PARK VIEW"
 at Gaur Yamuna City (Pocket-3), Mirzapur Site (LFD-3),
 Sector-19, YEIDA, GREATER NOIDA, U.P.

TITLE : -
EXTERNAL WATER SUPPLY

OWNER'S SIGN _____ ARCHITECT SIGN _____

SCALE : -
 ORG. NO. : -
3rd PARK VIEW **ES-03**