

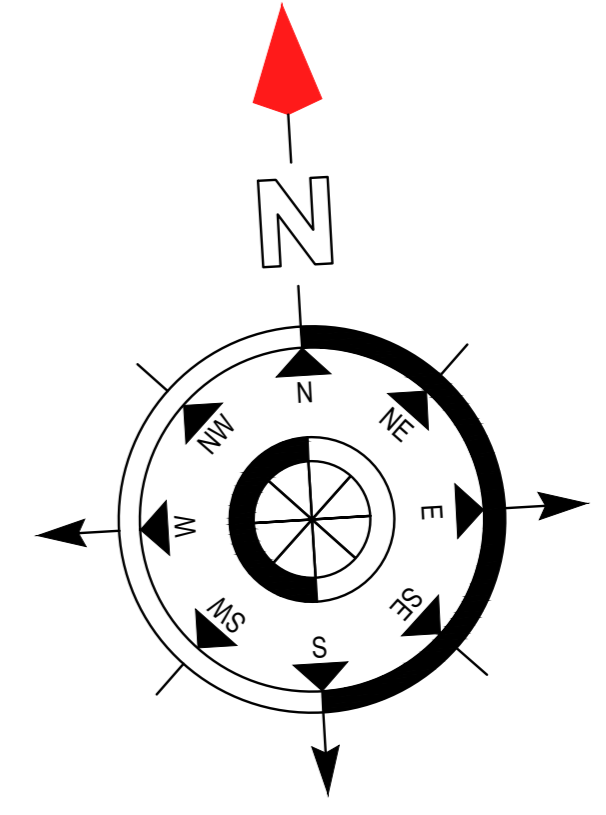
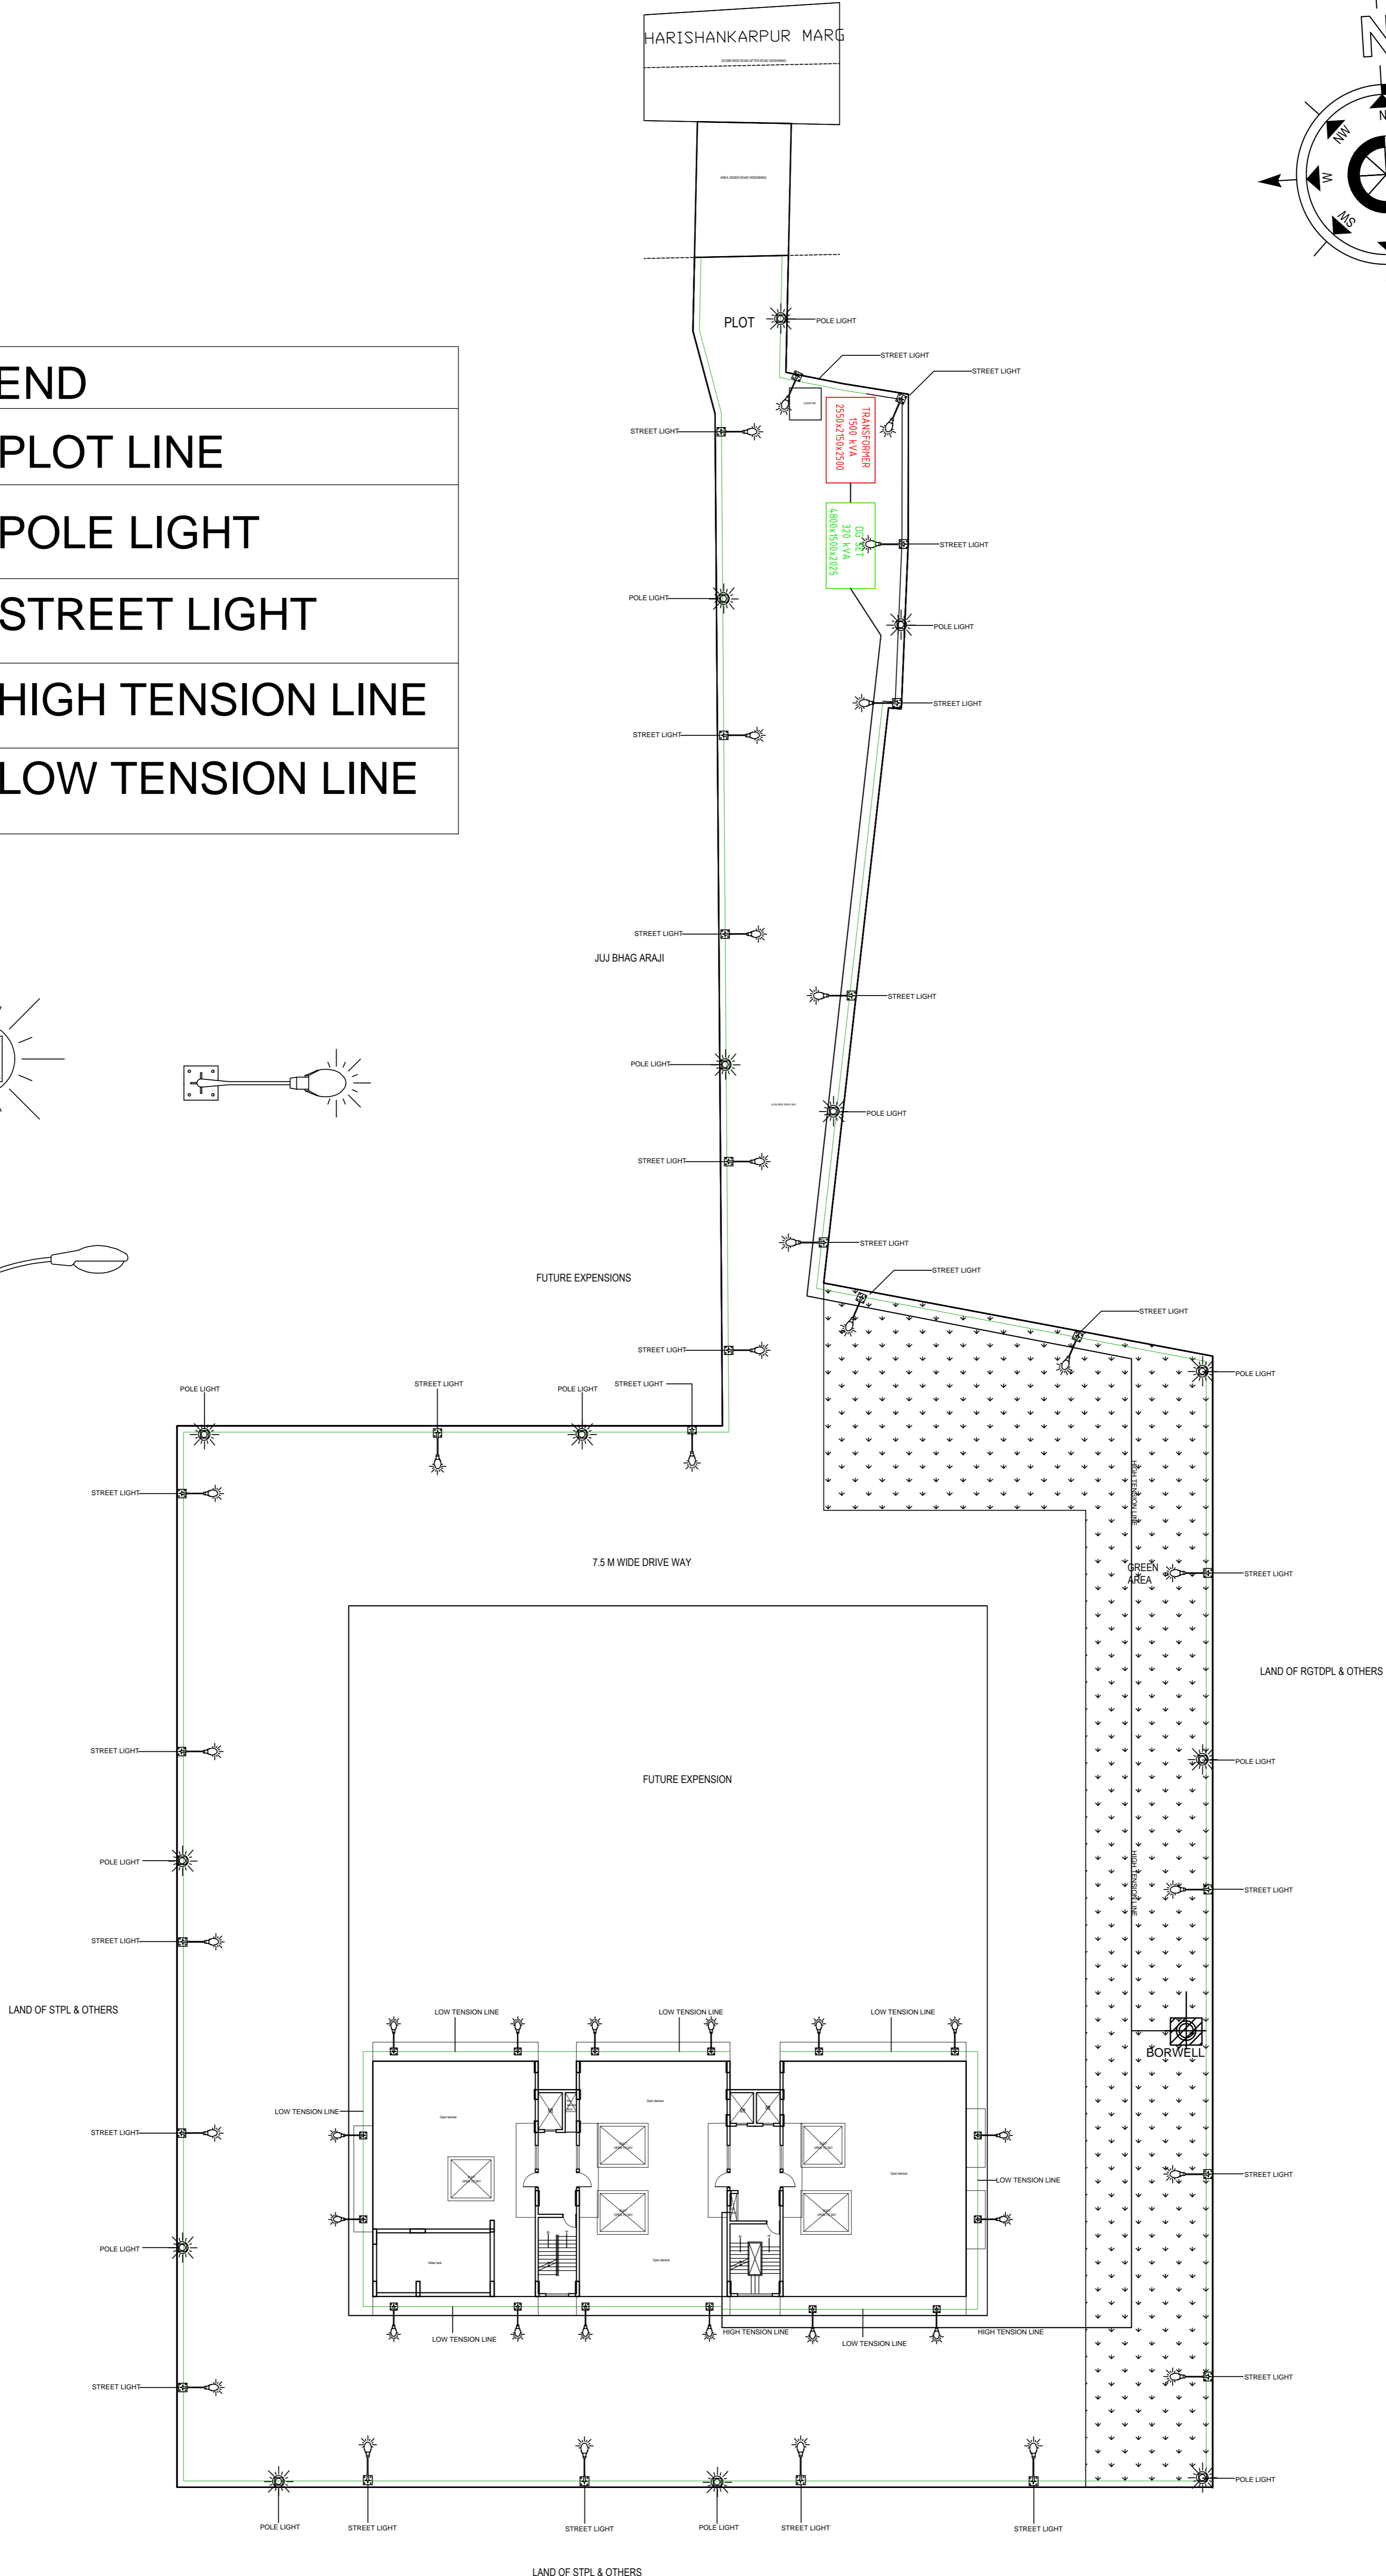


ELECTRICITY SUPPLY PLAN

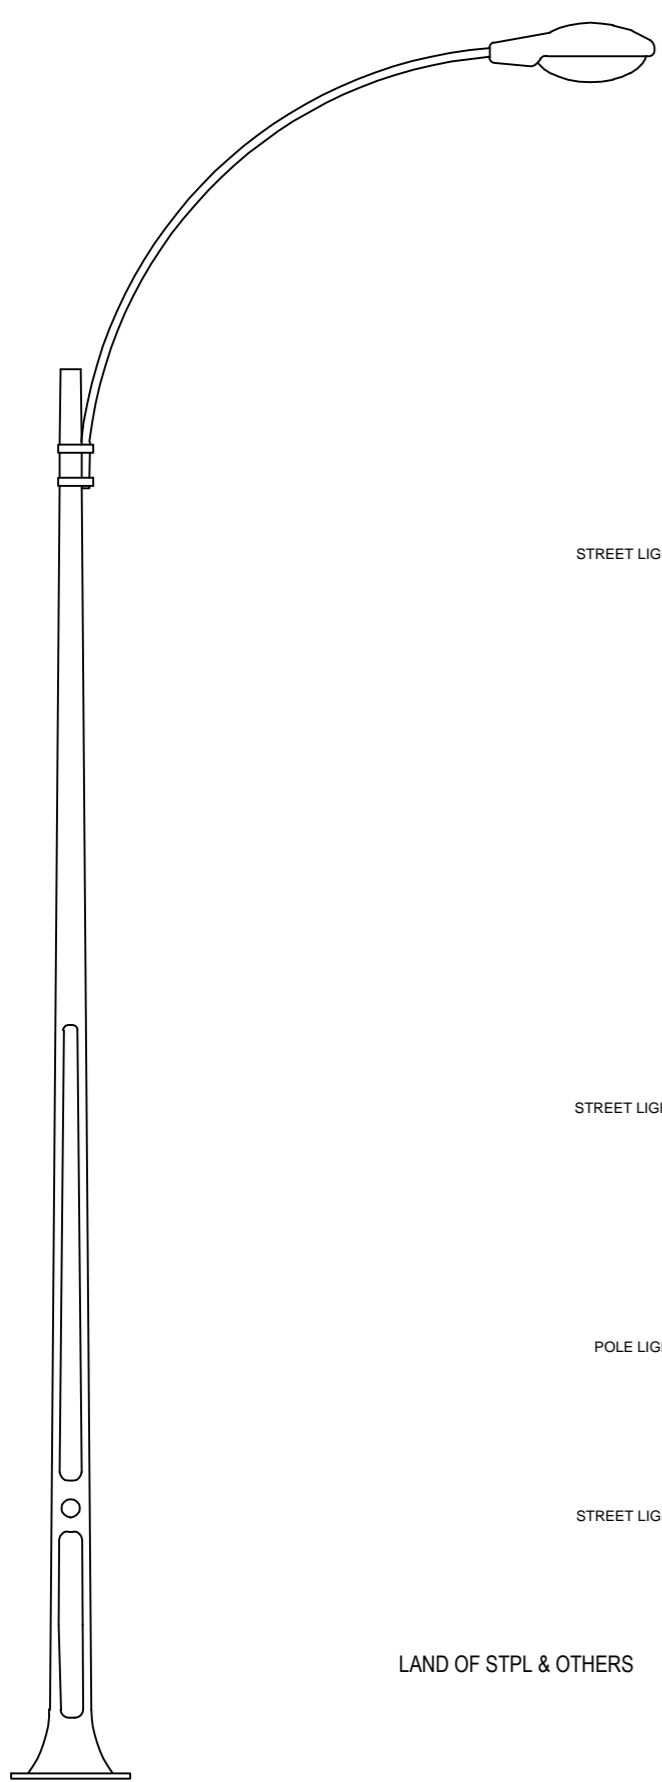

LEGEND	
—	PLOT LINE
☼	POLE LIGHT
☼	STREET LIGHT
—	HIGH TENSION LINE
—	LOW TENSION LINE

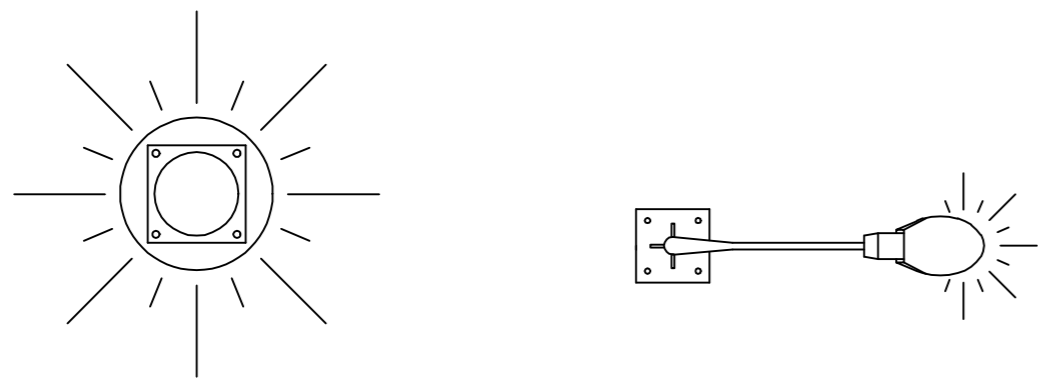

LAND OF STPL & OTHERS