


**NOTES:-**

1. ALL DIMENSIONS ARE IN MILLIMETERS UNLESS NOTED OTHERWISE.
2. WRITTEN DIMENSIONS ARE TO BE FOLLOWED. DRAWINGS ARE NOT TO BE SCALED.
3. THIS DRAWING REPRESENTS EXTERNAL SEWERAGE DETAILS ONLY. FOR ACTUAL CONSTRUCTION FINISHING, REFER STRUCTURAL/ARCHITECTURAL DETAILS.
4. PLEASE CO-ORDINATE THIS DRAWING WITH ALL OTHER RELEVANT DRAWINGS OF ALL THE SERVICES.
5. SHOP DRAWINGS SHALL BE PREPARED BY THE CONTRACTOR AND SUBMITTED IN CASE OF ANY CHANGES IN LAYOUT AS PER SITE CONDITIONS.
6. SEWERAGE PIPE WORK SHALL BE CARRIED OUT IN DWC (DOUBLE WALL CORRUGATED PIPE UNLESS NOTED OTHERWISE).
7. ALL LINES SHOWING IN LAYOUT ARE CENTER LINES.

**LEGEND:-**

S.No.	DESCRIPTION	SYMBOL
1.	SEWERAGE MANHOLE INVERT LEVEL AS / DESIGN CHART	⊕
2.	SEWERAGE MANHOLE SIZE - 800x900x800 mm DEEP FROM ROAD LEVEL.	⊕
3.	FLOW DIRECTION	→
4.	SEWERAGE PIPE LINE SIZE & SLOPE AS / DESIGN CHART	---

S.No.	SIZE OF MANHOLE	TAG
1.	910mm DIA.	A.
2.	1220mm DIA.	B.
3.	1520mm DIA.	C.

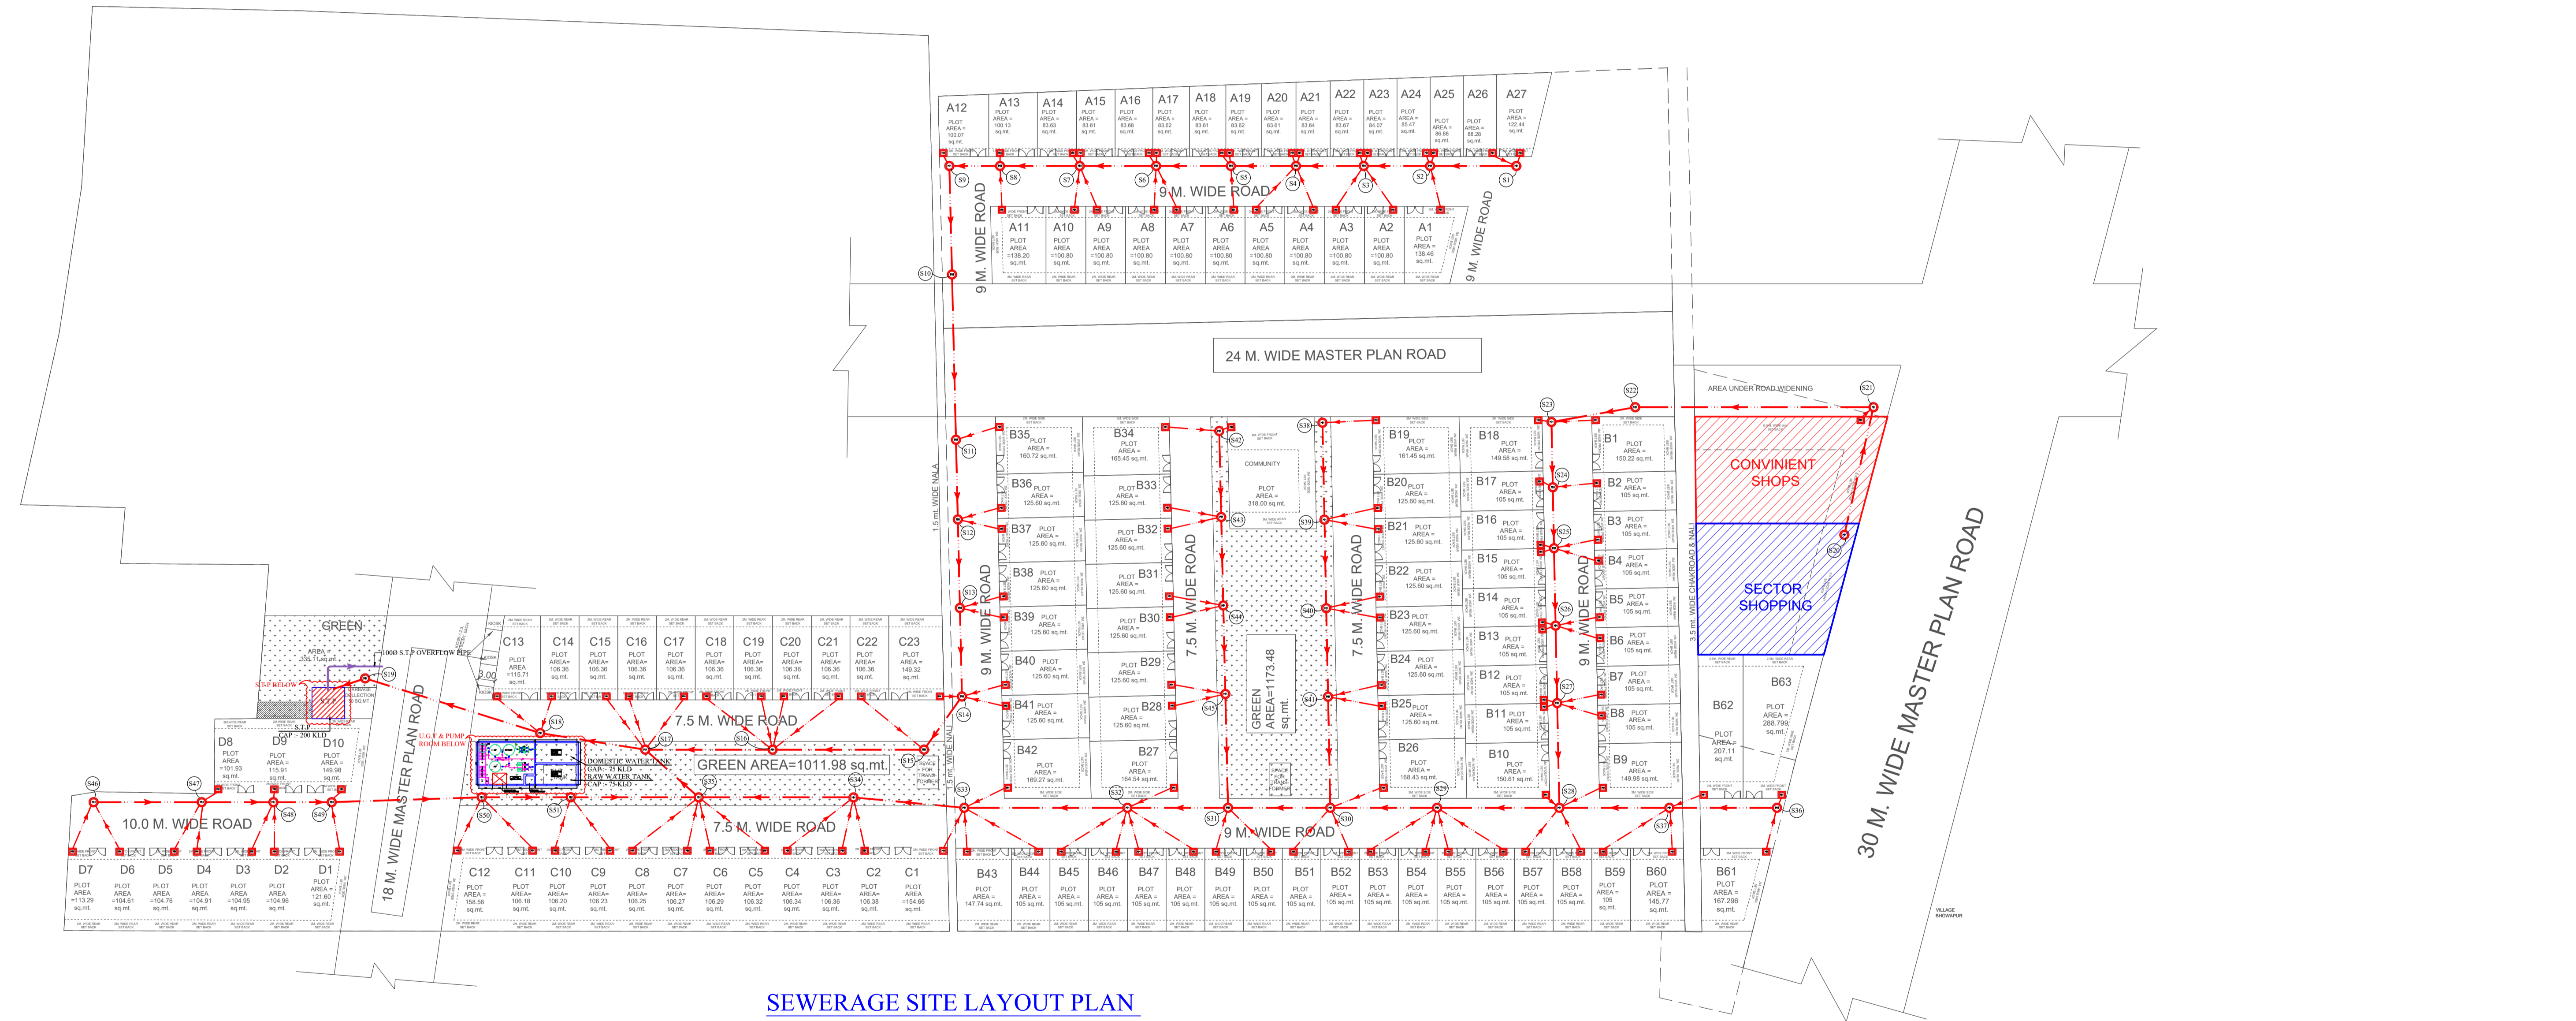

**SEWERAGE SITE LAYOUT PLAN**

Project Title : PROPOSED RESIDENTIAL PLOTTED LAYOUT (RAMPRASTHA AVENUE) ON KH. NO. - 335, 339, 340 mi, 360 mi, 361 mi VILL - BHOWAPUR, TEHSIL - GHAZIABAD, DISTT - GHAZIABAD.  
 OWNERS:- GAY PICTURES PVT LTD., R HOMES PVT LTD., KUNAL AHUJA S/o SRI SUNIL AHUJA, KAMLA VALLABHA DEVELOPERS PVT. LTD., DINESH KUMAR, JAIKISHAN, GYANENDRA, RAMPRASTHA REAL ESTATE PVT. LTD., RAMPRASTHA NXT PROJECTS PVT. LTD.  
 DEVELOPERS:- R HOMES PVT LTD ADD:- 81, FIRST FLOOR, POORVI MARG, VASANT VIHAR, NEW DELHI - 110051

Owner Sign:-

Architect Sign:-

TITLE  
**SEWERAGE SITE LAYOUT PLAN**

Drg. No.  
**PL/SP/02**

**PLUMBING CONSULTANTS**  
 PEE CONSULTANTS  
 815-C, East of Loni Road Shahadra, Delhi-110093  
 Date:- 25.05.2023  
 E-mail:- pramod@pkv.co.in, nrcons@gmail.com

SCALE =  
 Drawn By:- PRASHANT  
 Date:- 25.05.2023  
 Checked By:- ANOOP

Architect:-  
**RD DESIGN ATRIUM**  
 ARCHITECTS & URBAN PLANNERS  
 1st FLOOR, D-1, SECTOR-7 NOIDA-201301  
 Ph: 0120-4220363, 4323408  
 e-mail:- office@rdesign.in