


LEGEND :	
COLD WATER SUPPLY RING MAIN	-----
COLD WATER SUPPLY PIPE	—————
GARDEN HYDRANT	-----
GARDEN HYDRANT	GH ⊕
AIR VALVE	AV ⊗

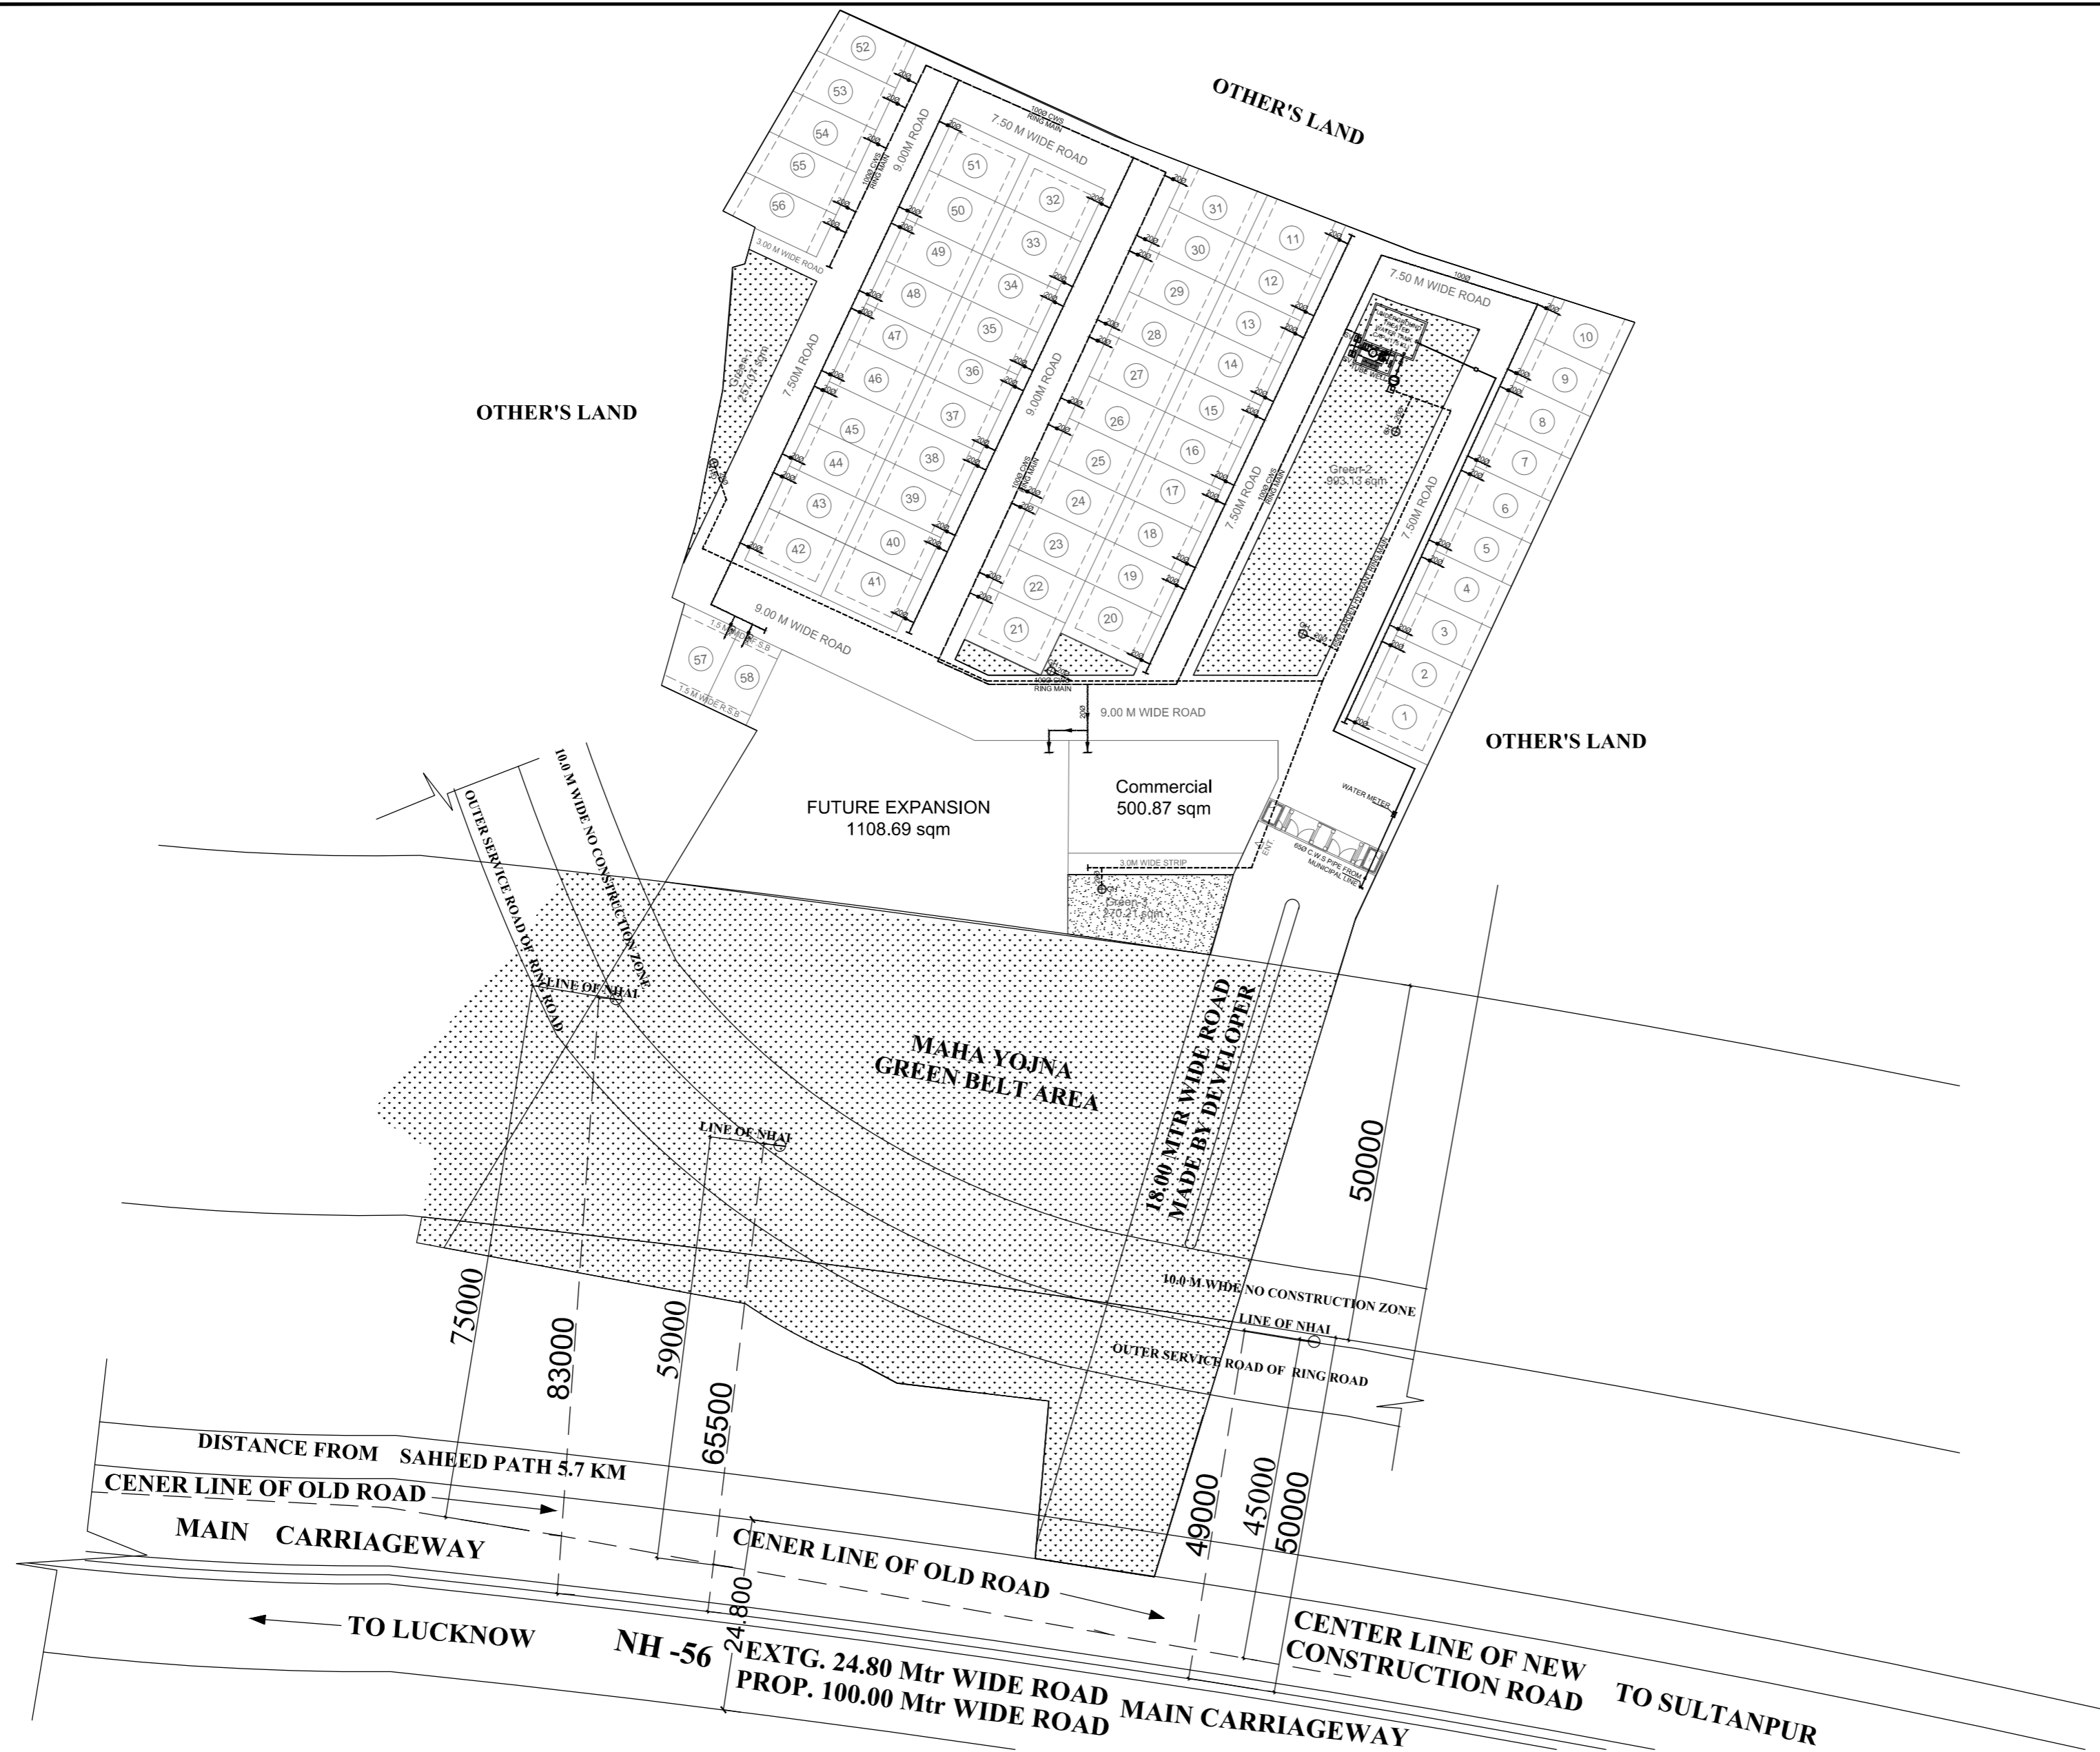

Owner Sign :

UNIWORLD INFRATECH PVT. LTD., MUKESH KUMAR SRIVAS
& SANFRAN DEVELOPER PVT. LTD.

Architect's Sign :

Project : PROPOSED COMBINED SERVICES LAYOUT PLAN OF RESIDENTIAL COLONY 'SANFRAN CITY' LOCATED AT KHASRA NOS. - 2899, 2900, 2908/1, 2908/2, 2910, 2911, 2912, 2913, 2914, 2915, 2916, 2917, 2918, 2919, 2920 & 2923
VILL- BAKKAS, DIST-LUCKNOW (U.P.)

Owner : UNIWORLD INFRATECH (P) LTD., MUKESH KUMAR SRIVAS & SANFRAN DEVELOPER (P) LTD.

Title : WATER SUPPLY LAYOUT PLAN

Drawing Released For :

- APPROVAL
- ADVANCE COPY
- SUBMISSION
- CONSTRUCTION

Drg. No : SCL / SD / R-01 / WS-01


Drawn By : Sumit

Date : 24 March 2019

Scale : 1:500

Design By : Ganesh H

Cheked By : Priyanka

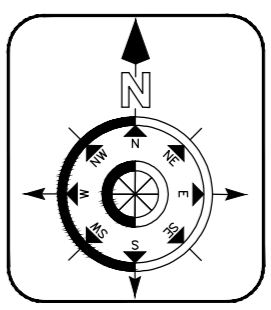

Architects :

SPACE CREATIONS
ARCHITECTS PLANNERS ENGINEERS
NEW DELHI BANGALORE