


SEVER LINE

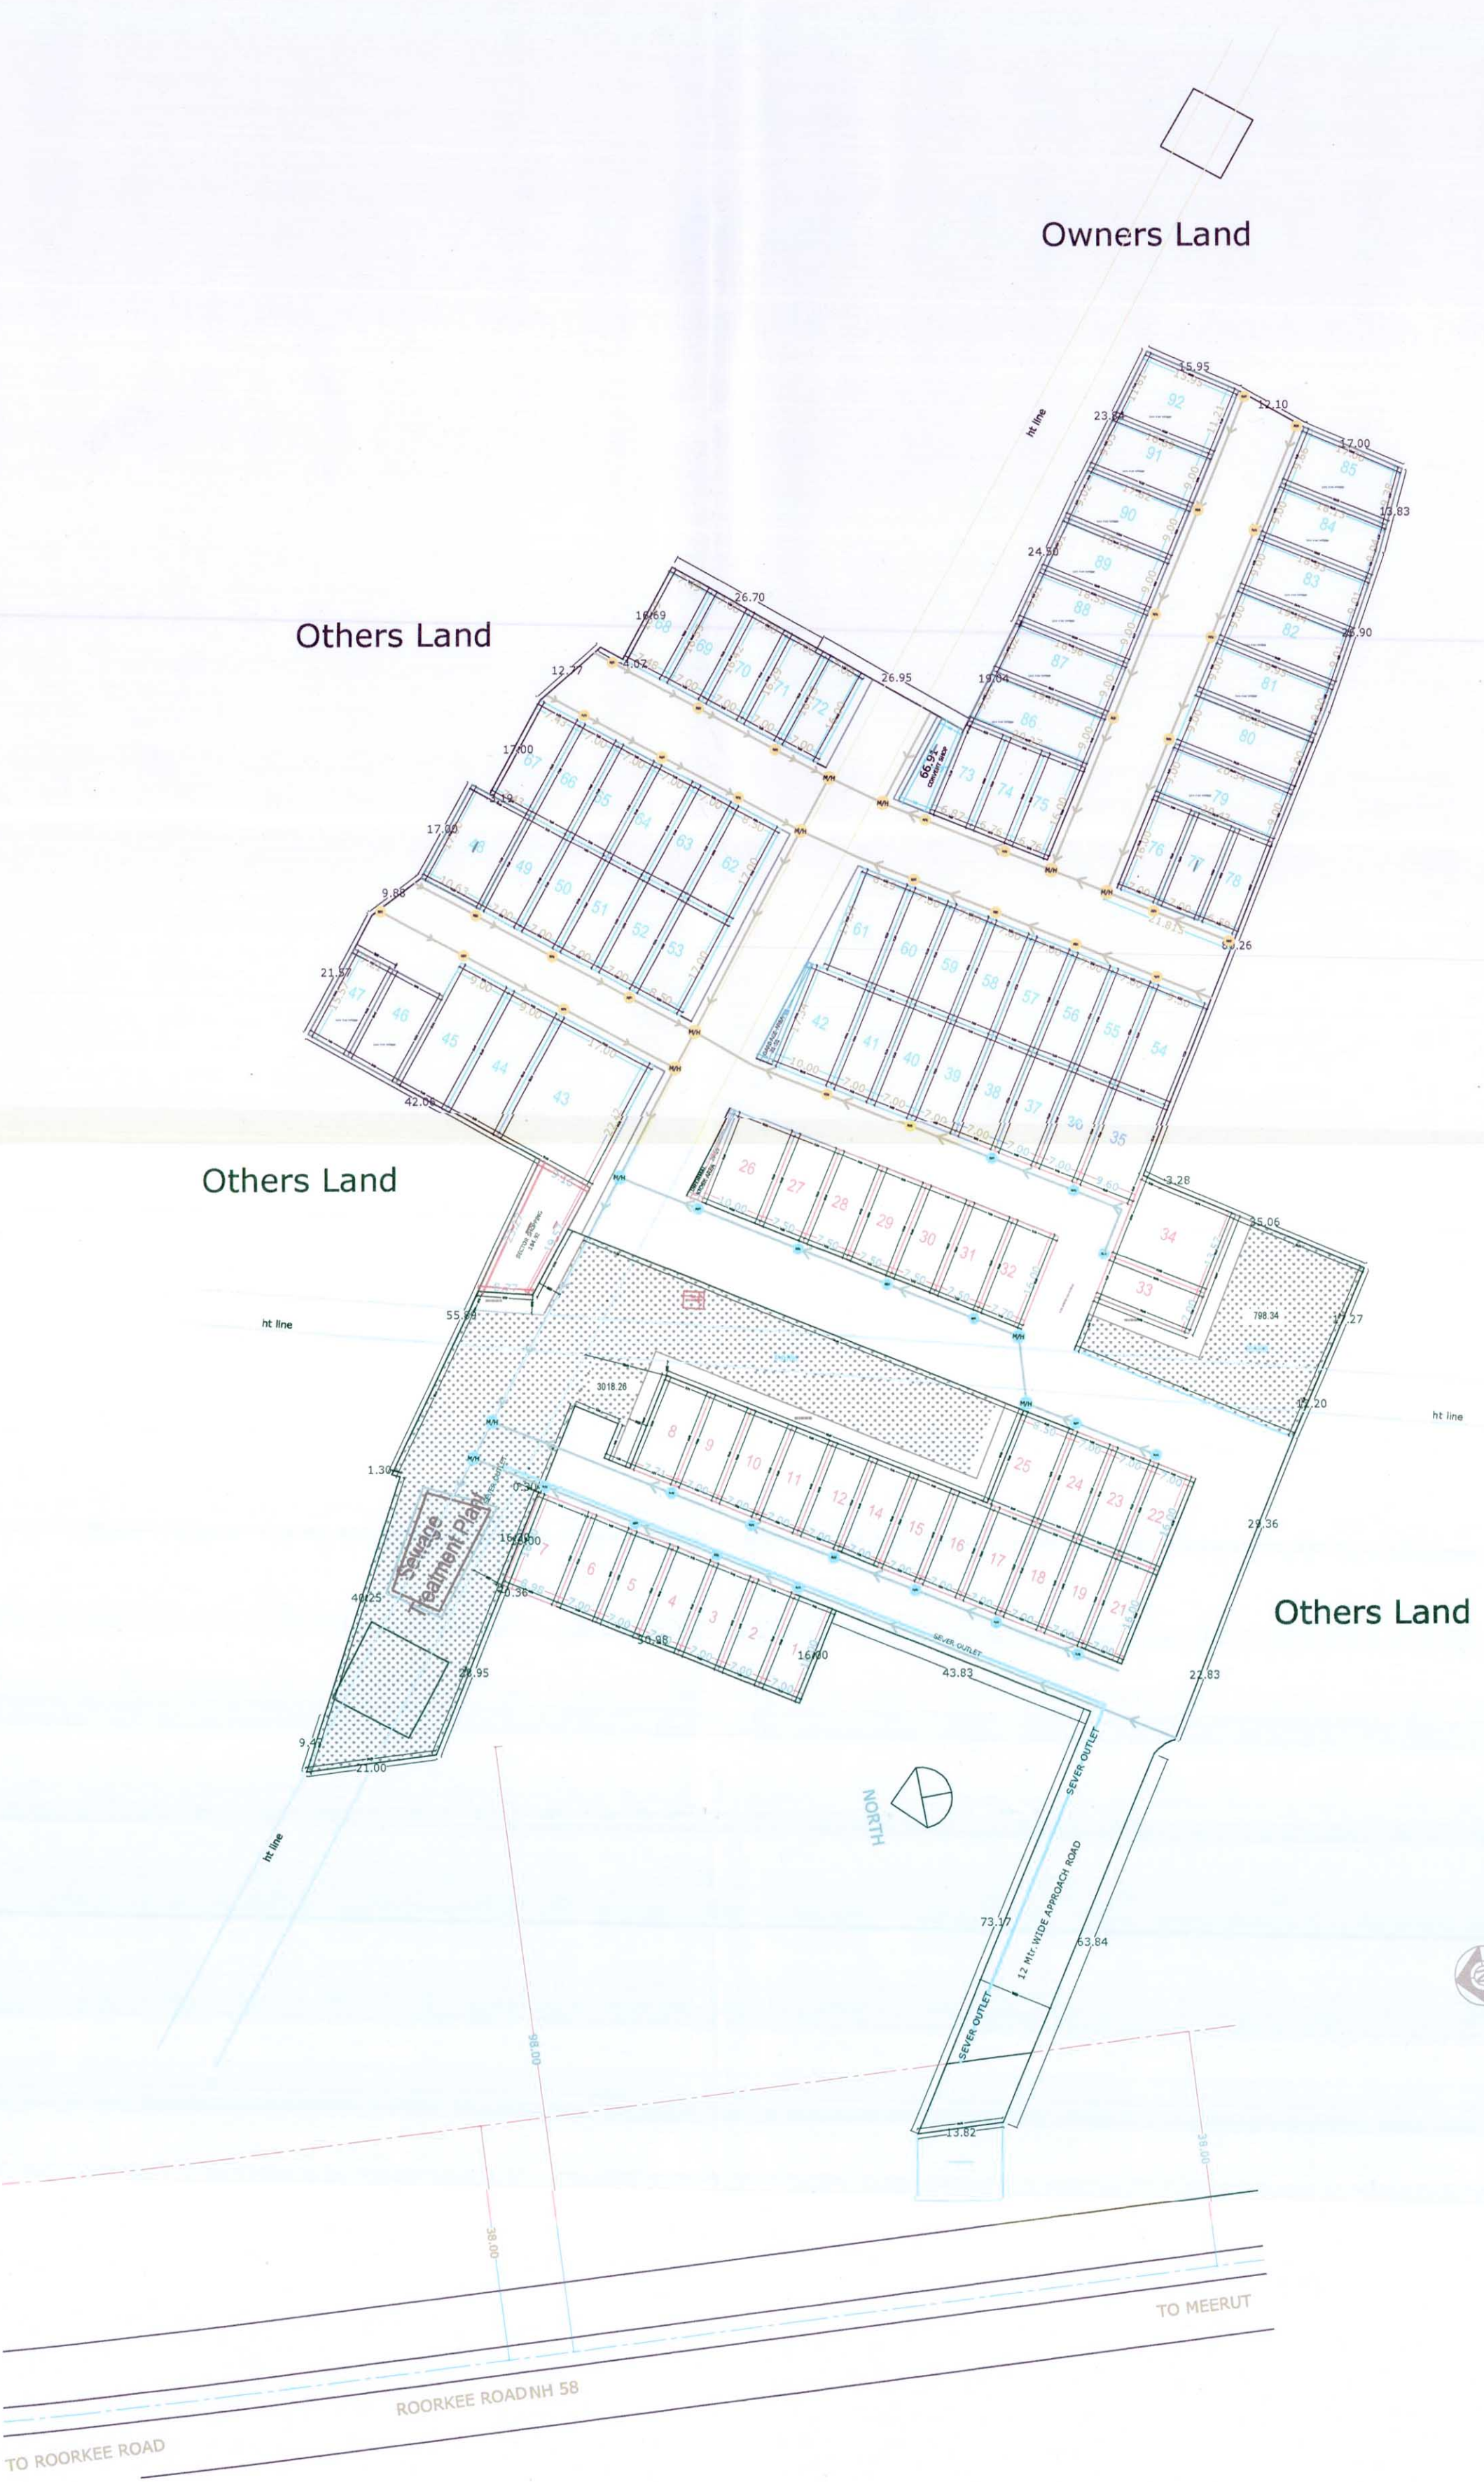

M.D.A. APPROVED MAP

File No.	MDA/LD/20-21/0181
Submission Date	2020-10-23
Sanctioned On	15 JUL 2021

LAND USE ANALYSIS/AREA DISTRIBUTION

AREA COVERED UNDER	PROP.AREA IN Sq.mt.	percentage %
Plotted Area	12193.17	51.55
Road Area	7331.86	31.00
Garbage collection center	31.52	0.13
Kiosk/booth/Platform	29.19	0.12
Sector shopping	184.94	0.78
Convenient shops	66.91	0.28
Public Open Space	3627.17	15.33
Excess Paved Area	189.44	0.80
Other Area	0.01	0.00
Total net layout	23654.21	100.00

OWNER'S NAME AND SIGNATURE

A to Z BUILDERS & DEVELOPERS THRU DEEPAK KUMAR S/O OMPAL SINGH (PARTNERS),vihan.deepak@gmail.com, 9219583122

[Handwritten Signature]



RAIN WATER LINE



M.D.A. APPROVED MAP

File No.	MDA/LD/20-21/0181
Submission Date	2020-10-23
Sanctioned On	15 JUL 2021

LAND USE ANALYSIS/AREA DISTRIBUTION

AREA COVERED UNDER	PROP.AREA IN Sq.mt.	percentage %
Plotted Area	12193.17	51.55
Road Area	7331.86	31.00
Garbage collection center	31.52	0.13
Kiosk/booth/Platform	29.19	0.12
Sector shopping	184.94	0.78
Convenient shops	66.91	0.28
Public Open Space	3627.17	15.33
Excess Paved Area	189.44	0.80
Other Area	0.01	0.00
Total net layout	23654.21	100.00

OWNER'S NAME AND SIGNATURE

A to Z BUILDERS & DEVELOPERS THRU DEEPAK KUMAR S/O OMPAL SINGH (PARTNERS),vihan.deepak@gmail.com, 9219583122

[Signature]

