


'SABARMATI ENCLAVE' SECTOR-01 RAM GANGA NAGAR YOJNA, BAREILLY

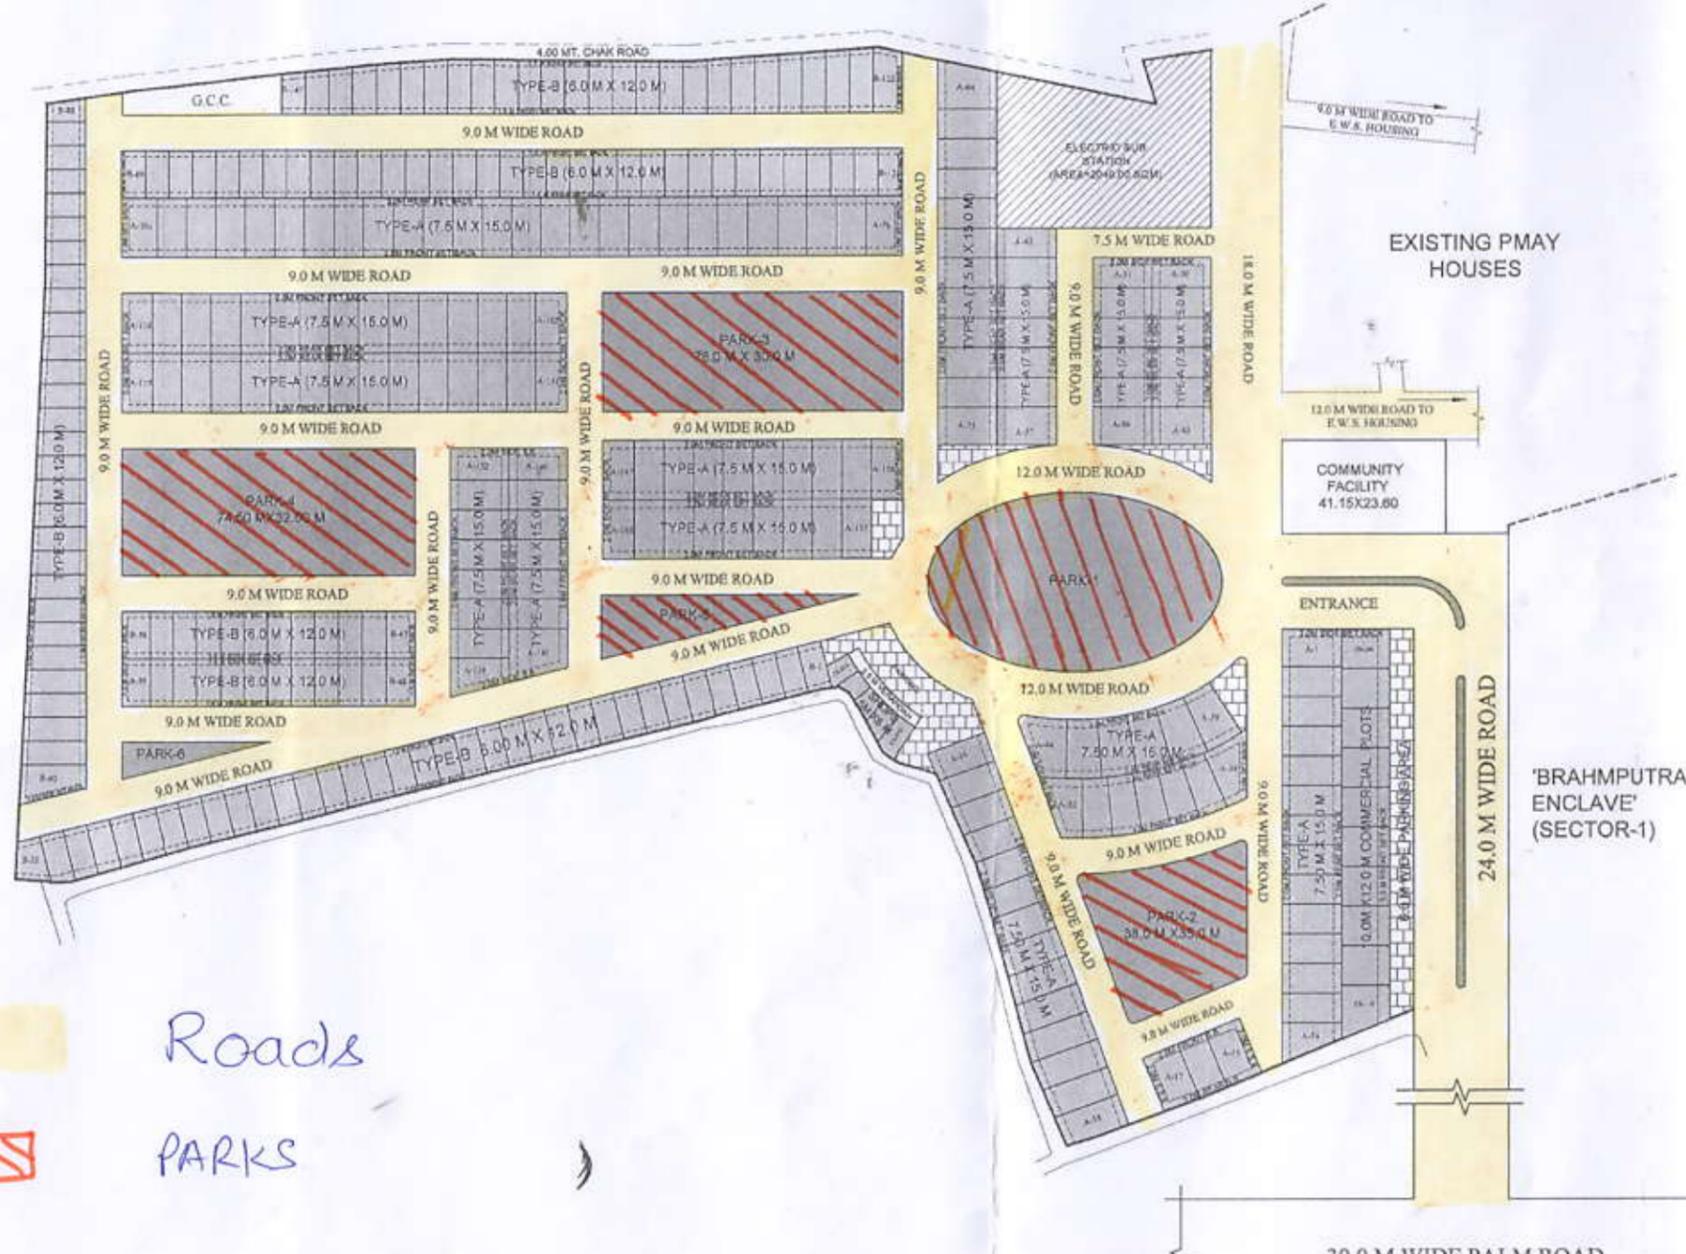

 Roads
 PARKS


**PROPOSED LAYOUT PLAN OF
 SAWARMATI ENCLAVE,
 SECTOR-1(PART) RAMGANGA
 NAGAR YOJNA, BAREILLY.**

AREA STATEMENT:	
AREA OF SCHEME	68032.59 Sqm.
AREA UNDER RES. PLOTS	30038.22 Sqm.
AREA UNDER COMM. PLOT	2378.52 Sqm.
AREA UNDER PARK	9356.71 Sqm.
AREA OF ROAD	23895.79 Sqm.
ELECT. SUB STATION	2040.00 Sqm.
G.C.C	323.35 Sqm.
COMMUNITY FACILITY	971.14 Sqm.

PROPERTY DETAILS:			
TYPE	AREA (SQMT.)	PLOT SIZE	NOS.
A	112.50	7.50 Mt.x15.00 Mt.	165 Nos
B	72.00	6.00 Mt.x12.00 Mt.	147 Nos
CS-1	120.00	10.00 Mt.x12.00 Mt.	10 Nos
CS-2	30.00	5.00 Mt.x6.00 Mt.	05 Nos

DATE OF SANCTION	SCALE	NORTH	AR. SUMIT AGRAWAL
DATE OF VALIDITY	1:1000		
<i>(Signature)</i> D./M.	<i>(Signature)</i> J.E.(PLAN.)	<i>(Signature)</i> J.E.(CONS.)	<i>(Signature)</i> A.E(C)/A.E
<i>(Signature)</i> S.E./C.T.P.	<i>(Signature)</i> SEC.		V.C.