


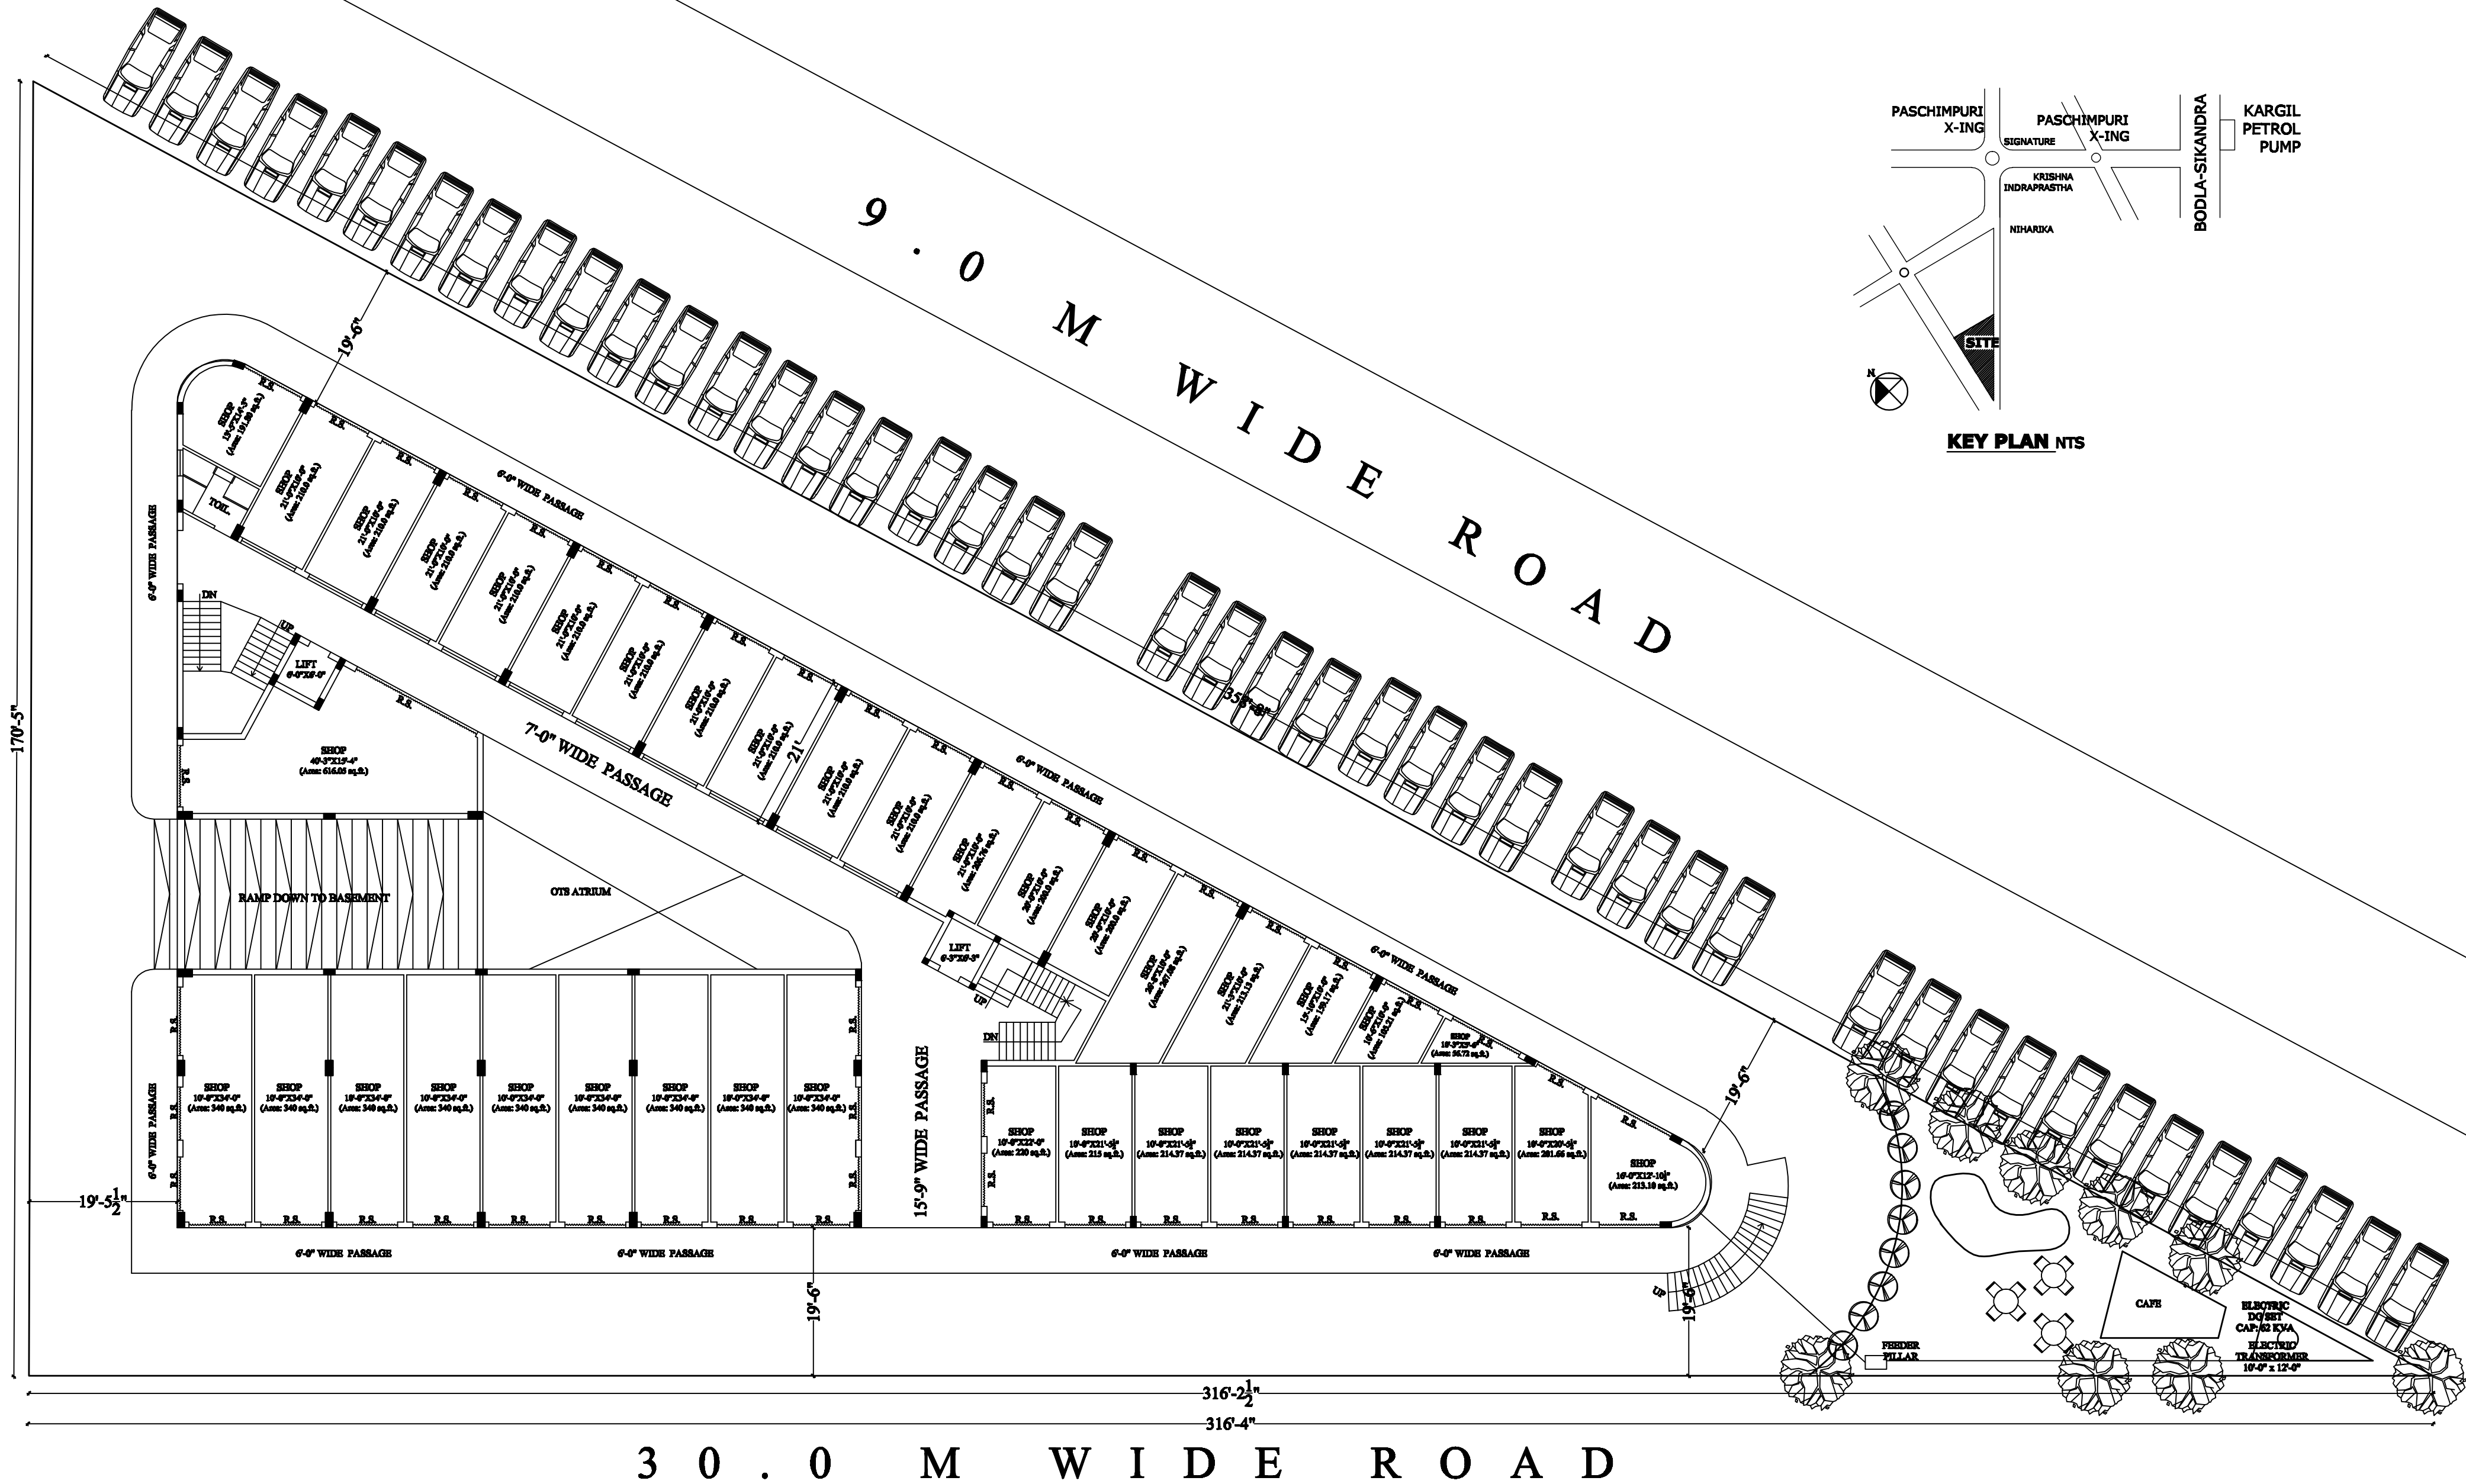

GROUND FLOOR PLAN(ELECTRIC SUPPLY PLAN)

PROPOSED 'EKTA RAJ ARCADE' COMMERCIAL BUILDING PLAN ON PLOT SITUATED AT SHASHTRI PURAM
SECTOR-C1, AGRA.

OWNER: MR. ASHOK KUMAR & OTHERS PARTNER MR. MURARI PRASAD AGARWAL

ie@sharma
AR. GAURAV SHARMA
B.Arch, M.Arch
CA/2003/30609



MANDALA ARCHITECTS
architects, landscape architects, urban designers,
interior designers and planners.
1/198B, BAGH FARZANA, BEHIND CHANDRA ORTHOPAEDIC
CENTRE, CIVIL LINES, AGRA-2