


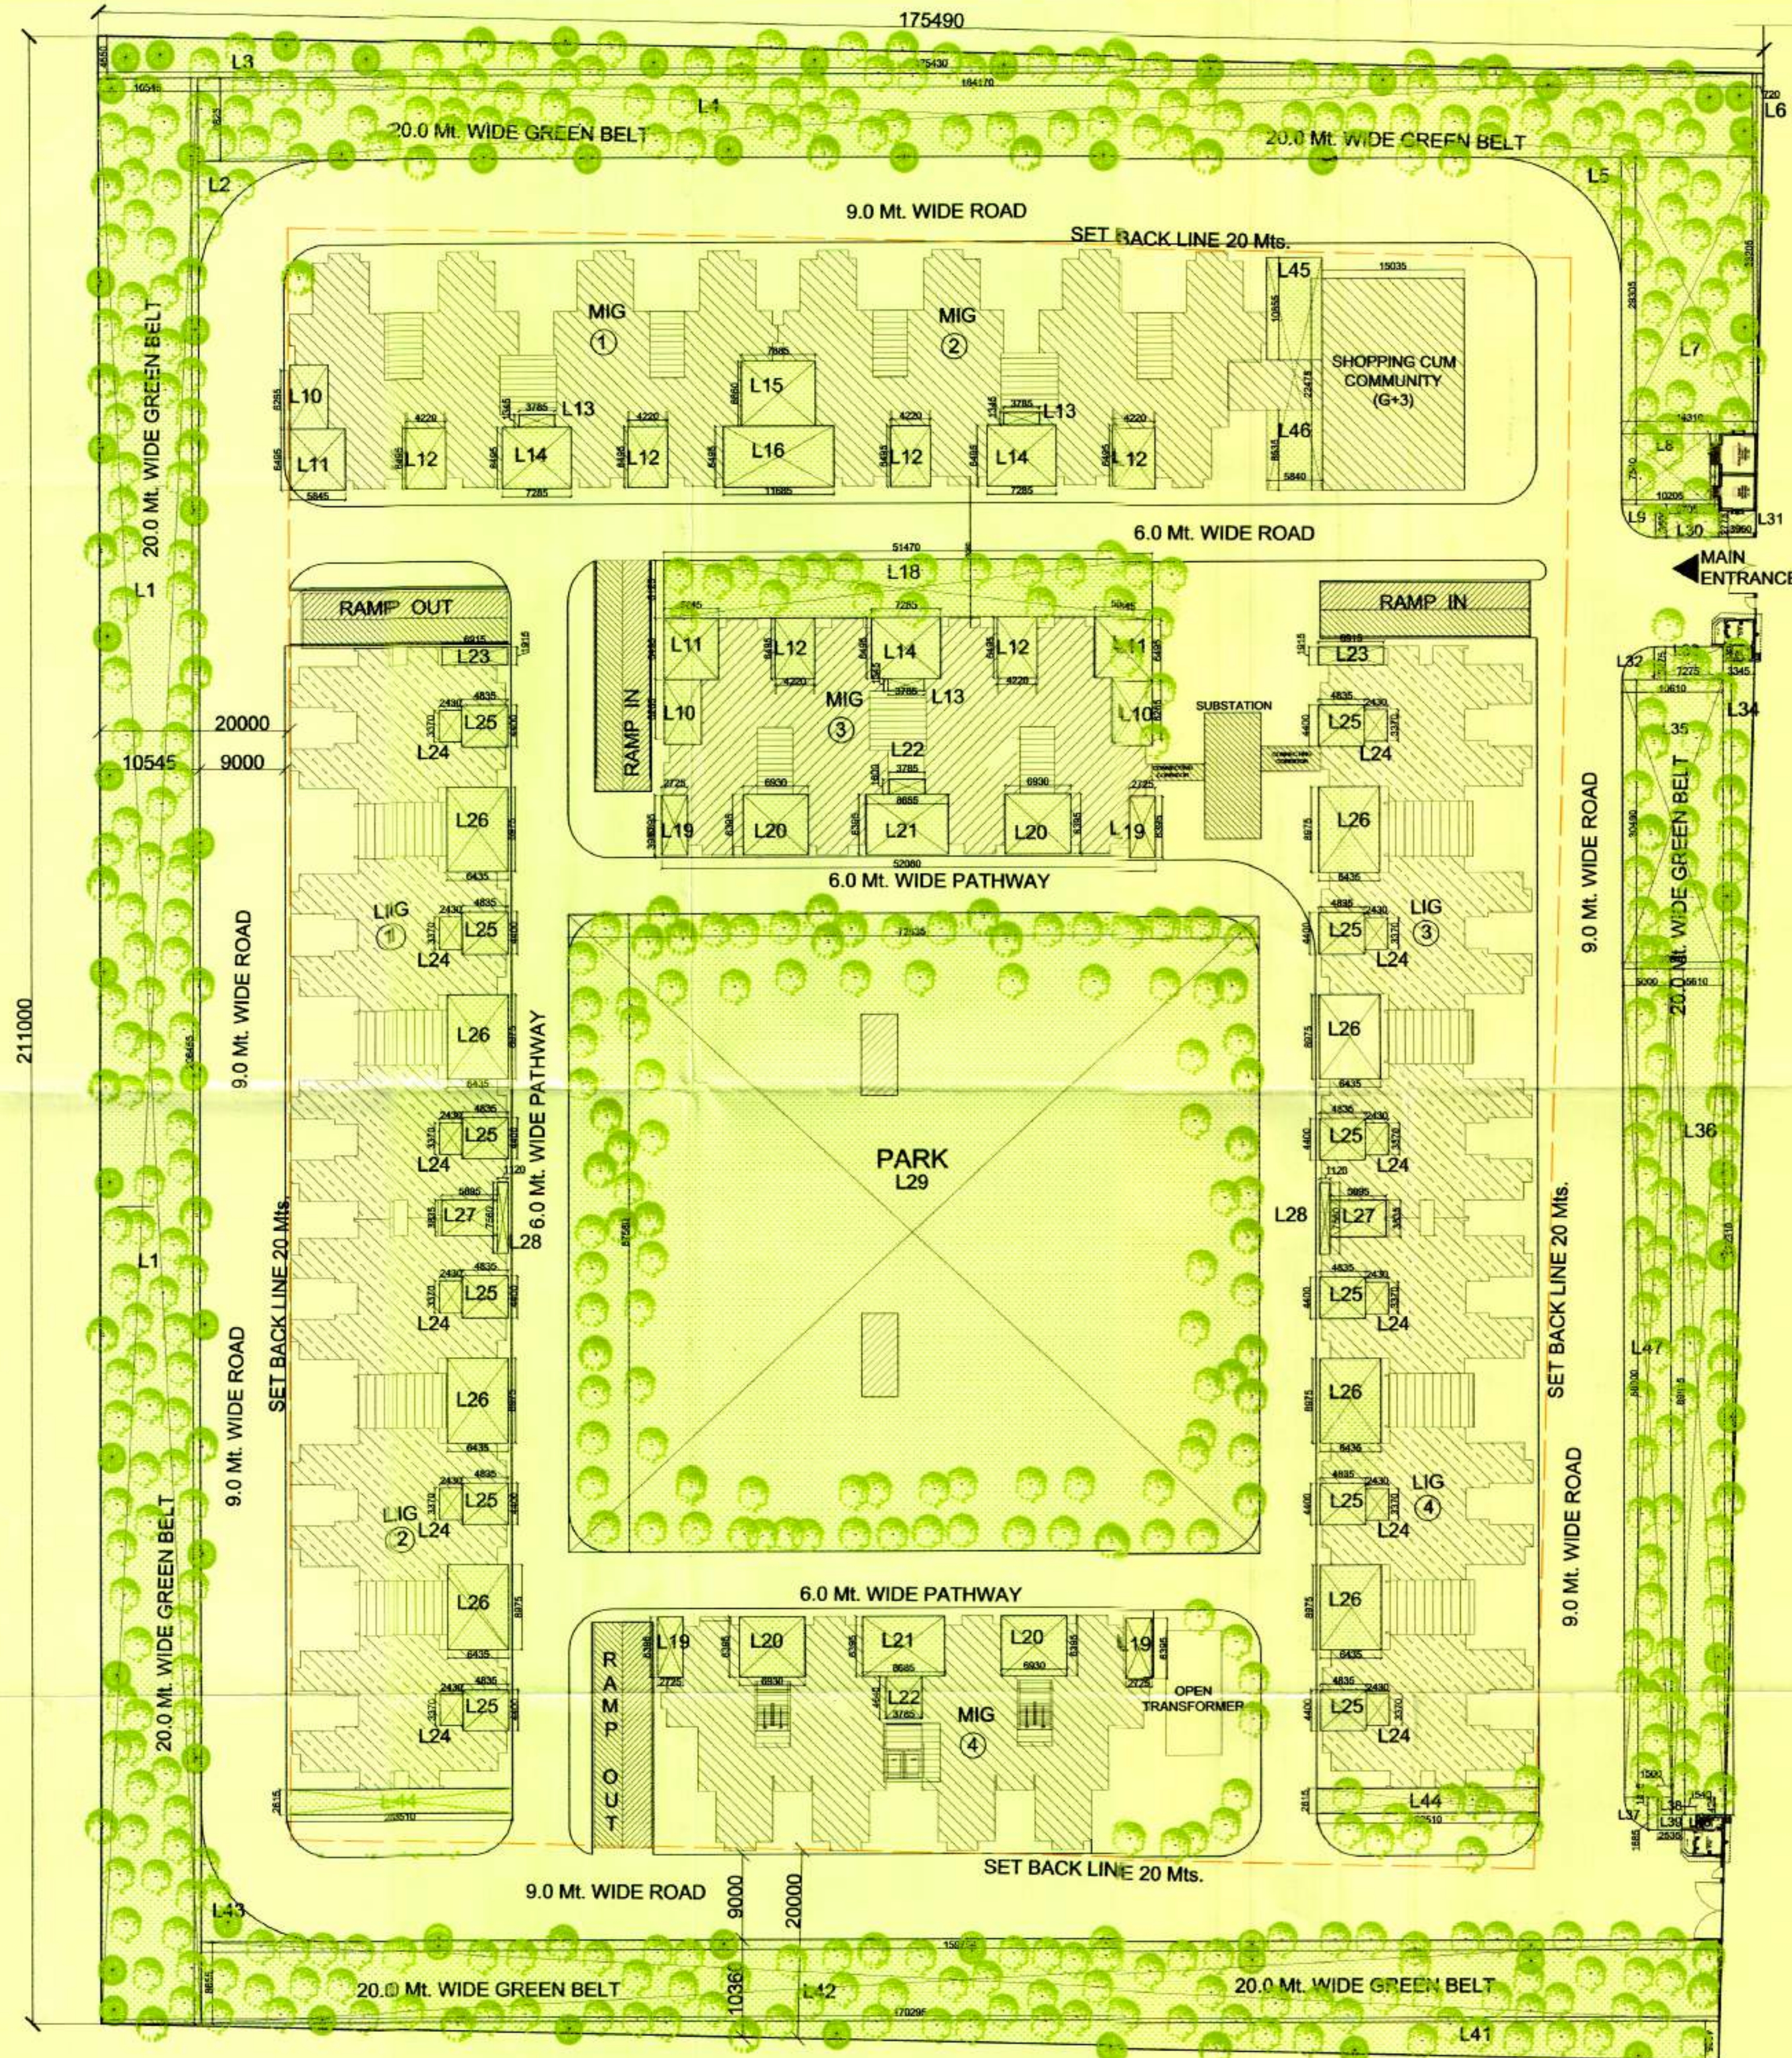

LANDSCAPE AREA STATEMENT						
S.No.	Item	Length	Width	No	Area	Units
TOTAL SITE AREA (A)		175680	211000	1	37068.48	SQM
TOTAL LANDSCAPE AREA						
1	L1	10545	206455	1	2177.07	SqMt.
2	L2	curvilinear		1	39.11	SqMt.
3	L3	175430	4550	0.05	39.91	SqMt.
4	L4	164170	8825	1	1448.80	SqMt.
5	L5	curvilinear		1	39.11	SqMt.
6	L6	720	38205	1	27.51	SqMt.
7	L7	14310	29305	1	419.35	SqMt.
8	L8	10205	7540	1	76.95	SqMt.
9	L9	curvilinear		1	9.62	SqMt.
10	L10	4045	6265	3	76.03	SqMt.
11	L11	6495	5845	3	113.89	SqMt.
12	L12	6495	4220	6	164.45	SqMt.
13	L13	1345	3785	3	15.27	SqMt.
14	L14	6495	7285	3	141.95	SqMt.
15	L15	6860	7885	1	54.09	SqMt.
16	L16	6495	11685	1	75.89	SqMt.
17	L17	33905	8330	1	282.43	SqMt.
18	L18	51470	6125	1	315.25	SqMt.
19	L19	6395	2725	4	69.71	SqMt.
20	L20	6395	6930	4	177.27	SqMt.
21	L21	6395	8685	2	111.08	SqMt.
22	L22	4640	3780	2	35.08	SqMt.
23	L23	1915	6915	2	26.48	SqMt.
24	L24	2430	3370	12	98.27	SqMt.
25	L25	4835	4400	12	255.29	SqMt.
26	L26	8975	6435	8	462.03	SqMt.
27	L27	5895	3835	2	45.21	SqMt.
28	L28	1120	7560	2	16.93	SqMt.
29	L29	72835	67580	1	4922.19	SqMt.
30	L30	6705	3500	1	23.47	SqMt.
31	L31	3960	2775	1	10.99	SqMt.
32	L32	curvilinear		1	9.62	SqMt.
33	L33	7275	3475	1	25.28	SqMt.
34	L34	3345	122310	0.5	204.56	SqMt.
35	L35	10610	30490	1	323.50	SqMt.
36	L36	5610	89815	1	503.86	SqMt.
37	L37	curvilinear		1	9.62	SqMt.
38	L38	1500	1815	1	2.72	SqMt.
39	L39	2535	1685	1	4.27	SqMt.
40	L40	1540	1425	1	2.19	SqMt.
41	L41	170295	4235	0.5	360.60	SqMt.
42	L42	159750	8655	1	1382.64	SqMt.
43	L43	curvilinear		1	39.11	SqMt.
44	L44	23510	2615	2	122.96	SqMt.
45	L45	5840	10855	1	63.39	SqMt.
46	L46	5840	8535	1	49.84	SqMt.
47	L47	5000	88000	1	440.00	SqMt.
TOTAL LANDSCAPE AREA (B)					15314.86	SqMt.
TOTAL LANDSCAPE AREA (C= B% OF A)					41.32	%



KEY PLAN (NTS)

SUBMISSION DRAWING

PROJECT:

**GROUP HOUSING, PLOT NO GH-03A
OMICRON -1 AT GREATER NOIDA .**

CONSTRUCTION AGENCY :

**GREATER NOIDA INDUSTRIAL DEVELOPMENT
AUTHORITY,
169 CHITVAN ESTATE SECTOR
GAMMA - II GREATER NOIDA, GAUTAM BUDDH
NAGAR, UTTAR PRADESH 201308**

DRG. TITLE:

LANDSCAPE PLAN

REVISIONS :

S.N.	REVISION	DATE	DESCRIPTION

DATE:	SCALE :	NORTH :	DRG NO. :
JULY-2017	1:400		AR-02



**CONSULTING ARCHITECTS:
ARCH-EN DESIGN**

Architect **ASHOK KUMMAR**

DELHI OFF: B-77, HAUZ KHAS, NEW DELHI-16.
011-45188222, Fax:- 011- 45188288

LUCKNOW OFF: 4/5,VISHAL KHAND,GOMTI NAGAR, LUCKNOW
0522-4088222, Fax :- 0522- 4088288



A.C.E.O.

C.E.O

SURESH KUMAR SR. DRAFT MAN W. SUKHBIR SR. EXE.(PLNG.) NIMISHA SHARMA D.G.M. (PLNG.) G.M. (PLNG.)

**GREATER NOIDA INDUSTRIAL
DEVELOPMENT AUTHORITY**