



FIRST FLOOR TO EIGHT FLOOR

scale : 1"=8'

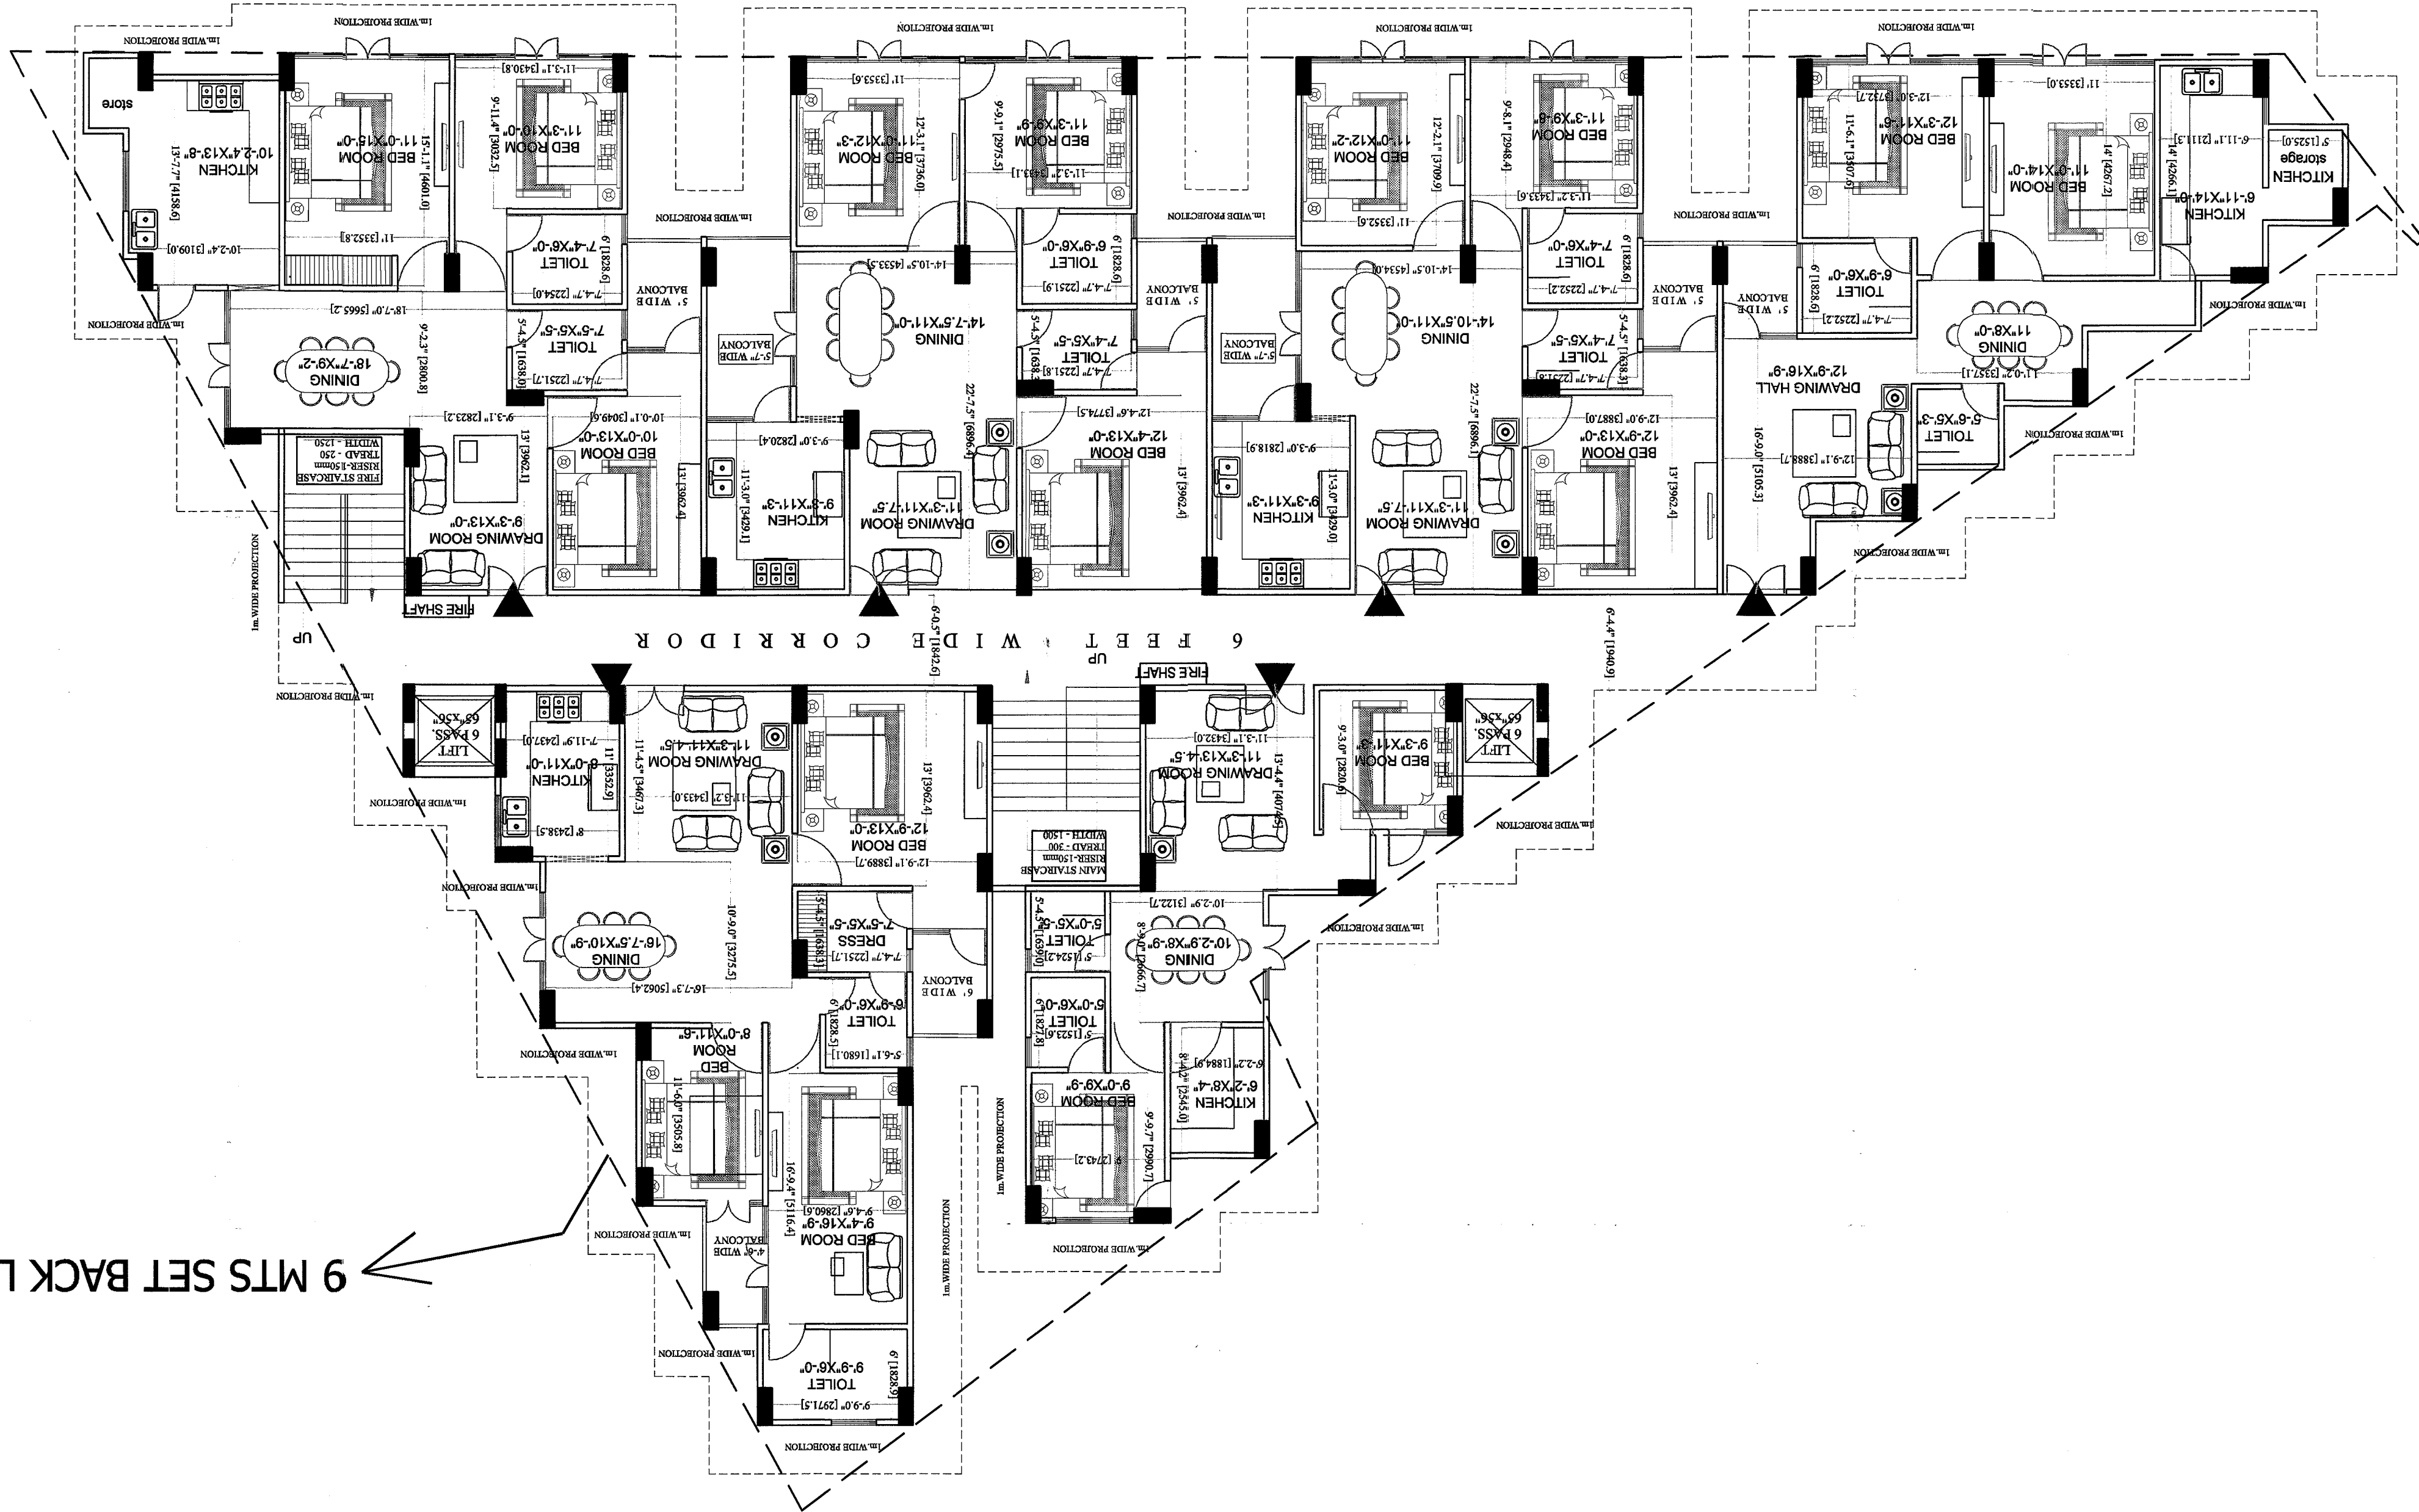

9 MTS SET BACK LINE

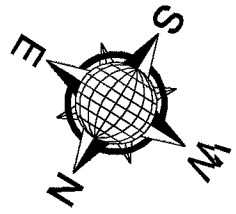

sheet number

sheet number 03

SCALE:

CKD BY:

ashish

DWN BY:

Indyaz

OWNER SIGN:

ACORE ARCHITECTURAL SERVICES PVT. LTD

ARCHITECT:ASHISH SHIVASTAVA

BRANCH OFFICE : 93/D MATRI ANCHAL NEAR

GOKAKHATH RAILWAY CROSSING GOKAKHATH


TEL: OFF:3294813,RES:2255290, MOBILE:9415321836.

PROJECT TITLE:

PROPOSED RESIDENTIAL APARTMENT AT
MOHALLAH, Rustampur toppo/porgono haveli
ARAZI NUMBER: 44 AND 53M
COMPANY NAME : Royal Residency Infratech
DIRECTORS NAME : Atul kumar shivastava
Land owner : RAM KRISHNA TIWARI
MANJU TIWARI

APPROVAL OF G.D.A.:

16.9.15-15.9.2020

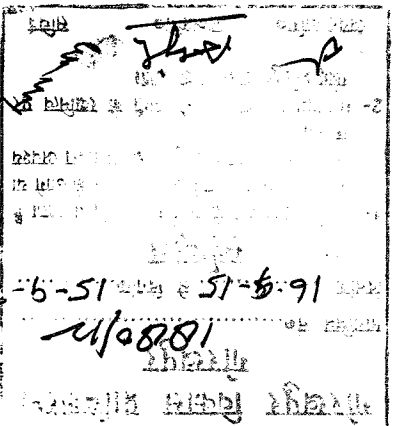

Handwritten notes and signatures in the bottom left corner, including dates and names.