

road level

0.25 mts

driveway level

25.55 MTS


37.05M

11.50 MTS


2.875 MTS + 2.875 MTS + 2.875 MTS + 2.875 MTS

2.875 MTS + 2.875 MTS + 2.875 MTS + 2.875 MTS + 2.875 MTS + 2.875 MTS + 2.875 MTS + 2.875 MTS + 2.875 MTS + 2.875 MTS + 2.875 MTS + 2.875 MTS

EXTENDED BASEMENT

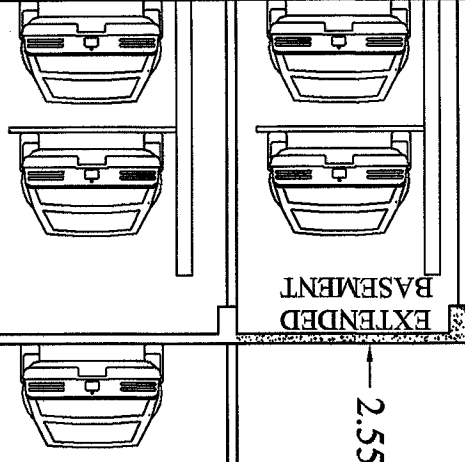


STILT PARKING

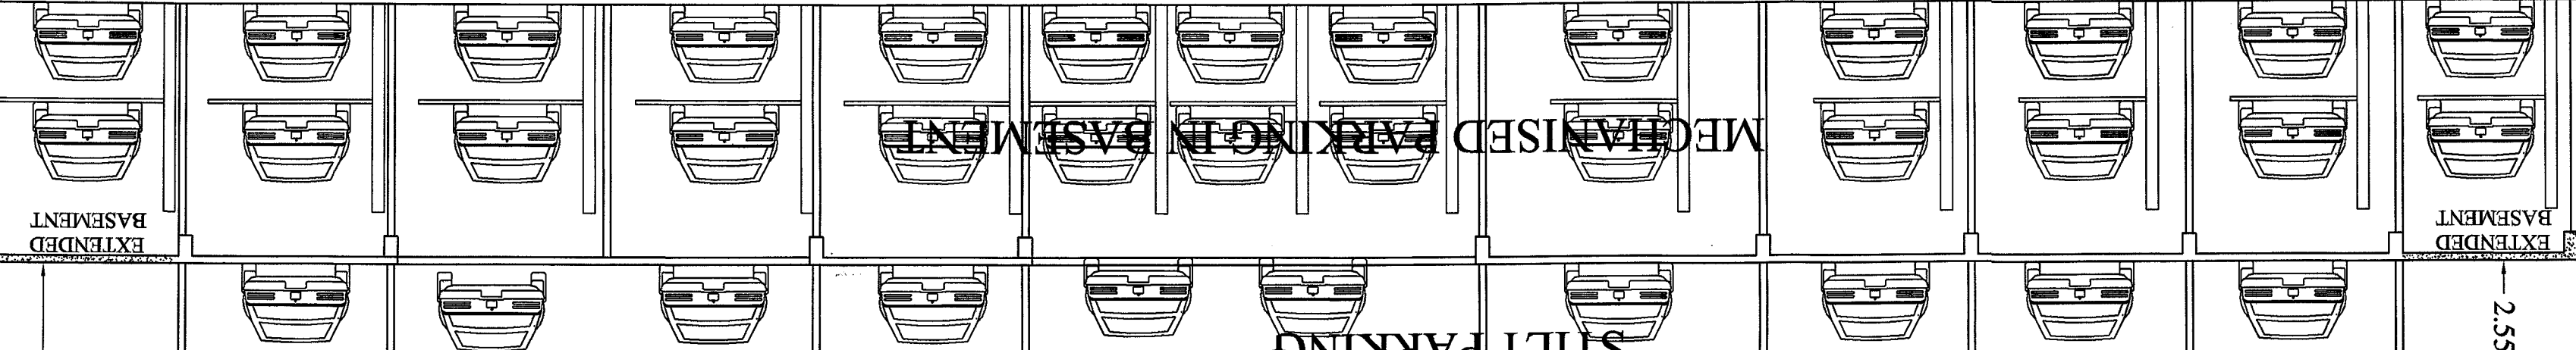

SCALE : 1"=8'0"


SECTION AA

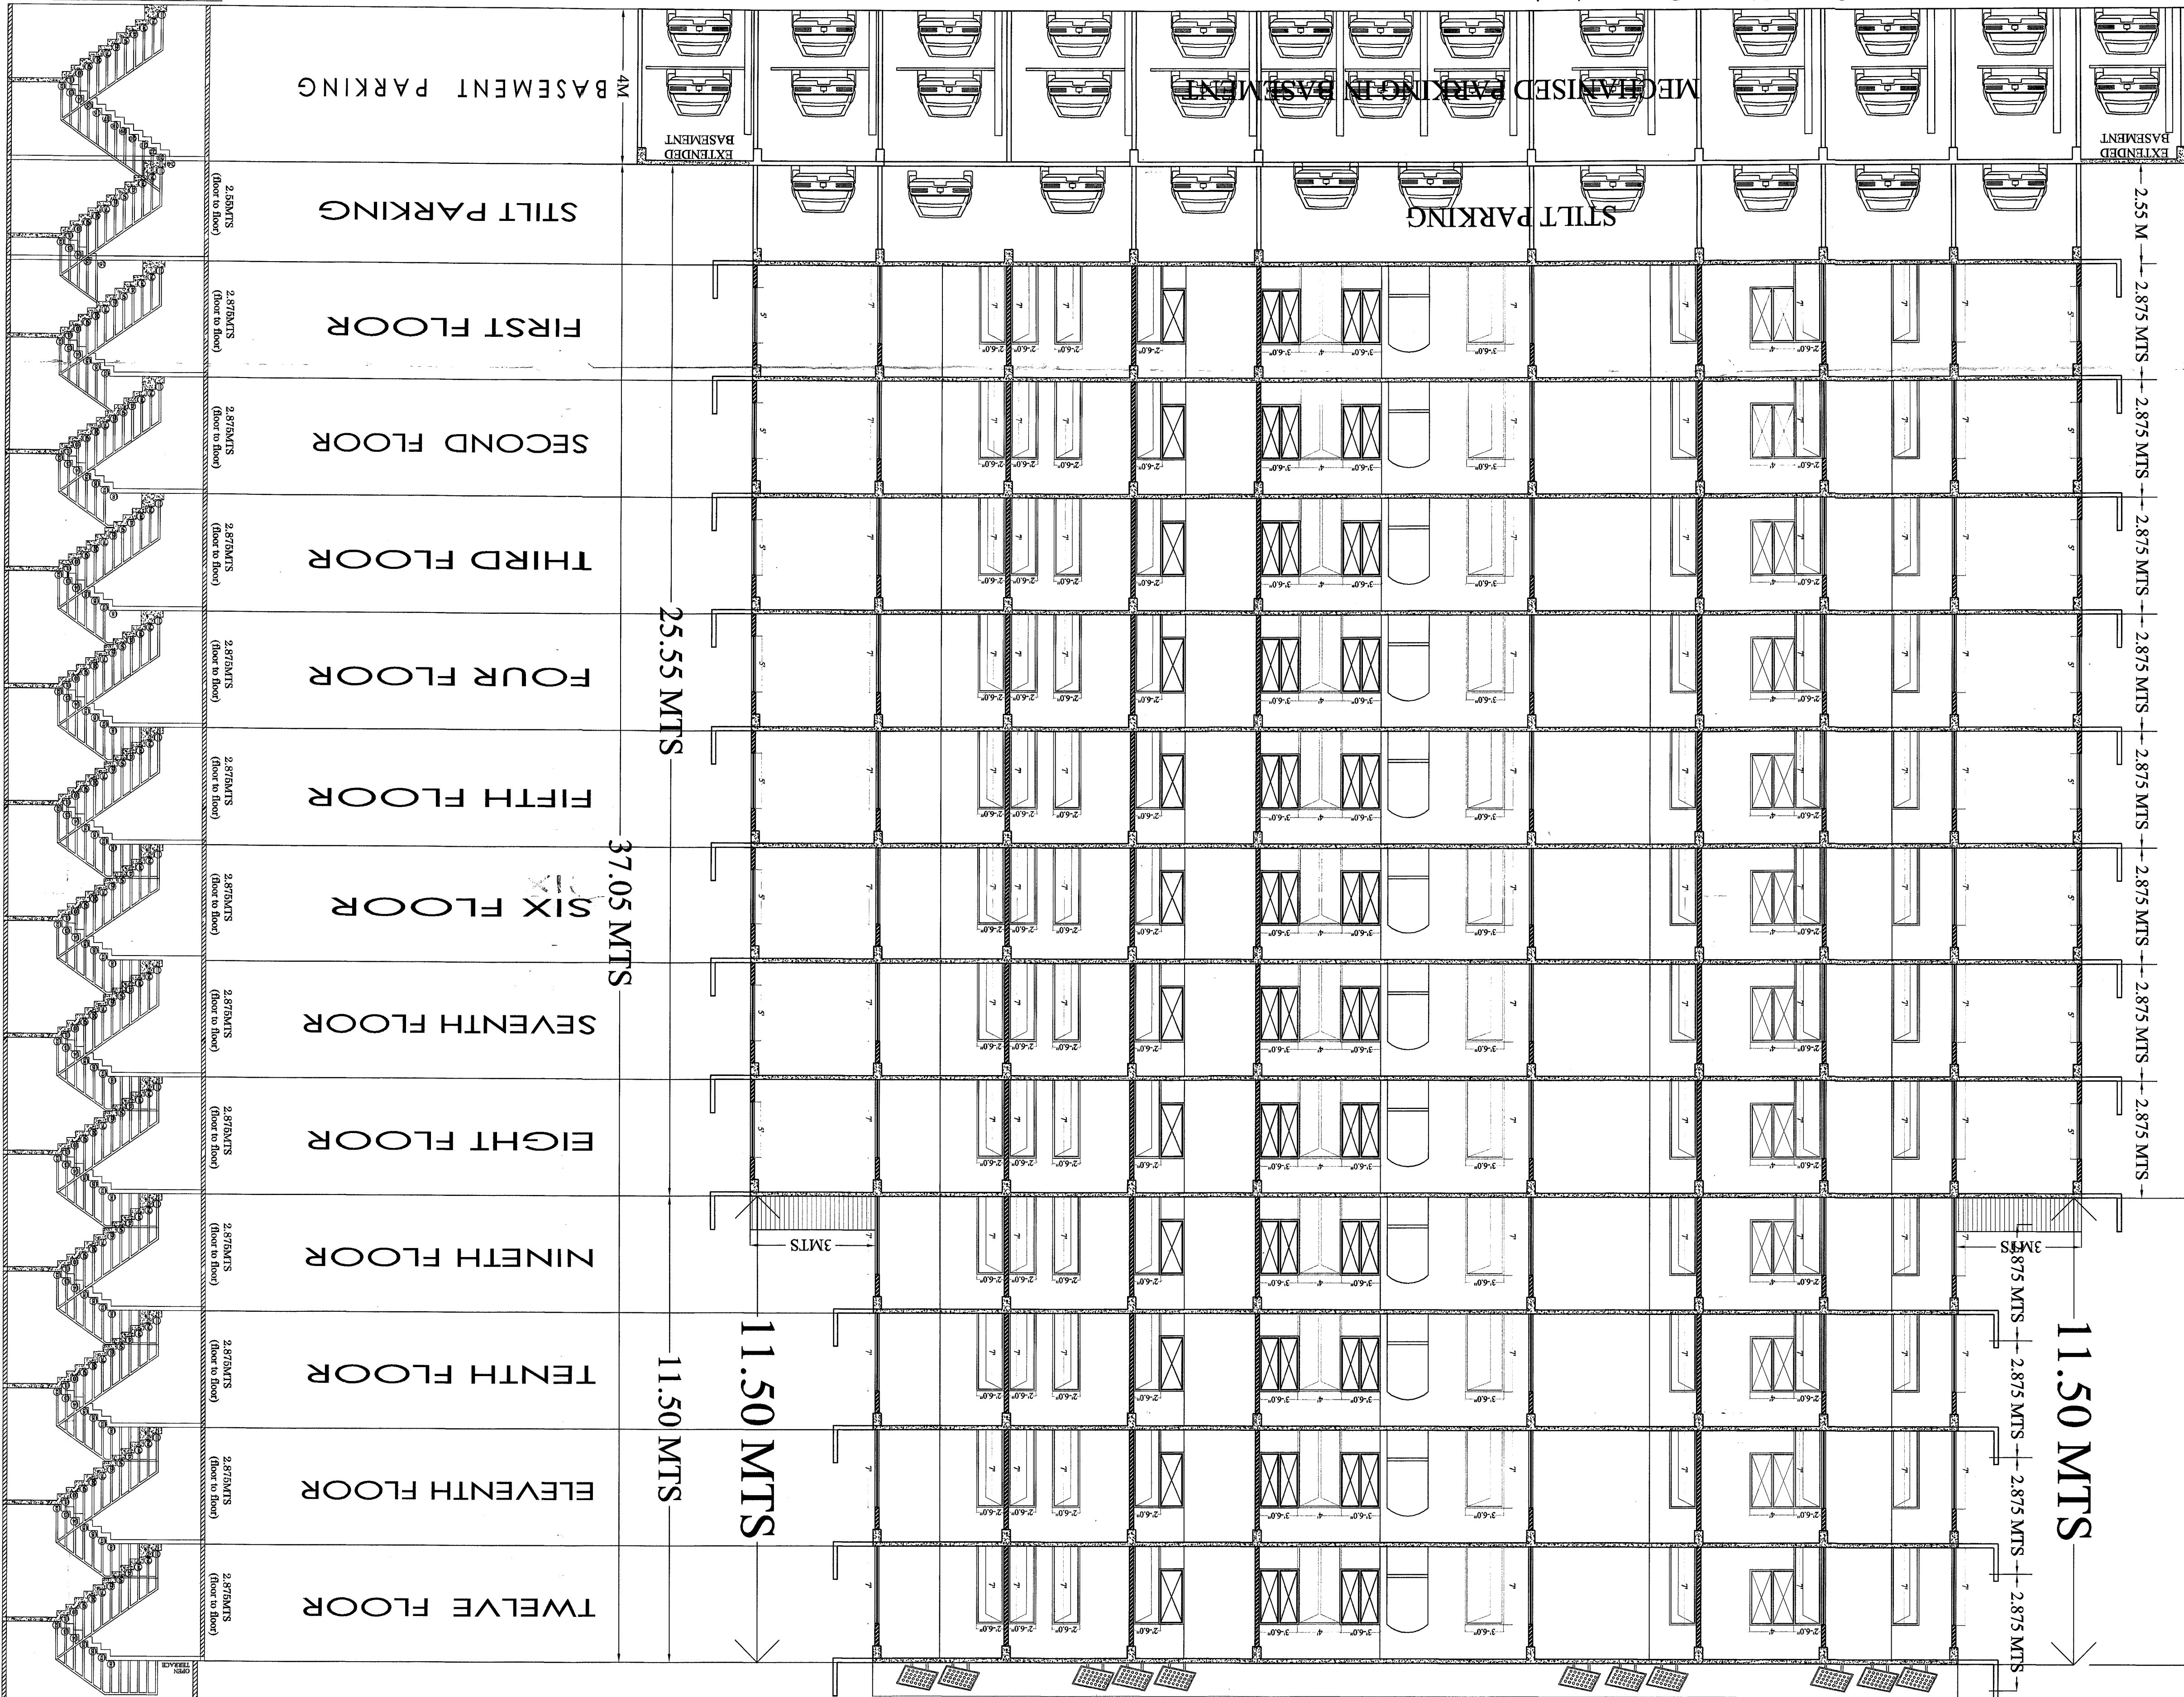

water tank
45,000Lts

terrace

APPROVAL OF G.D.A.:

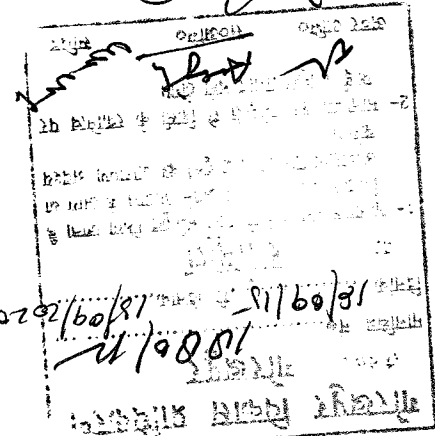

Handwritten notes in Kannada script, likely providing details about the project or the approval process.

PROJECT TITLE:

PROPOSED RESIDENTIAL APARTMENT AT
MOHALLAH, Kusumpur toppa/pargana ha
ARAZI NUMBER: 54 AND 53MI
COMPANY NAME : Royal Residency Infrate
DIRECTORS NAME : Atul kumar srivastava
Land owner : RAM KRISHNA TIWARI
MANJU TIWARI

sheet number

sheet number 05

SCALE:

CKD BY:

DWN BY:

Initials

OWNER SIGN:

ACORE ARCHITECTURAL SERVICES PVT. LTD

(B ARCH)

ARCHITECTASHISH SRIVASTAVA

BRANCH OFFICE : 935D MATRI ANCHAL NEAR

GORAKHNATH RAILWAY CROSSING GORAKHPUR

TEL: OFF:3294813,RESI:2255290,MOBILE:9415321836