







Ninth & 10th floor
AS Per Assoc - At 9th - 381.53 mt & 10th - 385.0 mt
only Release & Sanctioned
Remaining 11 & 12th floor Not Allowed
P. 11

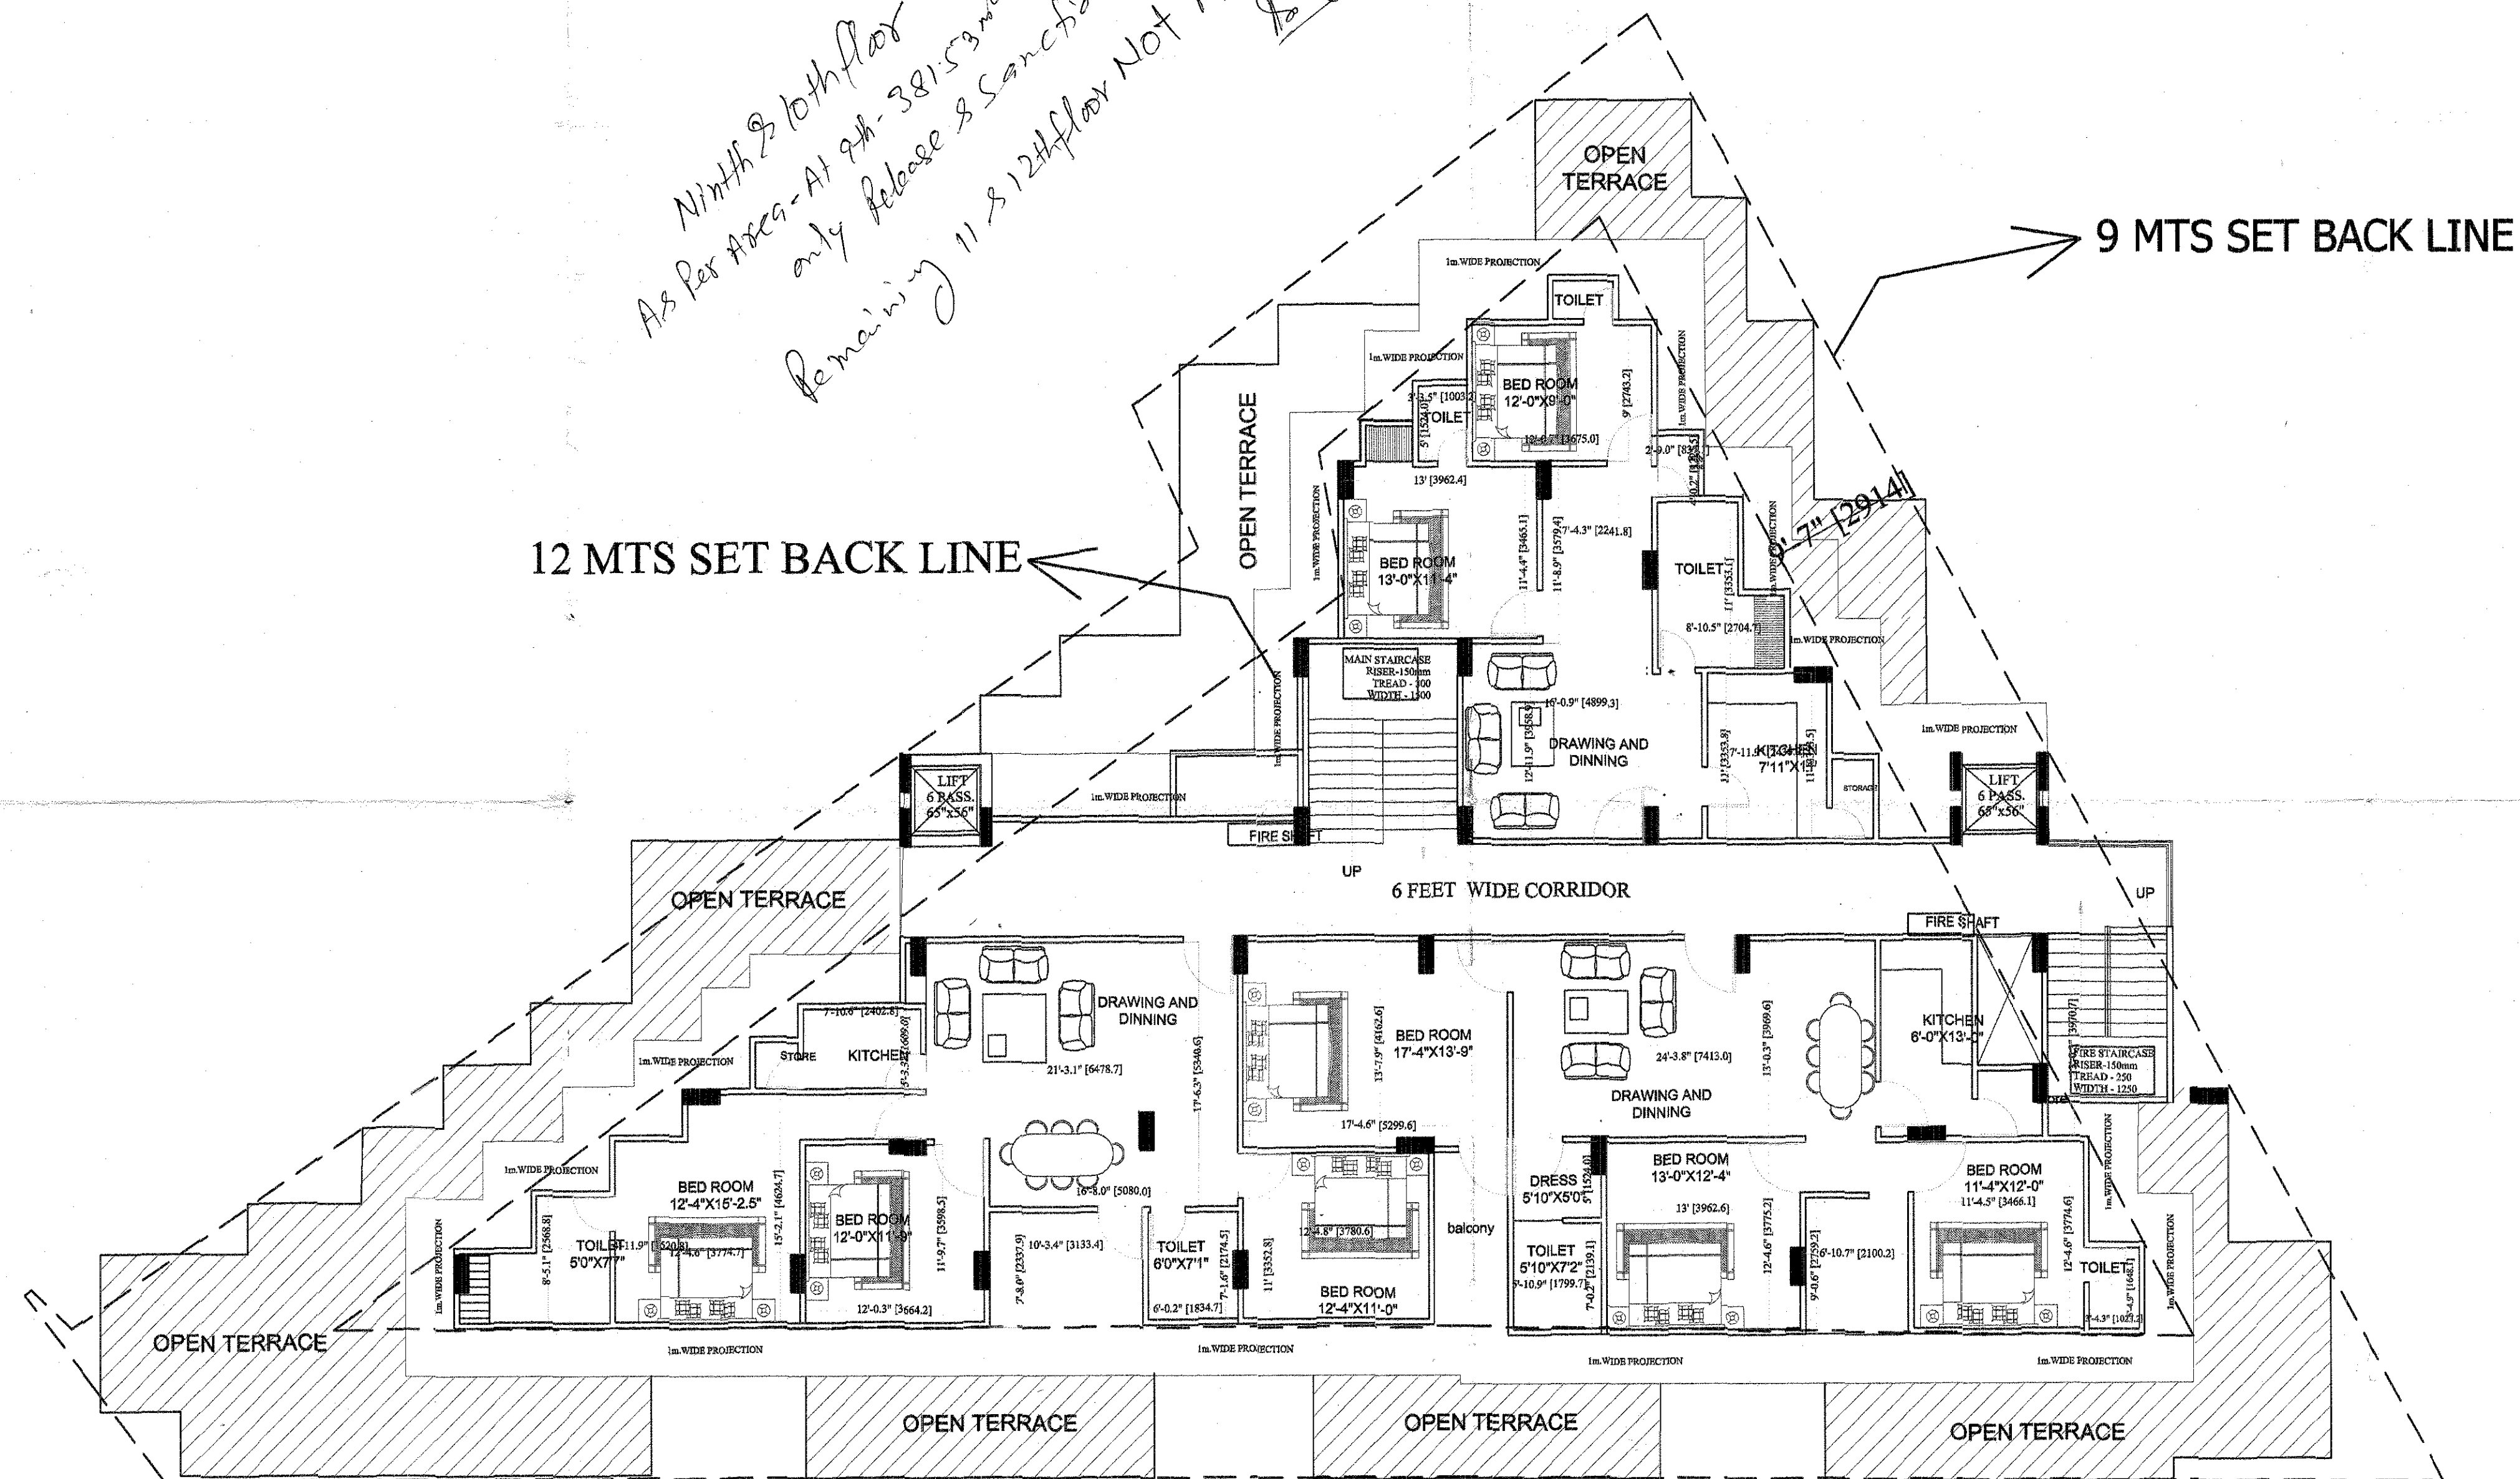

scale : 1"=8'

PROPOSED RESIDENTIAL APARTMENT AT
MOHALLAH Rustampur tappa/pargana haveli
tehsil sadar, Gorakhpur
ARAZI NUMBER : 5/2 AND 53MI
COMPANY NAME: Royal Residency Infratech pvt .Ltd
DIRECTORS NAME : Atul kumar srivastava

Land owner : RAM KRISHNA TIWARI
MANJU TIWARI

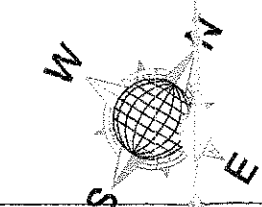

sheet number 03

	SCALE:
DWN BY: imtiyaz	CKD BY: as

ARCHITECT:ASHISH SRIVASTAVA
(B. ARCH)
BRANCH OFFICE : 935/D MATRI ANCHAL NEAR
GORAKHNATH RAILWAY CROSSING GORAKHPUR

TEL: OFF:329-4813,RESI:2255290, MOBILE:9415321836.