

PROJECT :

ADDITION & ALTERATION IN SUBMISSION
DRAWING FOR GROUP HOUSING "FORTUNE
RESIDENCY" AT KHASRA NO- 1123 & 1116
AT VILLAGE NOORNAGAR GHAZIABAD (UP)

OWNER:

M/S. VASU INFRASTRUCTURE (P.) LTD
AND OTHERS

OWNERS SIGN
M/S. Vasu Infrastructure (P) Ltd.

ARCHITECT'S SIGN
Regd. No. CA/2012/2012
RAJ KUMAR SHARMA
Architect

DRAWING TITLE

ELEVATION & SECTION
(BLOCK - E)



SCALE : 1/4" = 1'-0"

DATE : 05/07/2012

CHECKED BY : *[Signature]*


SD-27






SECTION - AA

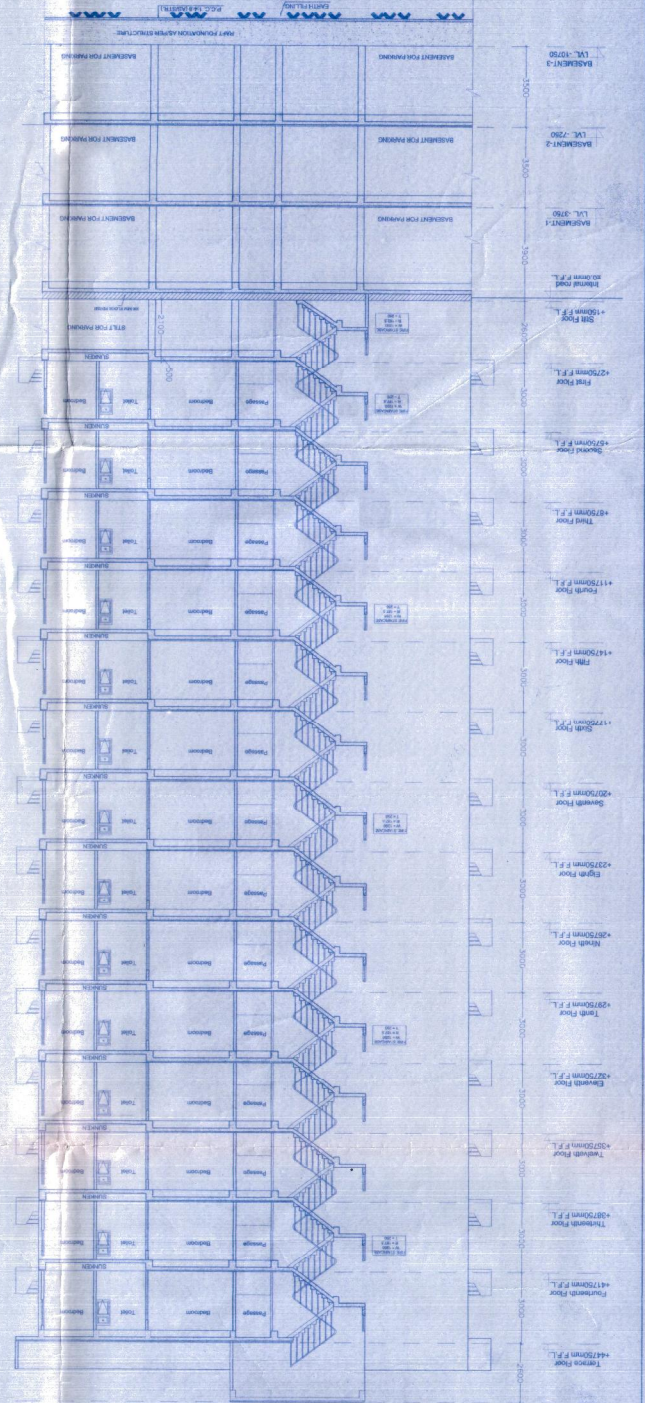

ELEVATION

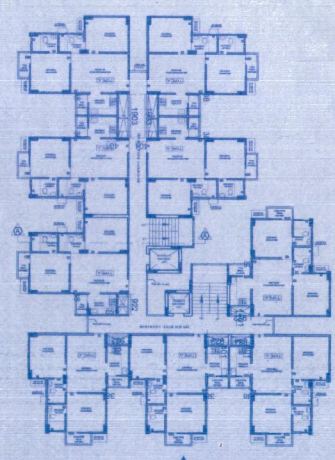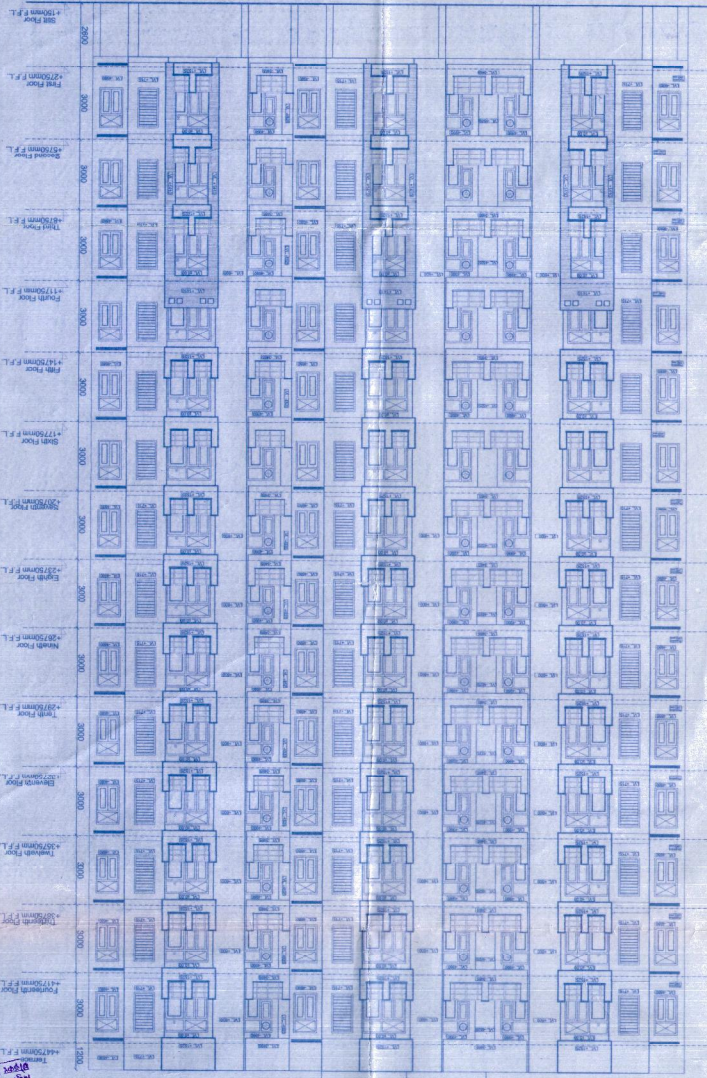

ELEVATION

