


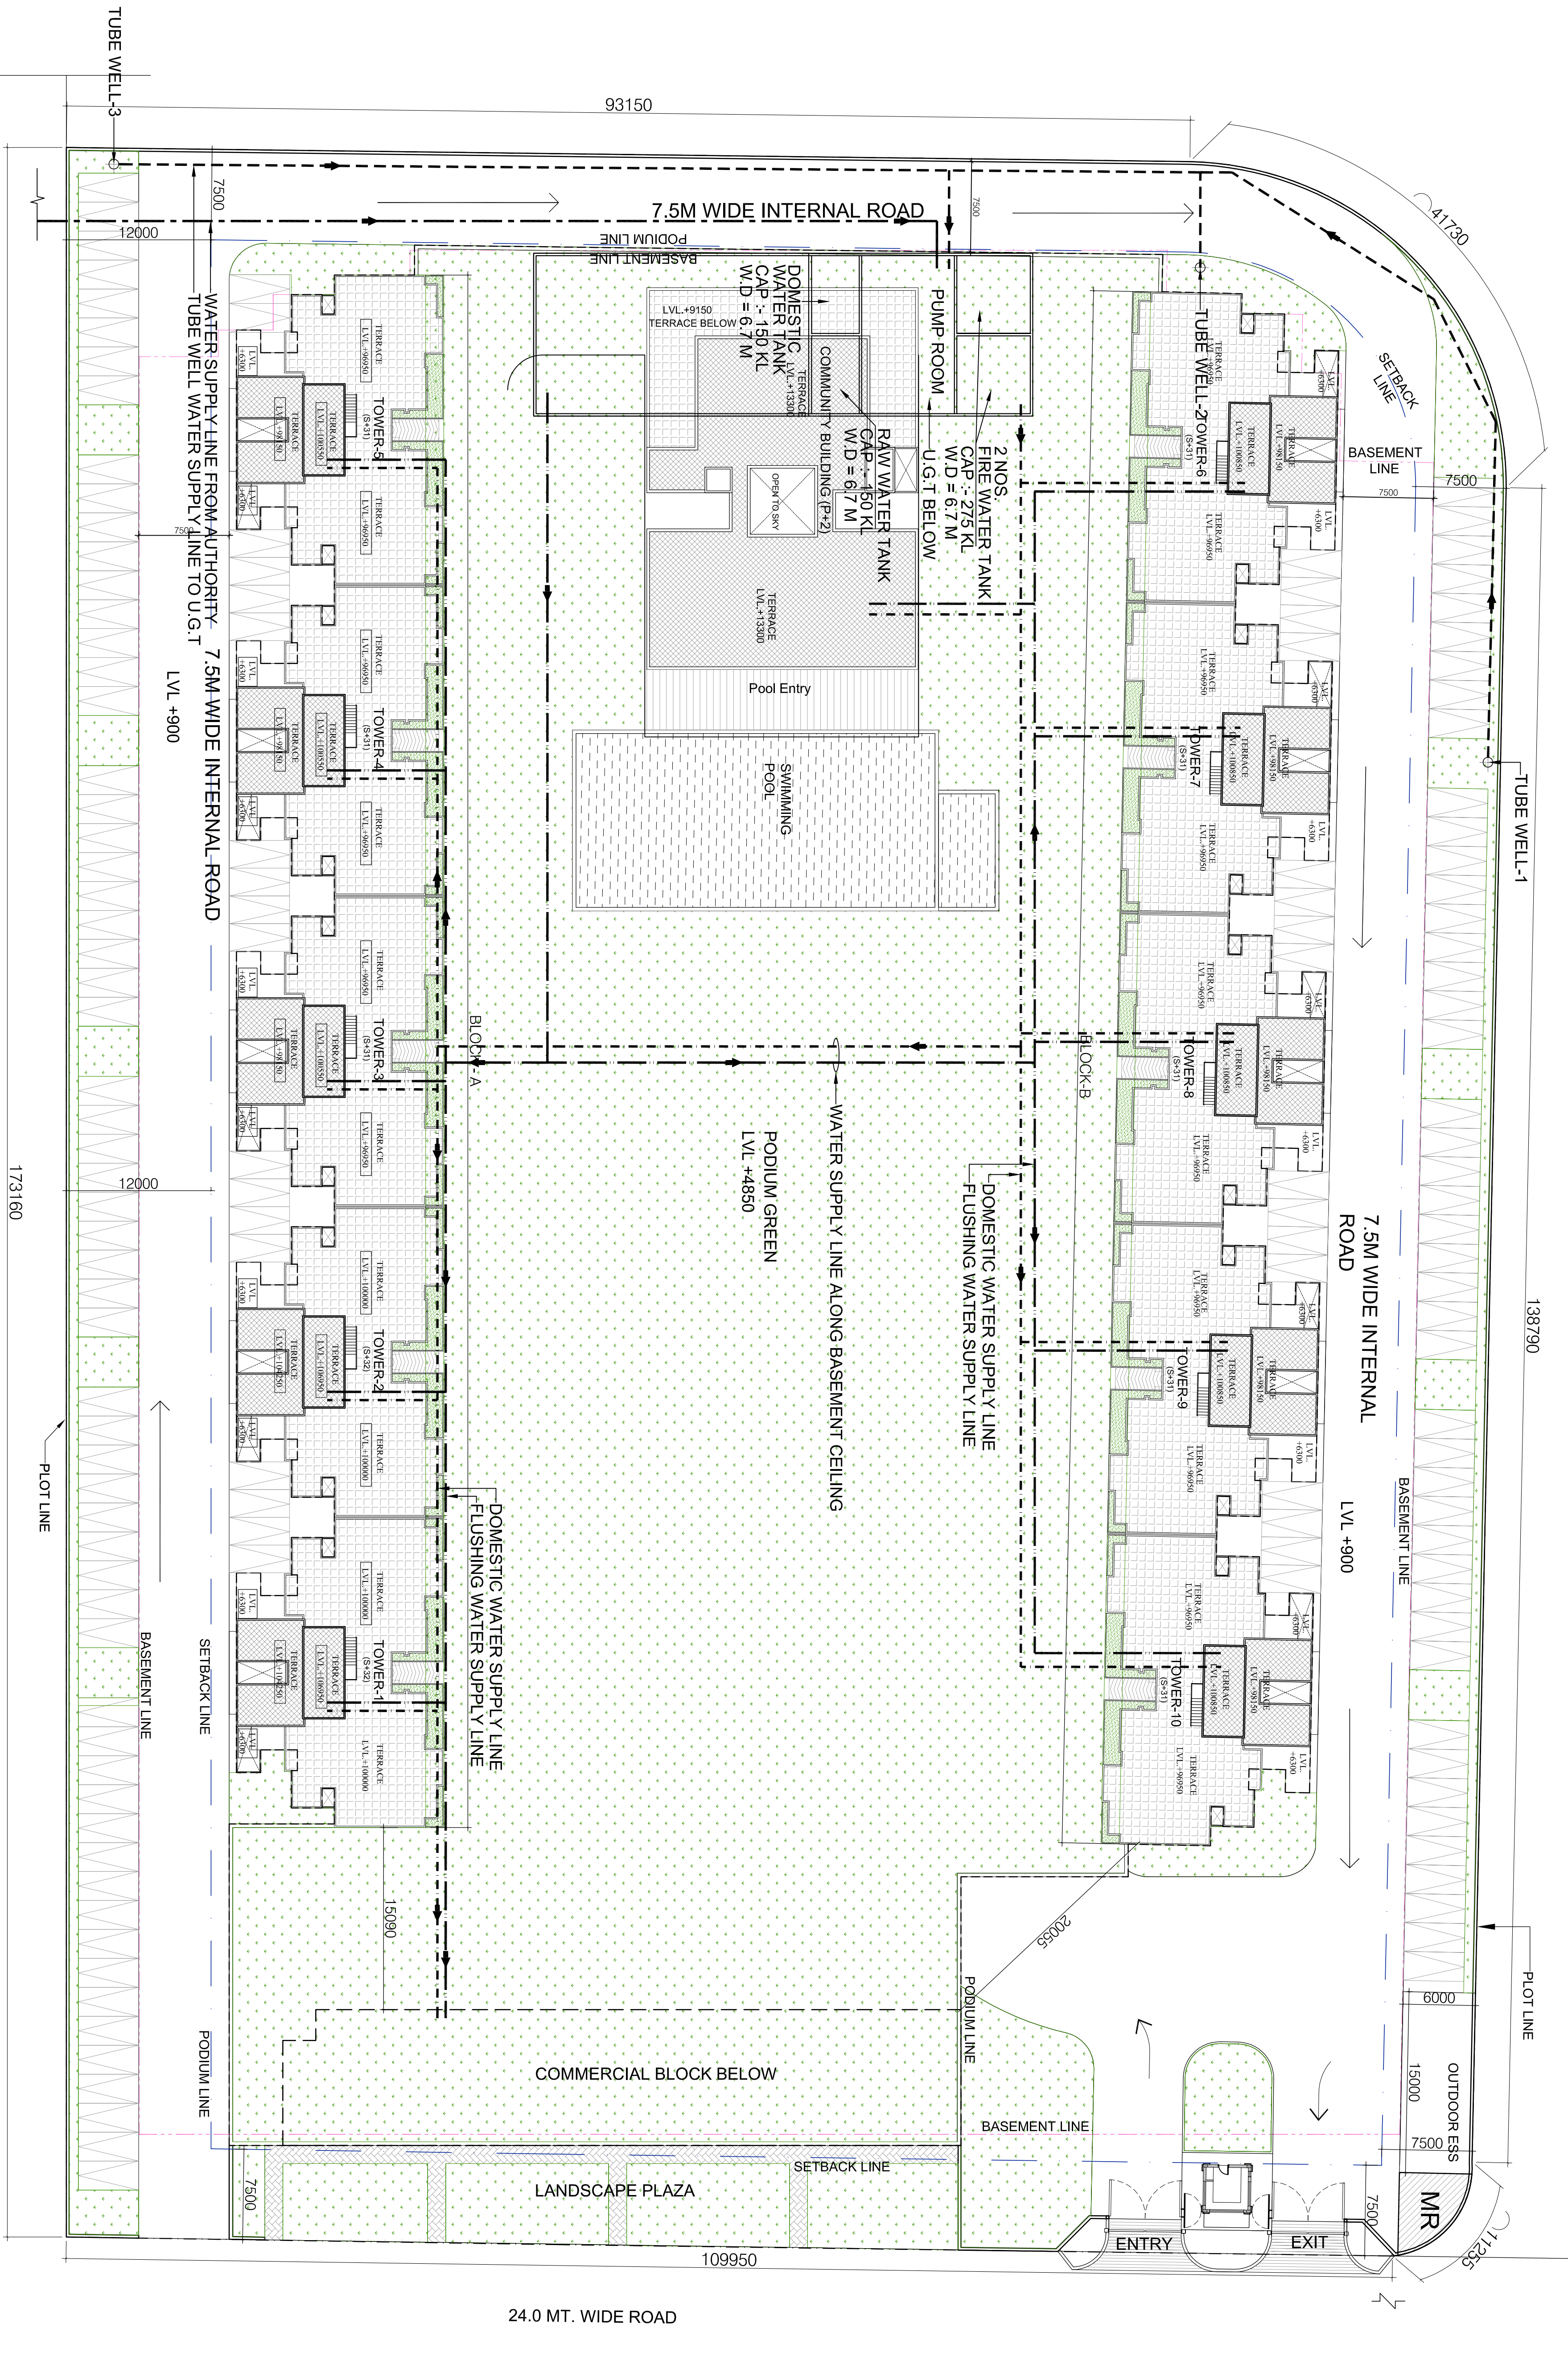

SUBMISSION DRAWING
WATER SUPPLY PLAN

PROJECT

PROPOSED GROUP HOUSING
PROJECT AT PLOT NO. - 1/GH-04,
SECTOR 04, GREATER NOIDA
DISTT : GAUTAM BUDDH NAGAR

OWNER

M/S VTECH BUILDCON PVT. LTD,
B-42, JEEVAN NIKETAN PASCHIMA VIHAR, NEW
DELHI, 110087

DWG NO.

