


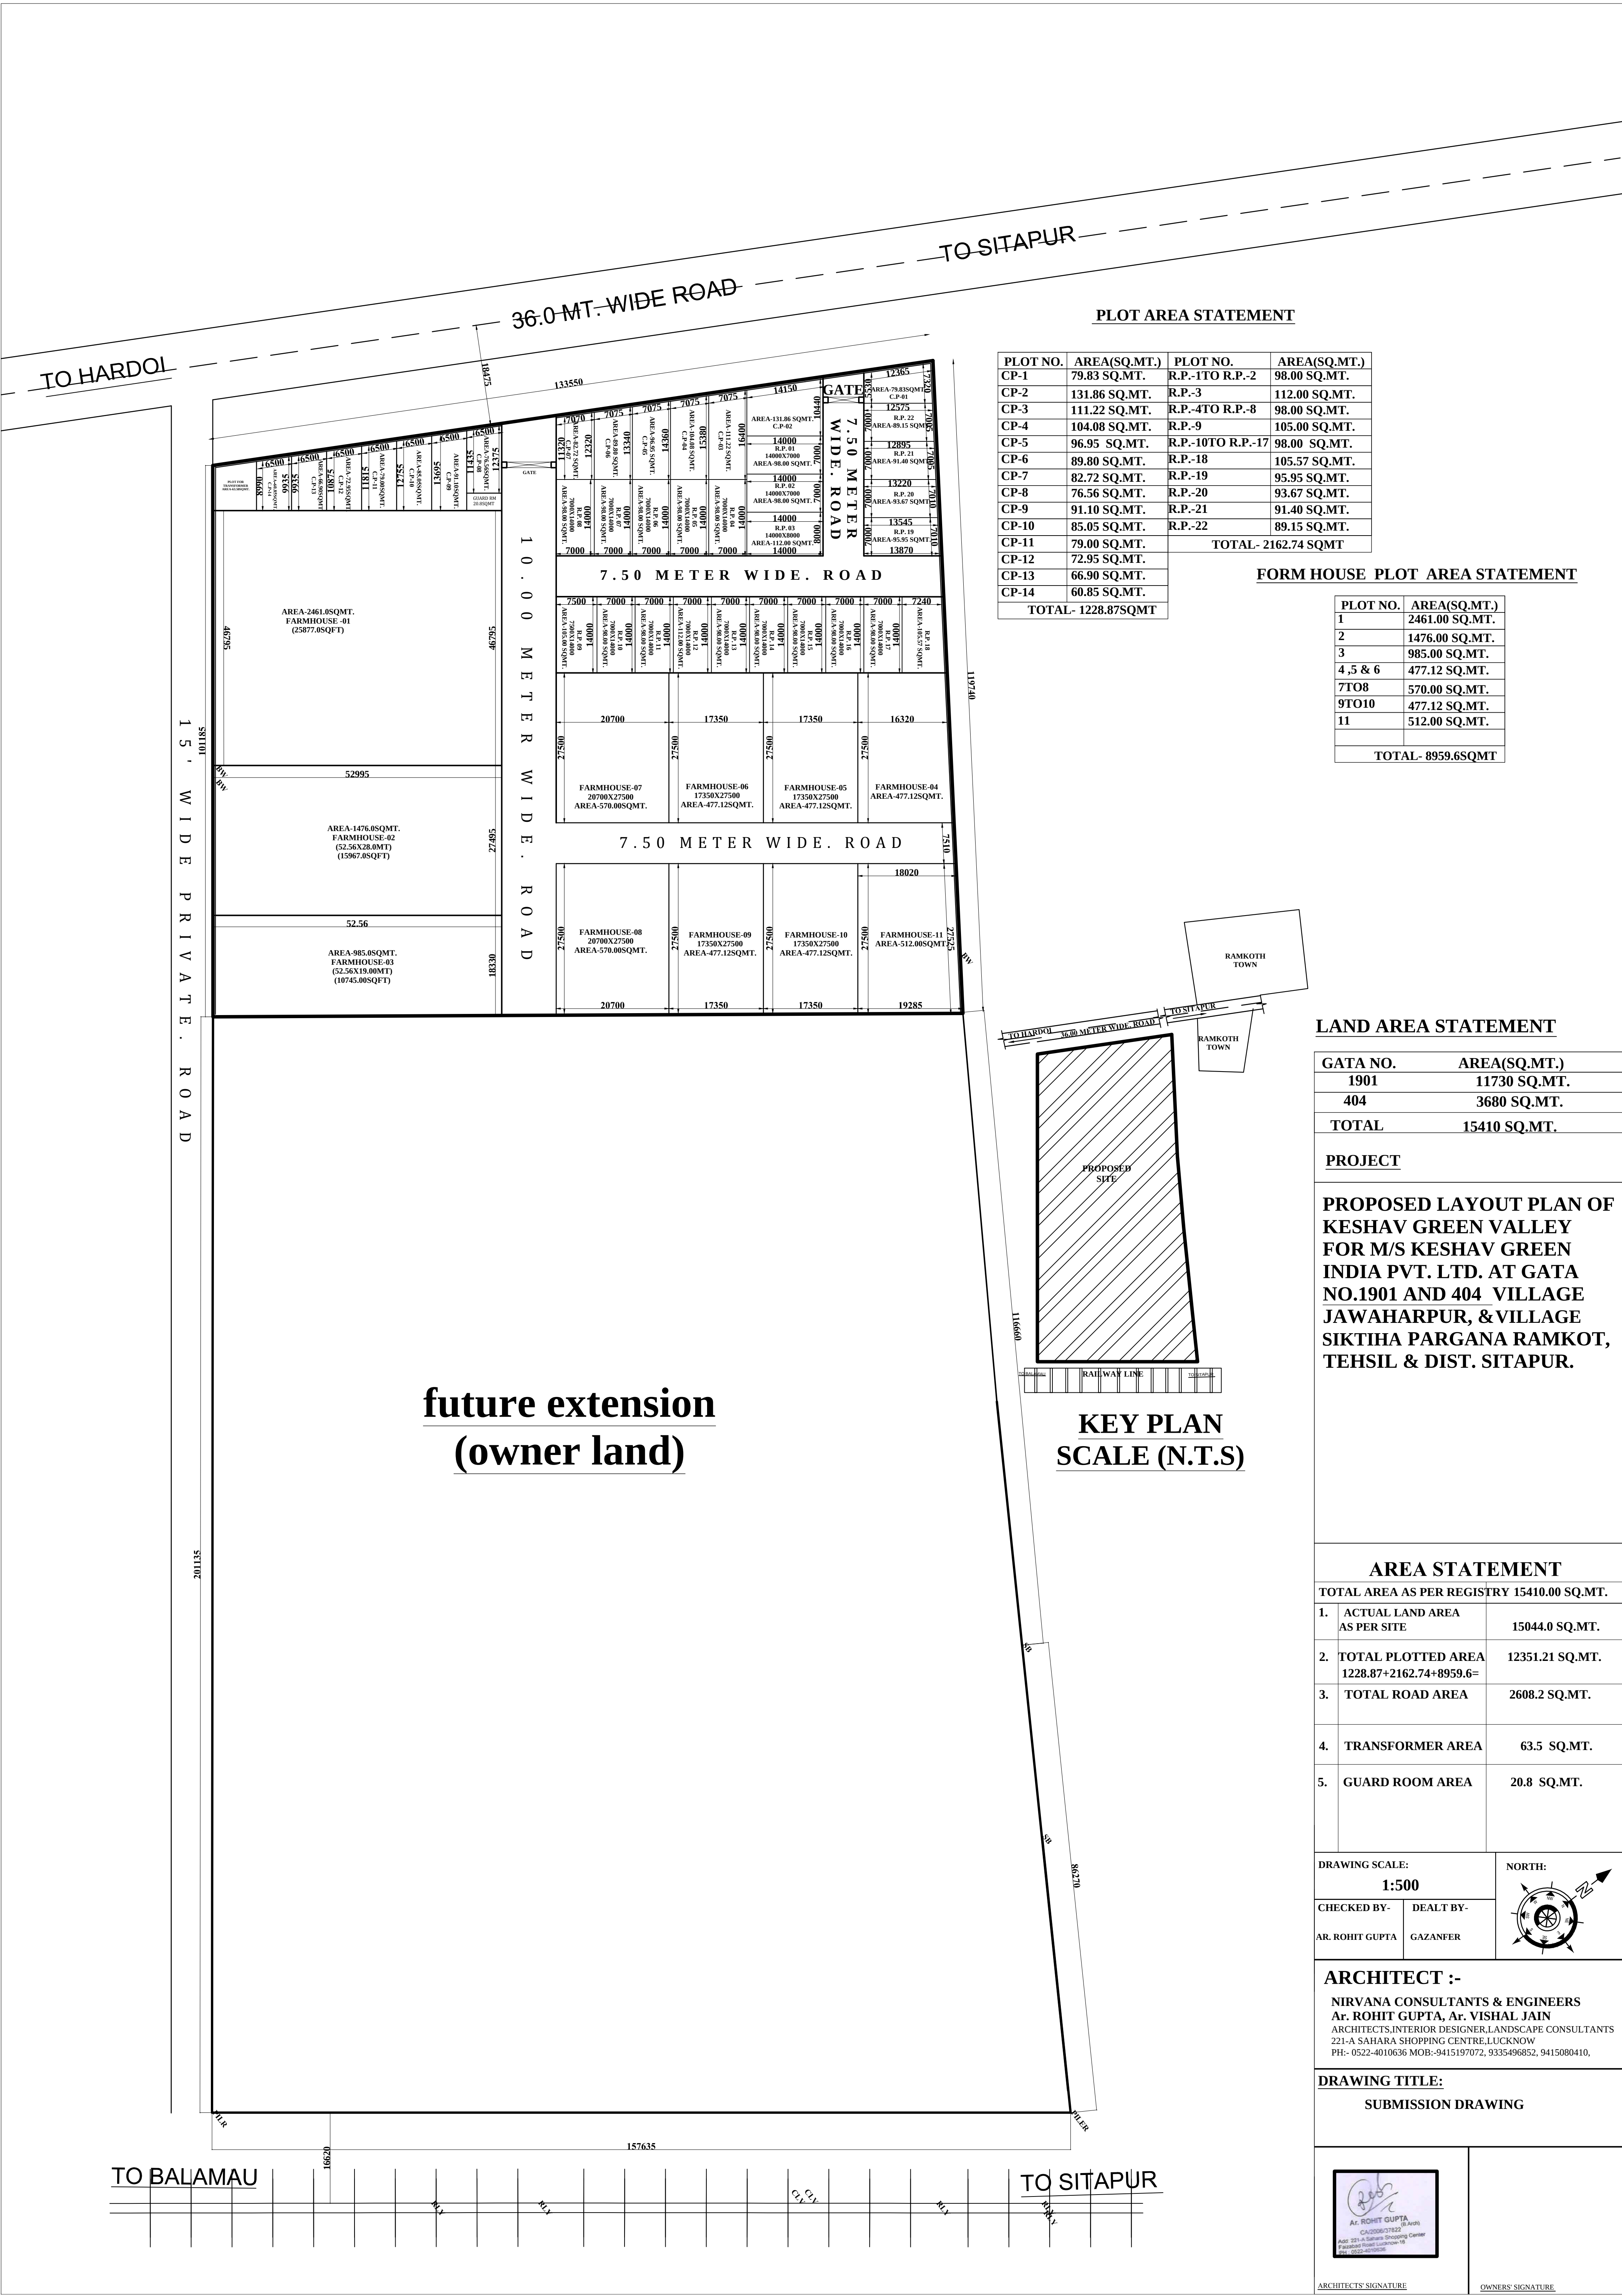

PLOT AREA STATEMENT

PLOT NO.	AREA(SQ.MT.)	PLOT NO.	AREA(SQ.MT.)
CP-1	79.83 SQ.MT.	R.P.-1TO R.P.-2	98.00 SQ.MT.
CP-2	131.86 SQ.MT.	R.P.-3	112.00 SQ.MT.
CP-3	111.22 SQ.MT.	R.P.-4TO R.P.-8	98.00 SQ.MT.
CP-4	104.08 SQ.MT.	R.P.-9	105.00 SQ.MT.
CP-5	96.95 SQ.MT.	R.P.-10TO R.P.-17	98.00 SQ.MT.
CP-6	89.80 SQ.MT.	R.P.-18	105.57 SQ.MT.
CP-7	82.72 SQ.MT.	R.P.-19	95.95 SQ.MT.
CP-8	76.56 SQ.MT.	R.P.-20	93.67 SQ.MT.
CP-9	91.10 SQ.MT.	R.P.-21	91.40 SQ.MT.
CP-10	85.05 SQ.MT.	R.P.-22	89.15 SQ.MT.
CP-11	79.00 SQ.MT.	TOTAL- 2162.74 SQMT	
CP-12	72.95 SQ.MT.		
CP-13	66.90 SQ.MT.		
CP-14	60.85 SQ.MT.		
TOTAL- 1228.875QMT			

FORM HOUSE PLOT AREA STATEMENT

PLOT NO.	AREA(SQ.MT.)
1	2461.00 SQ.MT.
2	1476.00 SQ.MT.
3	985.00 SQ.MT.
4,5 & 6	477.12 SQ.MT.
7TO8	570.00 SQ.MT.
9TO10	477.12 SQ.MT.
11	512.00 SQ.MT.
TOTAL- 8959.65QMT	

LAND AREA STATEMENT

GATA NO.	AREA(SQ.MT.)
1901	11730 SQ.MT.
404	3680 SQ.MT.
TOTAL	15410 SQ.MT.

PROJECT

PROPOSED LAYOUT PLAN OF KESHAV GREEN VALLEY FOR M/S KESHAV GREEN INDIA PVT. LTD. AT GATA NO.1901 AND 404 VILLAGE JAWAHARPUR, & VILLAGE SIKTIHA PARGANA RAMKOT, TEHSIL & DIST. SITAPUR.

AREA STATEMENT

TOTAL AREA AS PER REGISTRY 15410.00 SQ.MT.		
1.	ACTUAL LAND AREA AS PER SITE	15044.0 SQ.MT.
2.	TOTAL PLOTTED AREA 1228.87+2162.74+8959.6=	12351.21 SQ.MT.
3.	TOTAL ROAD AREA	2608.2 SQ.MT.
4.	TRANSFORMER AREA	63.5 SQ.MT.
5.	GUARD ROOM AREA	20.8 SQ.MT.

DRAWING SCALE: 1:500		NORTH: 
CHECKED BY- AR. ROHIT GUPTA	DEALT BY- GAZANFER	

ARCHITECT :-
NIRVANA CONSULTANTS & ENGINEERS
Ar. ROHIT GUPTA, Ar. VISHAL JAIN
ARCHITECTS INTERIOR DESIGNER, LANDSCAPE CONSULTANTS
221-A SAHARA SHOPPING CENTRE, LUCKNOW
PH:- 0522-4010636 MOB:-9415197072, 9335496852, 9415080410,

DRAWING TITLE:
SUBMISSION DRAWING



ARCHITECTS SIGNATURE

OWNERS SIGNATURE