
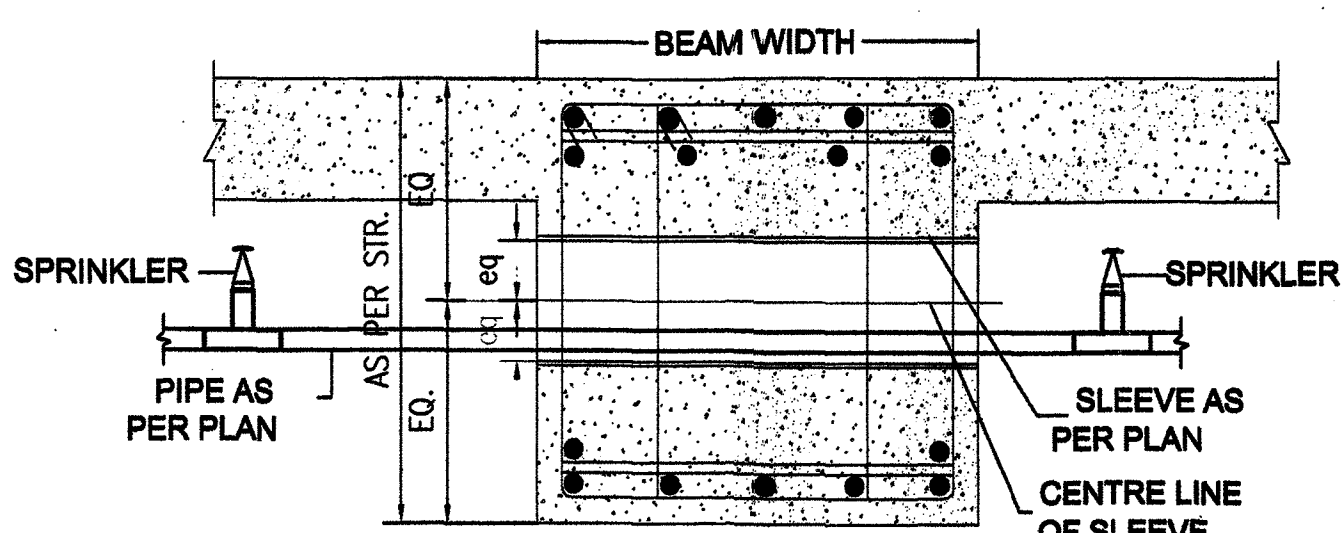
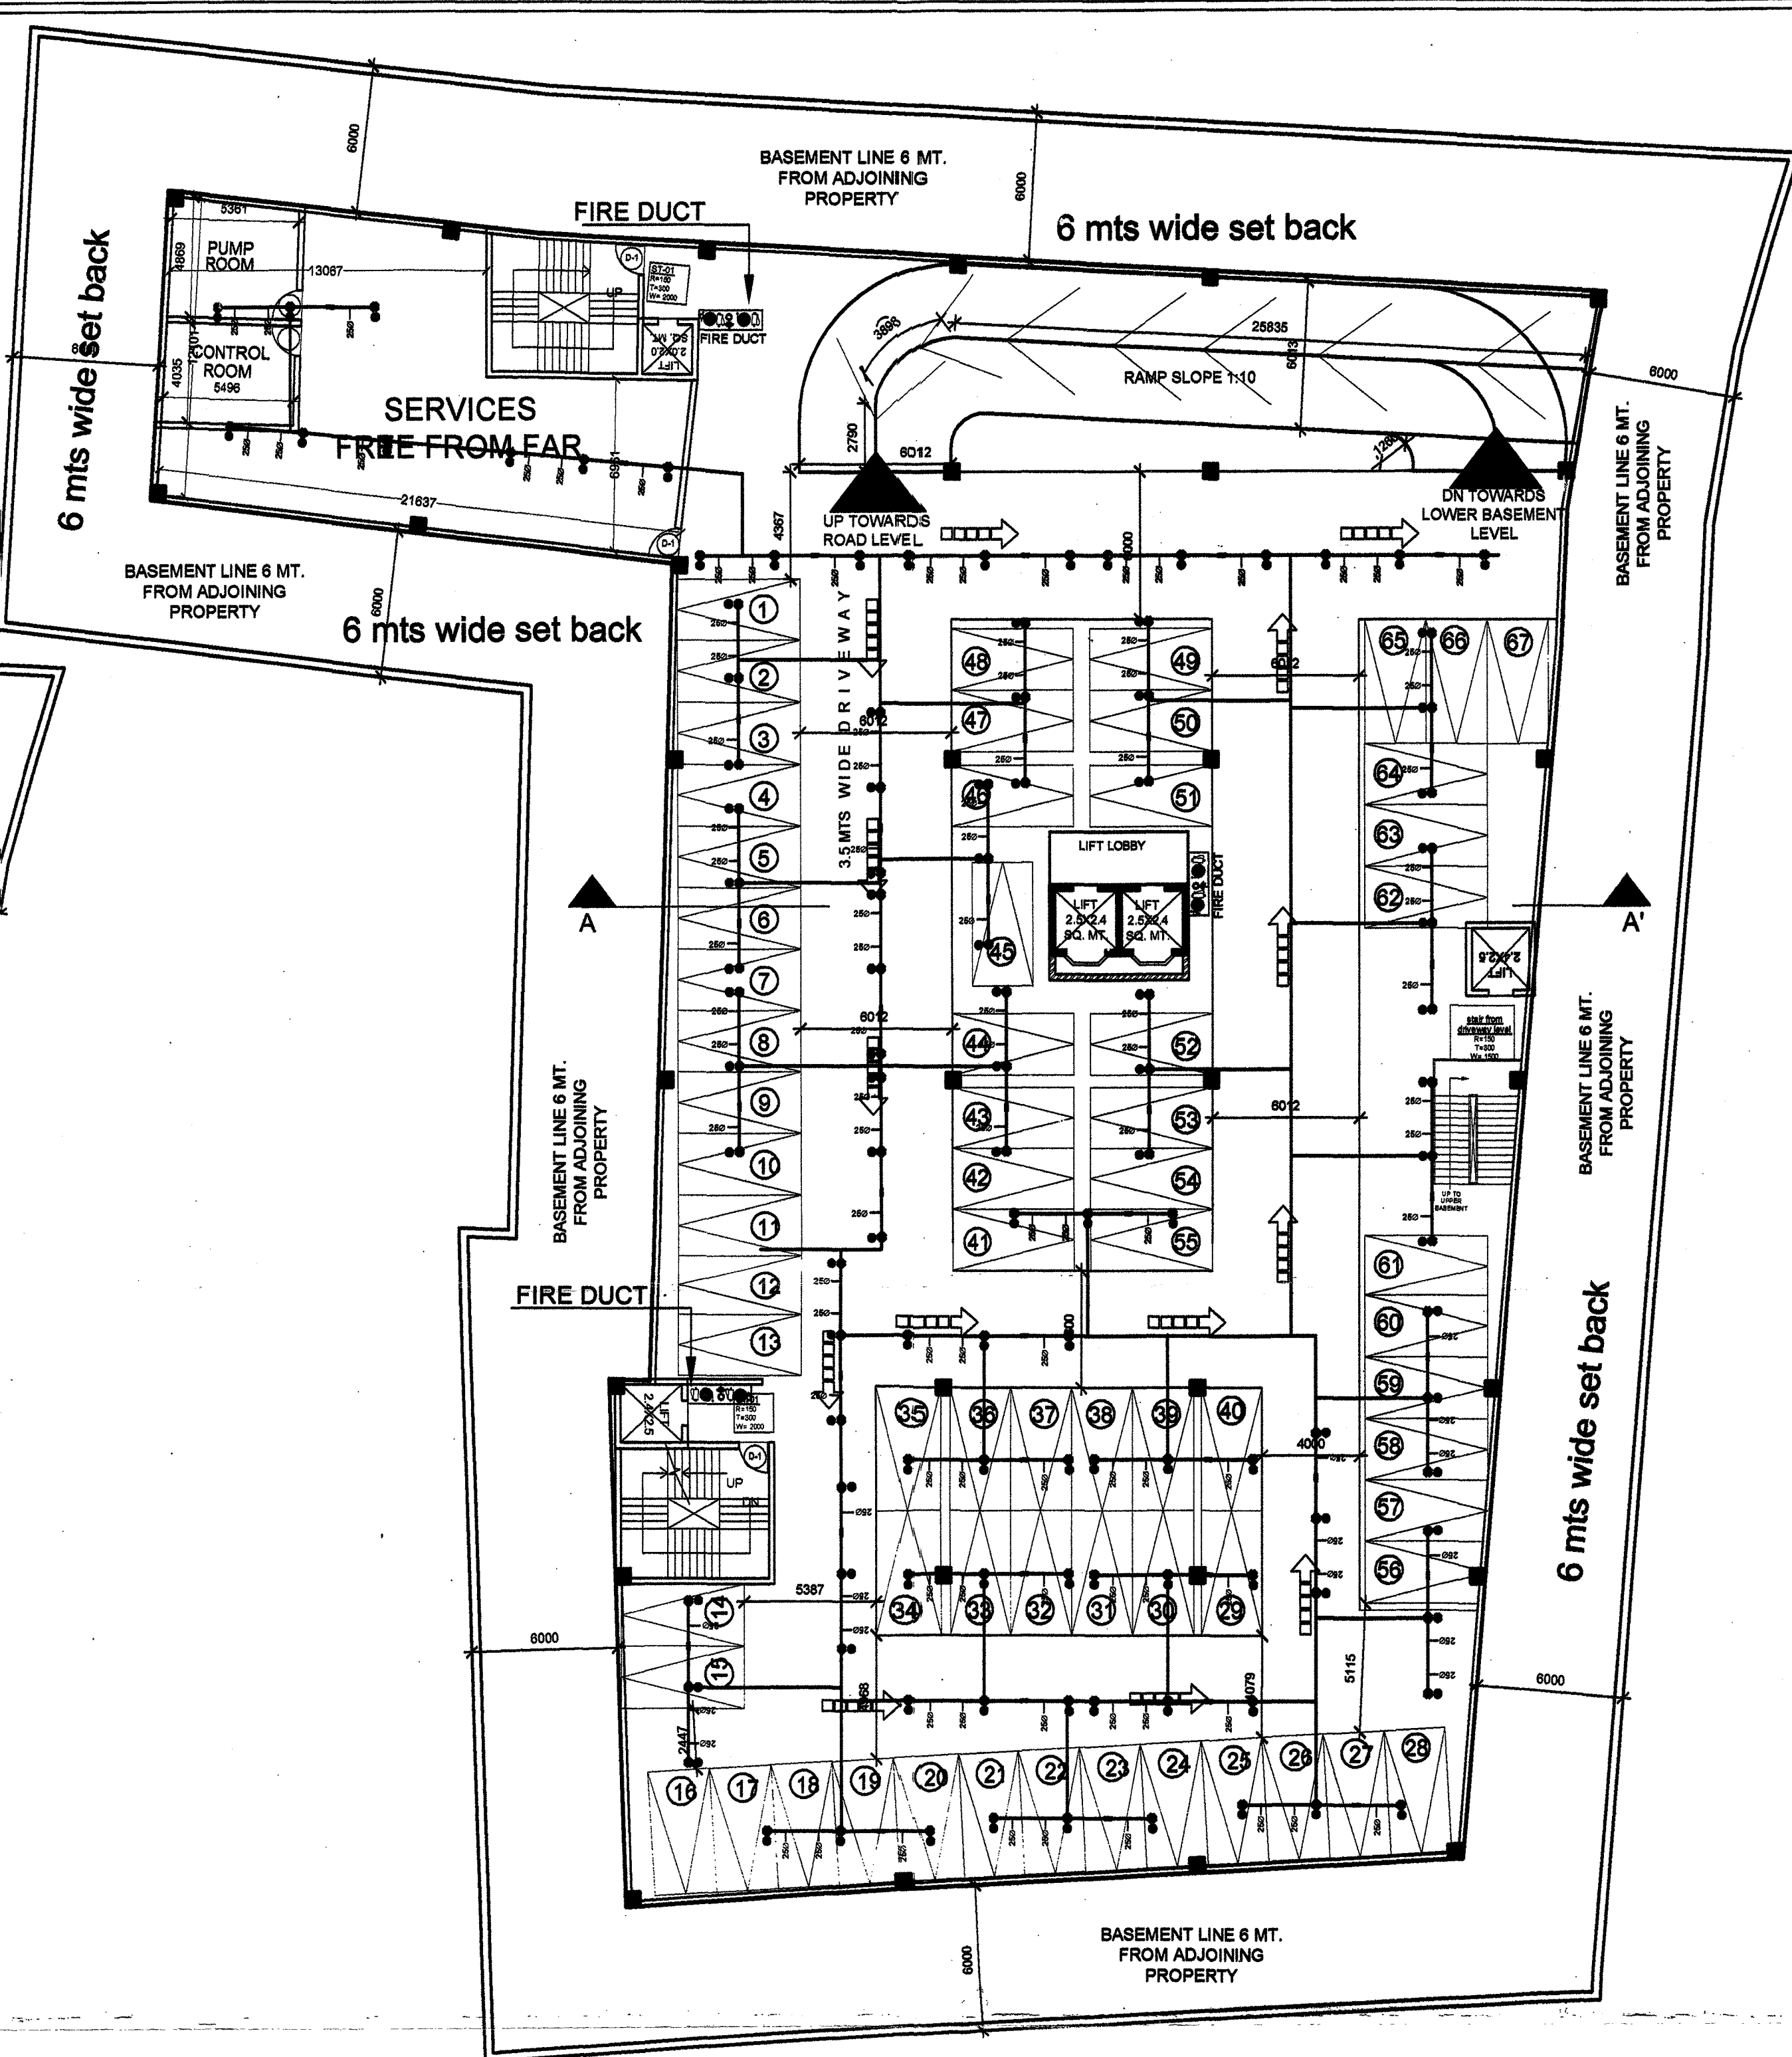


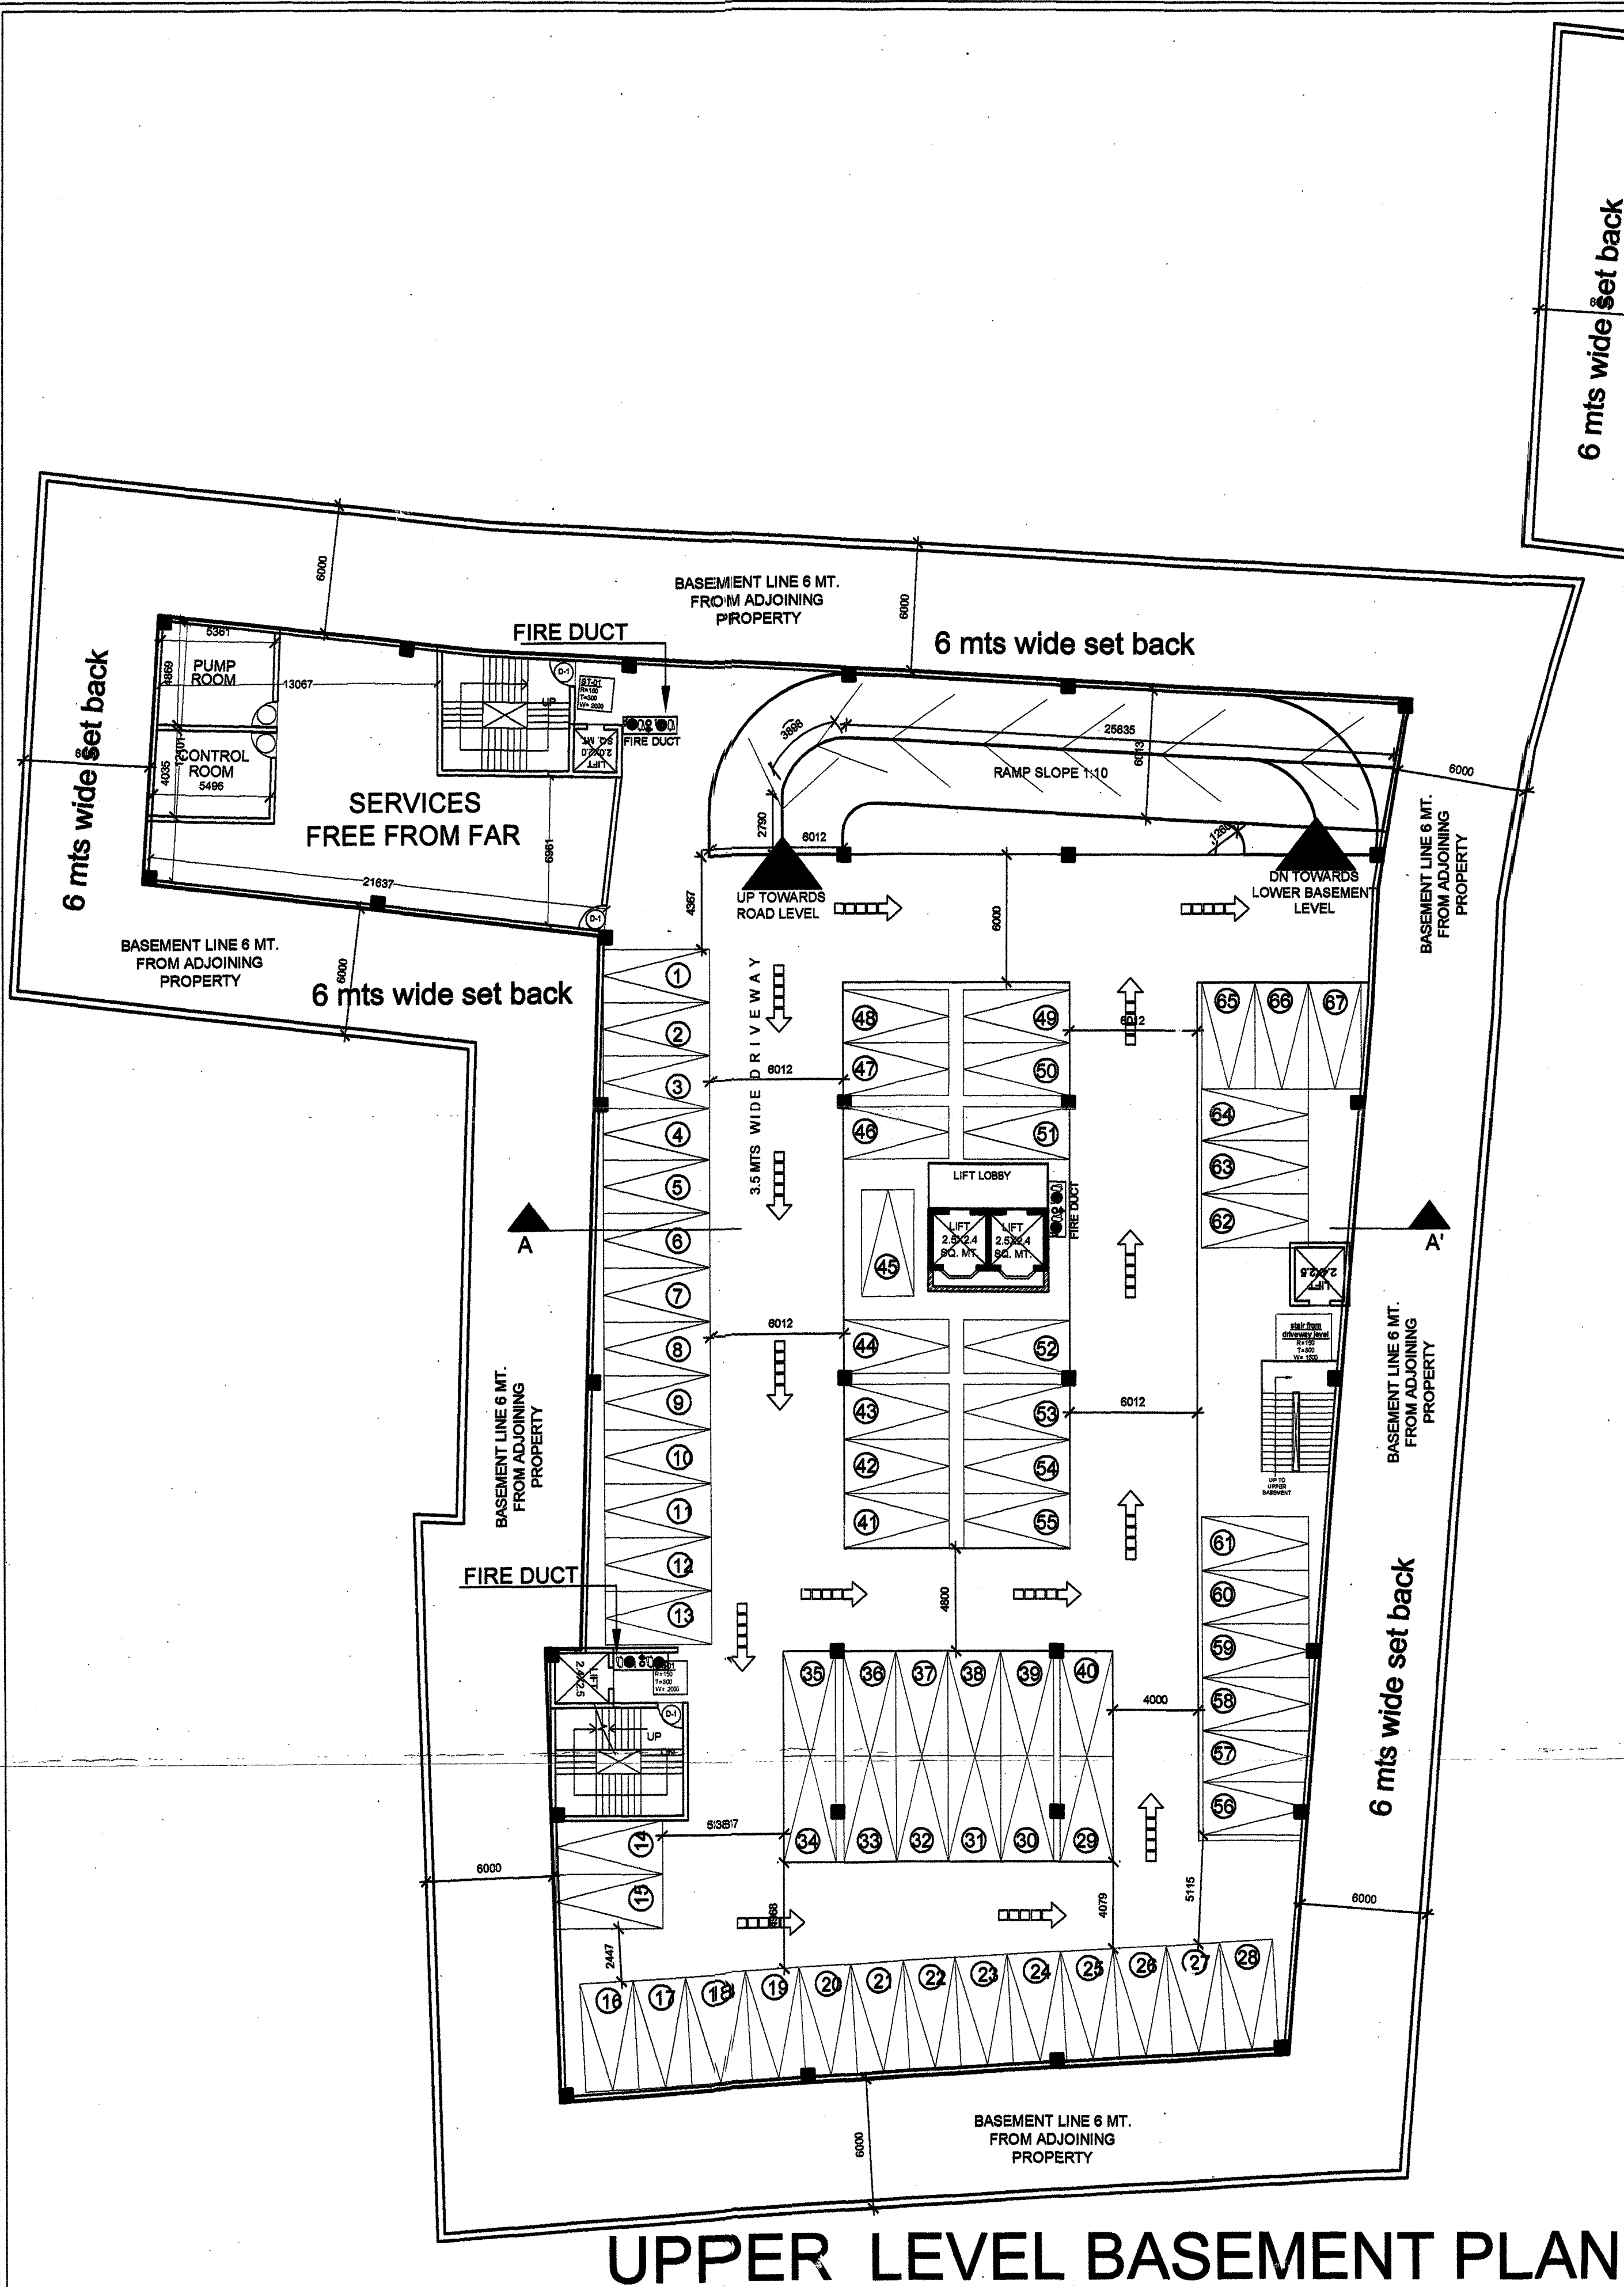

SEAL OF G.D.A. 19/3/11 09/3/11

SUBMISSION DRG

Remarks
THIS DRAWING IS THE PROPERTY OF A-CORE ARCHITECTURAL SERVICES PVT. LTD. AND ISSUED FOR THE SPECIFIC PROJECT MENTIONED THEREIN. THIS IS NOT TO BE COPIED OR USED FOR THE OTHER PROJECTS UNLESS EXPRESSLY PERMITTED BY THE ARCHITECT.

Proposed multiplex (4 screen cinema and commercial building at muhaddipur , gorakhpur

DEVELOPERS :
1) "AMBE PROPTech PVT. LTD." THROUGH DIRECTOR- SHRI SANDEEP KUMAR TEKRIWAL S/O LATE SHRI INDRA KUMAR TEKRIWAL OFFICE:- GOLGHAR, ABOVE SANGAM SAREE CENTRE, GORAKHPUR.
H.NO C/102/686 AND C/102/686A MAUJA- MOHADDIPUR, GORAKHPUR, WARD NO- 42.

Drawing Title
sheet number 04

Drg. No.
Scale
Date
Drawn By
Issued To

ACORE ARCHITECTURAL SERVICES PVT. LTD
ARCHITECT:ASHISH SRIVASTAVA
BRANCH OFFICE : 935/D MATRI ANCHAL NEAR GORAKHNATH RAJ MATH, GORAKHPUR
CROSSING GORAKHPUR
TEL: OFF:3294813,RES:2169296,REG.No:UAP/21613
MOBILE:9415321836

आ-129(1)/8-3-14-211 दिवि
13 टीसी 22 अंश 2014
हरी आवास विभाग-3 द्वारा
दिये गये निदेश के क्रम में यह
आवास में वांछित विशेष अनुसूची
अनुसूची-7065/2014 में परिचित होने वाले
आवास के अधिकार स्वीकृत किया
गया है।
माननीय मंत्री, B.C.D.
से दिखाने पर न
कोई निर्माण प्रमाण
वापसी कर नही
392 कर पर ध्यान
R.A.R. का उपयुक्त
विशेष वापसी पर
वह वस 2-अंश 2014,
19 वर 2-अंश 2014
से आवासीय सु-3470
में नही लाने से
आवासीय नही हो
जाय।

अप्रोपिये की आपति प्रकम
आपस से अग्रिम निर्माण
करने से परे प्रकम
करनी होगी।