


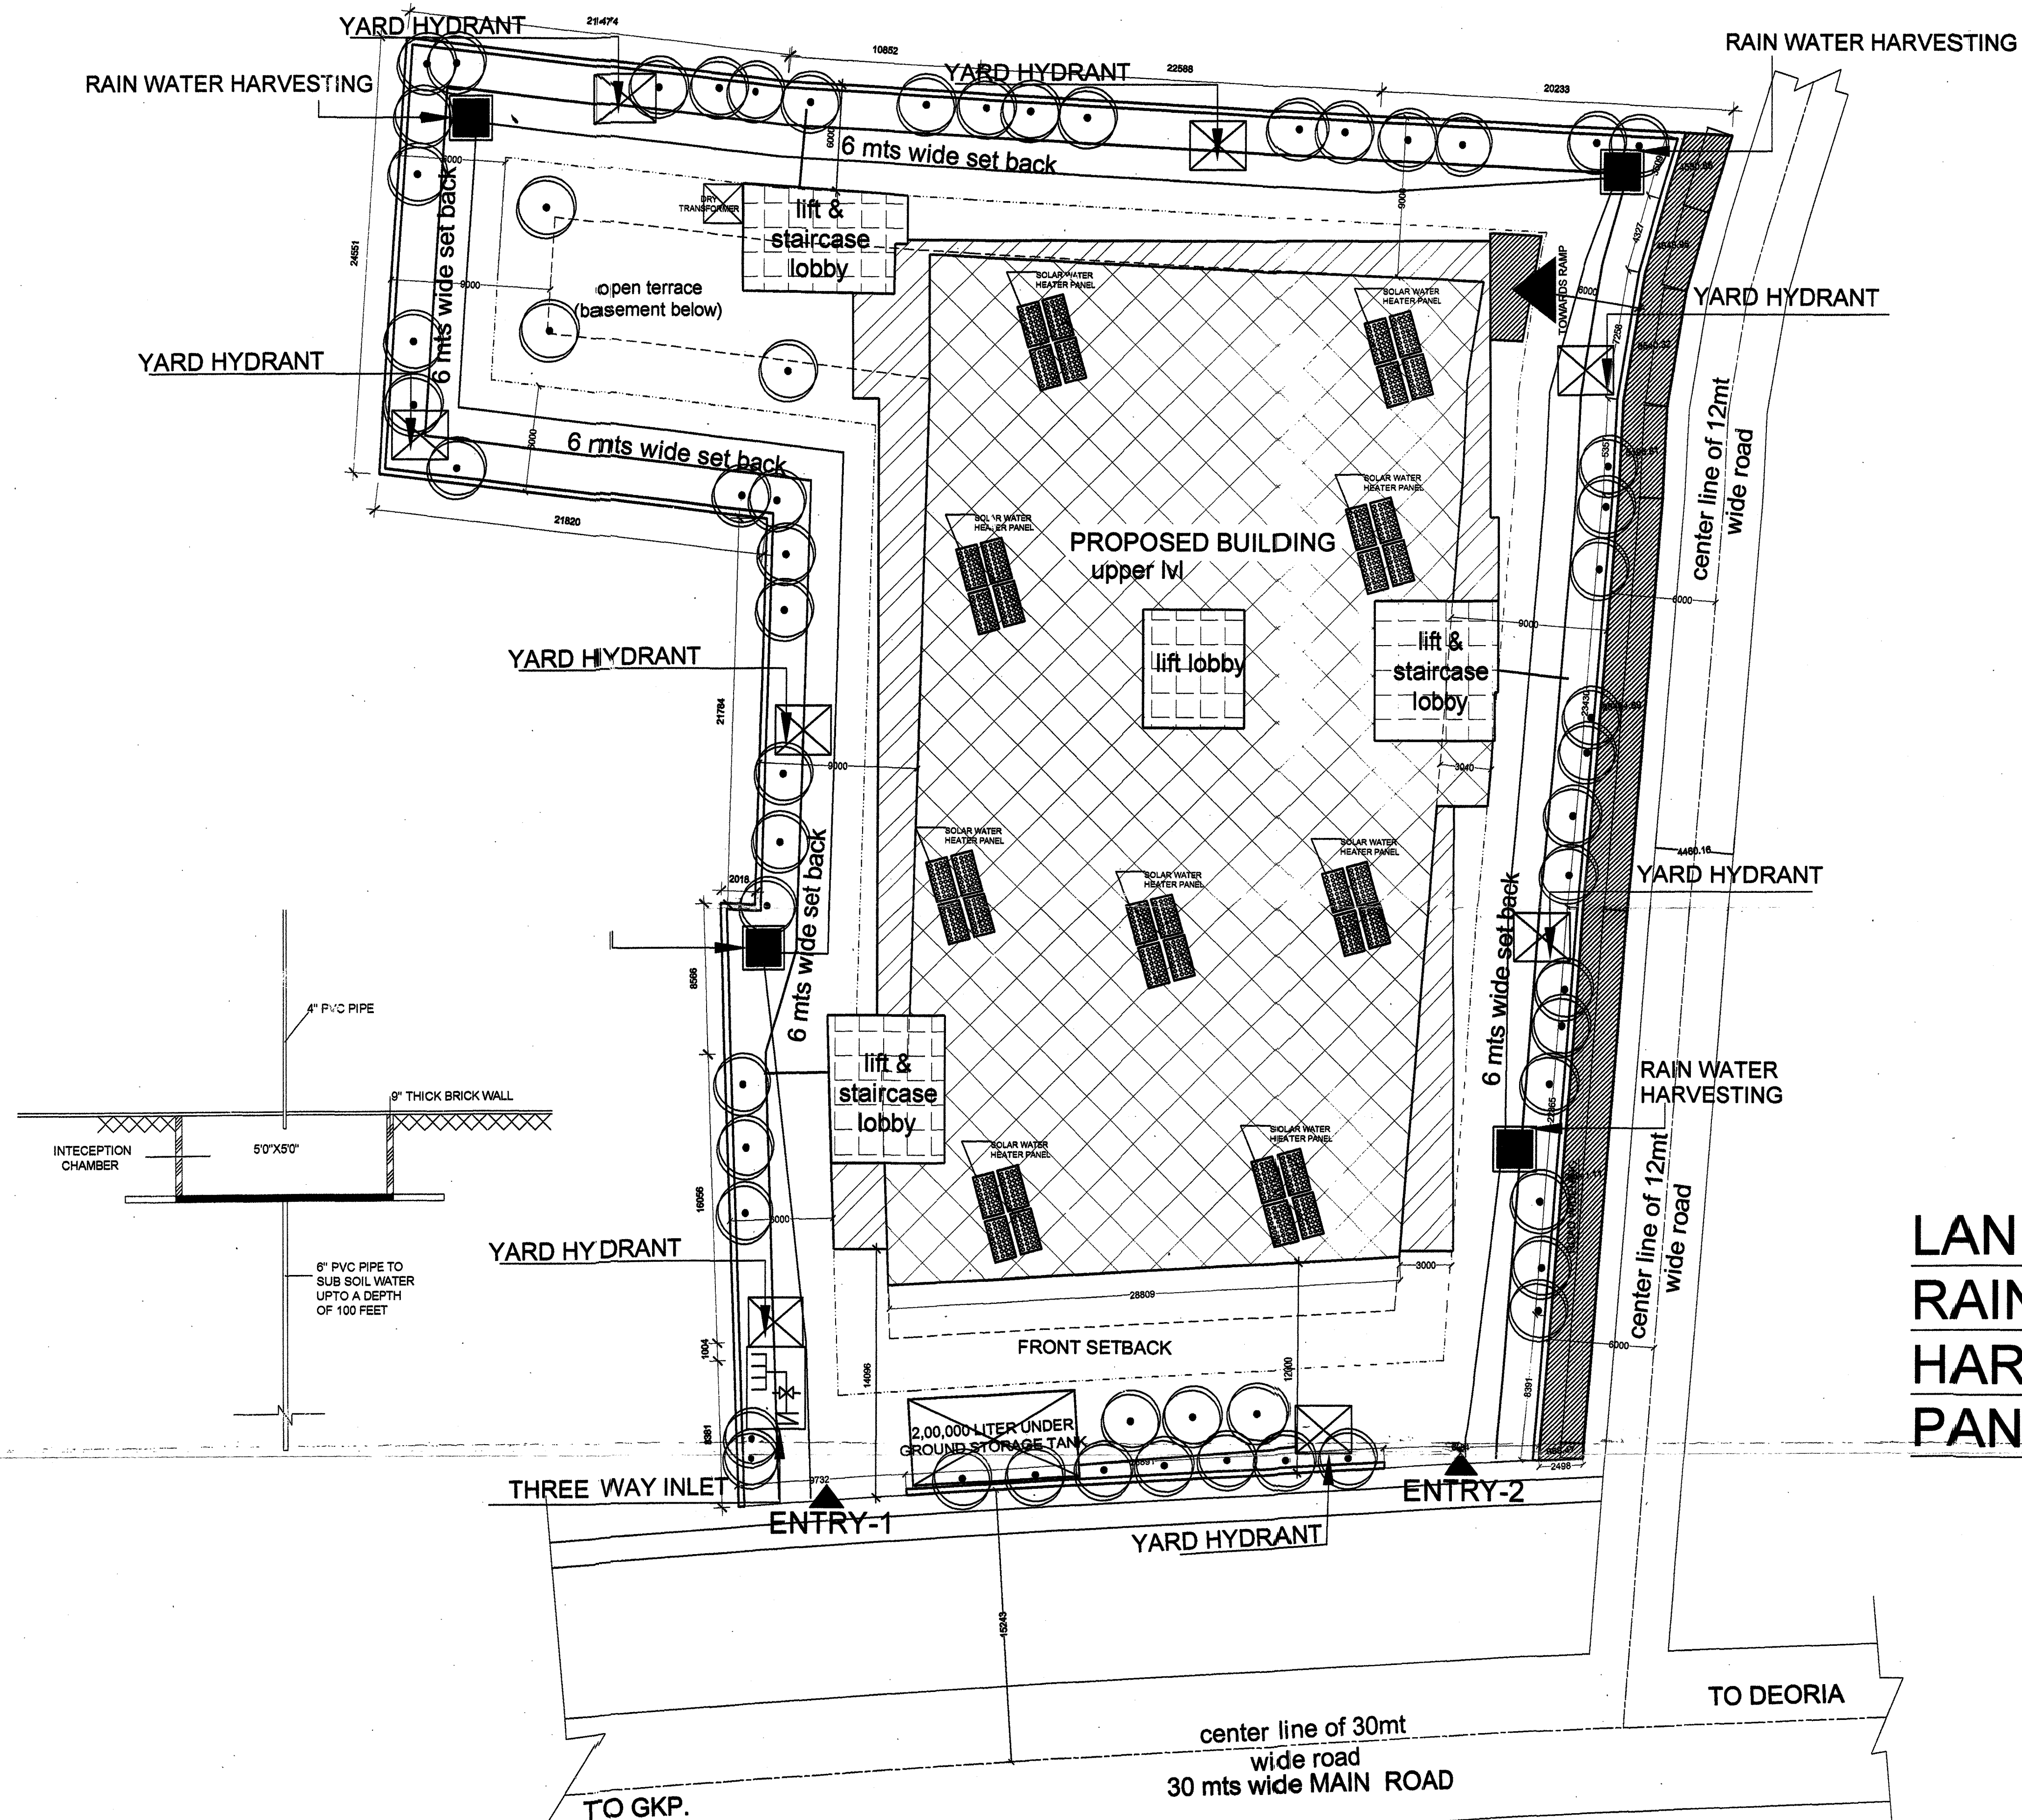

SEAL OF G.D.A.

[illegible]

SUBMISSION DRG

Remarks

THIS DRAWING IS THE PROPERTY OF
A-CORE ARCHITECTURAL SERVICES
PVT. LTD. AND ISSUED FOR THE SPECIFIC
PROJECT MENTIONED THEREIN. THIS IS NOT
TO BE COPIED OR USED FOR THE OTHER
PROJECTS UNLESS EXPRESSLY PERMITTED
BY THE ARCHITECT.

Proposed multiplex(4 screen cinema and commercial building at mulhaddipur , gorakhpur

DEVELOPERS:

1) "AMBE PROPTECH PVT. LTD."
THROUGH : DIRECTOR-
SHRI SANDEEP KUMAR TEKRIWAL
S/O LATE SHRI INDRA KUMAR TEKRIWAL
OFFICE:- GOLGHAR, ABOVE SANGAM SAREE
CENTRE, GORAKHPUR.

&H.NO C/102/686 AND C/102/686A
MAUJA- MOHHADIPUR, GORAKHPUR,
WARD NO- 42 .

Drawing Title

sheet number 02

Drg. No.

Scale

Date

Drawn By

North

Issued To

**ACORE ARCHITECTURAL
SERVICES PVT. LTD**

ARCHITECT:ASHISH SRIVASTAVA

BRANCH OFFICE : 935/D MATRI ANCHAL
NEAR GORAKHNATH RAILWAY
CROSSING GORAKHPUR

TEL: OFF:3294813,RESI:2255290
MOBILE:9415321836

[illegible]