
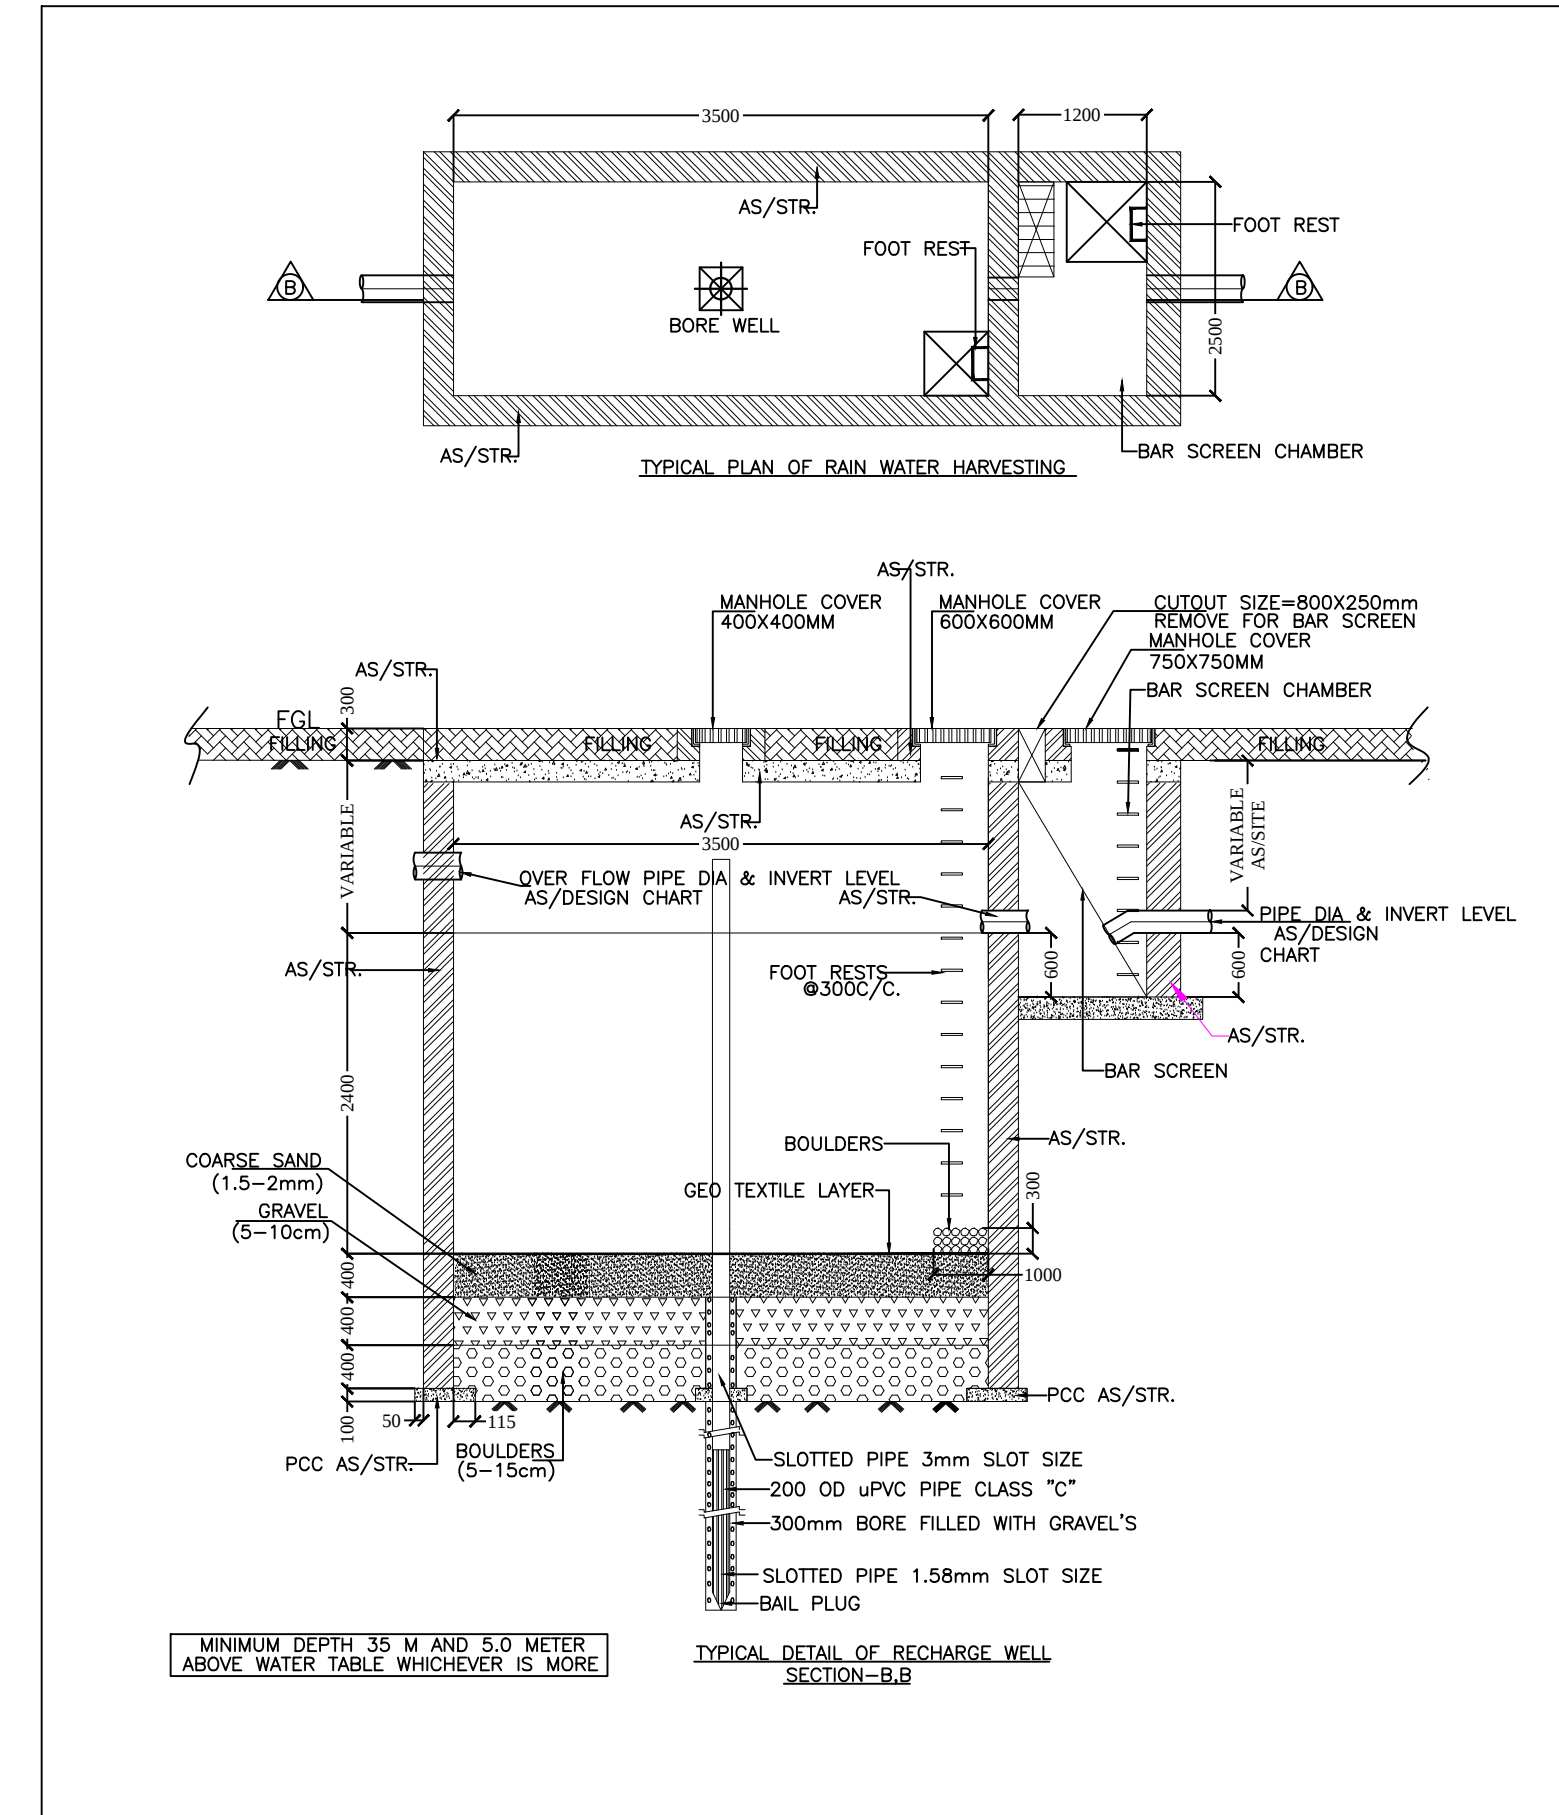


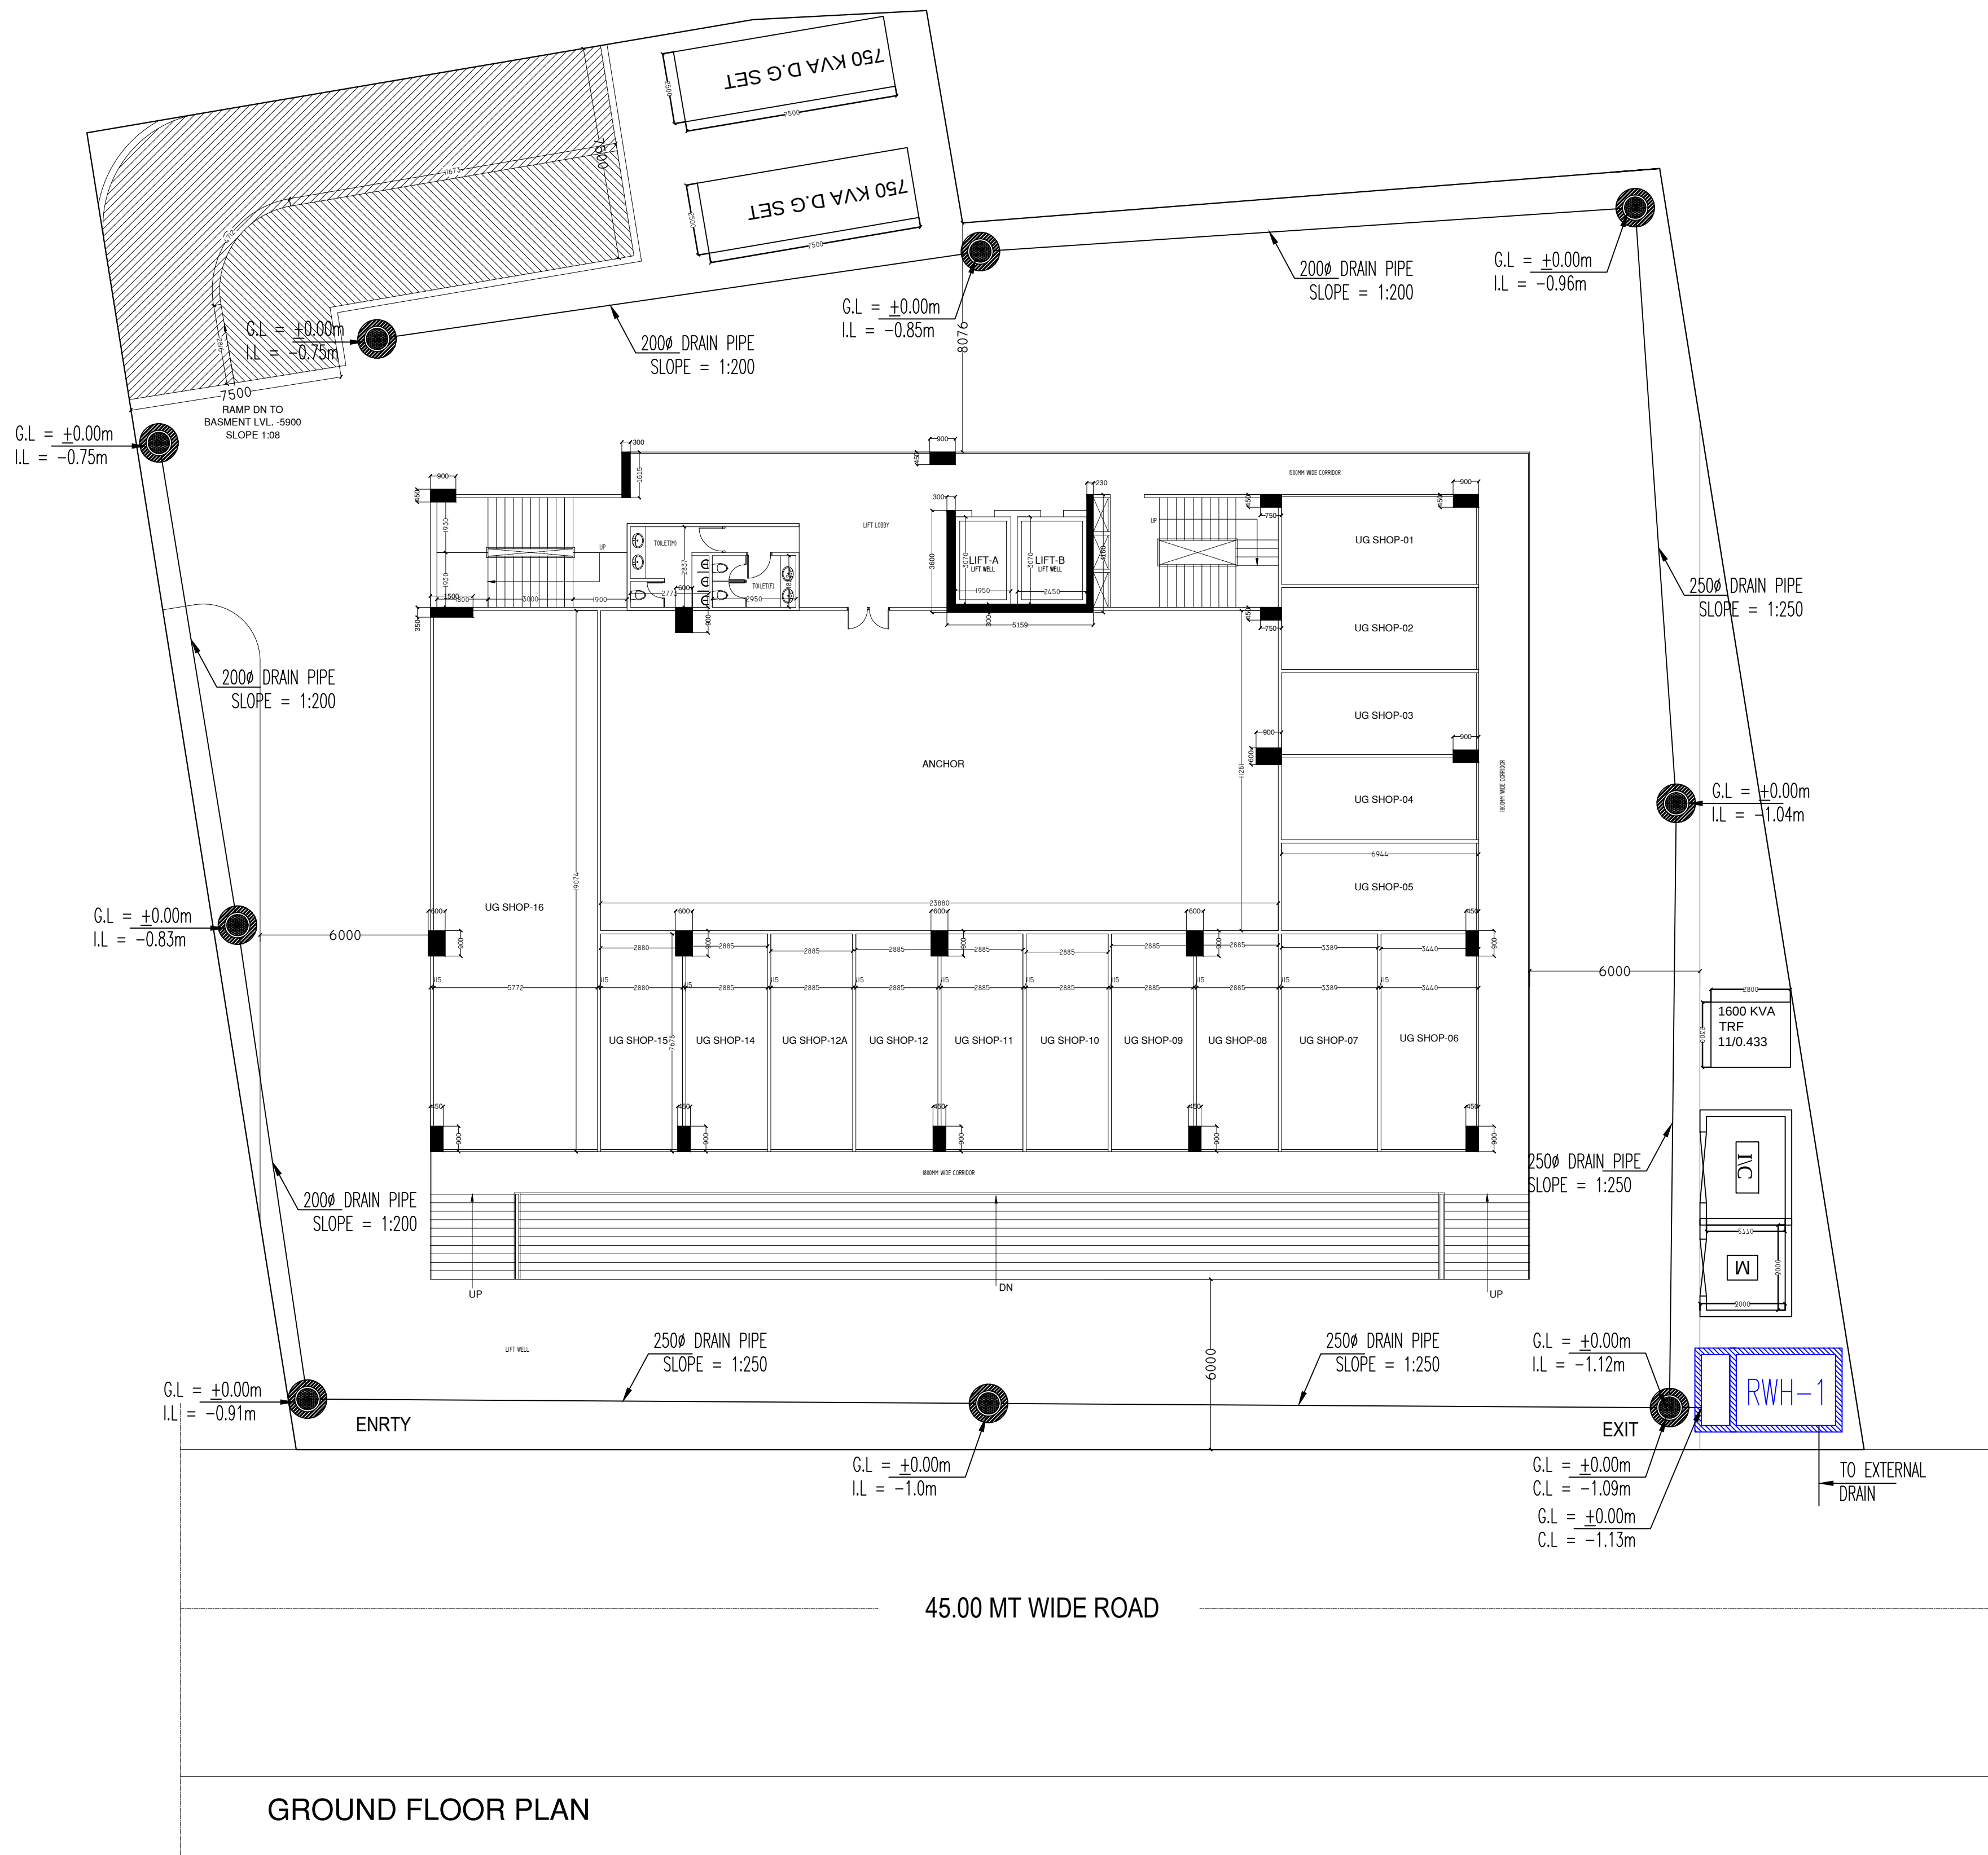

LEGEND FOR PLUMBING	
SYMBOL	DESCRIPTION
G.L.	GROUND LEVEL
I.L.	INVERT LEVEL
C.L.	CONNECTION LEVEL

LEGENDS FOR DRAINAGE SYSTEM:-	
	DOMESTIC WATER SUPPLY PIPE
	DOMESTIC WATER SUPPLY PIPE
	DRAINAGE MANHOLE
	RAIN WATER HARVESTING PIT

PROJECT -

OWNER -

DRAWING TITLE :-

EXTERNAL SERVICES SETTING OUT PLAN

OWNER SIGN ARCHITECT SIGN

ARCHITECTS & PLANNERS:
SINGLA ARCHITECTS & ASSOCIATES
EROS MARKET PLACE, PLOT NO- 02, SHOP - 87, 1ST. FLOOR
SHAKTI KHAND - 2, INDIRAPURAM, GHAZIABAD (U.P.)
Mob: 9971998445
e-mail : gsingla32@gmail.com,

MEP Consultant:

WeDESIGN Associates
"Engineered to perfection"
Email - wedesignassociates@gmail.com
Mob: - 9999288416, 9999288407, 9882244495

DEALT BY:- VIBHOR
CHECKED BY:- DK
SCALE:- 1:150
DATE:- 25.07.2023
DRG. No.:- PL-EXT-01