


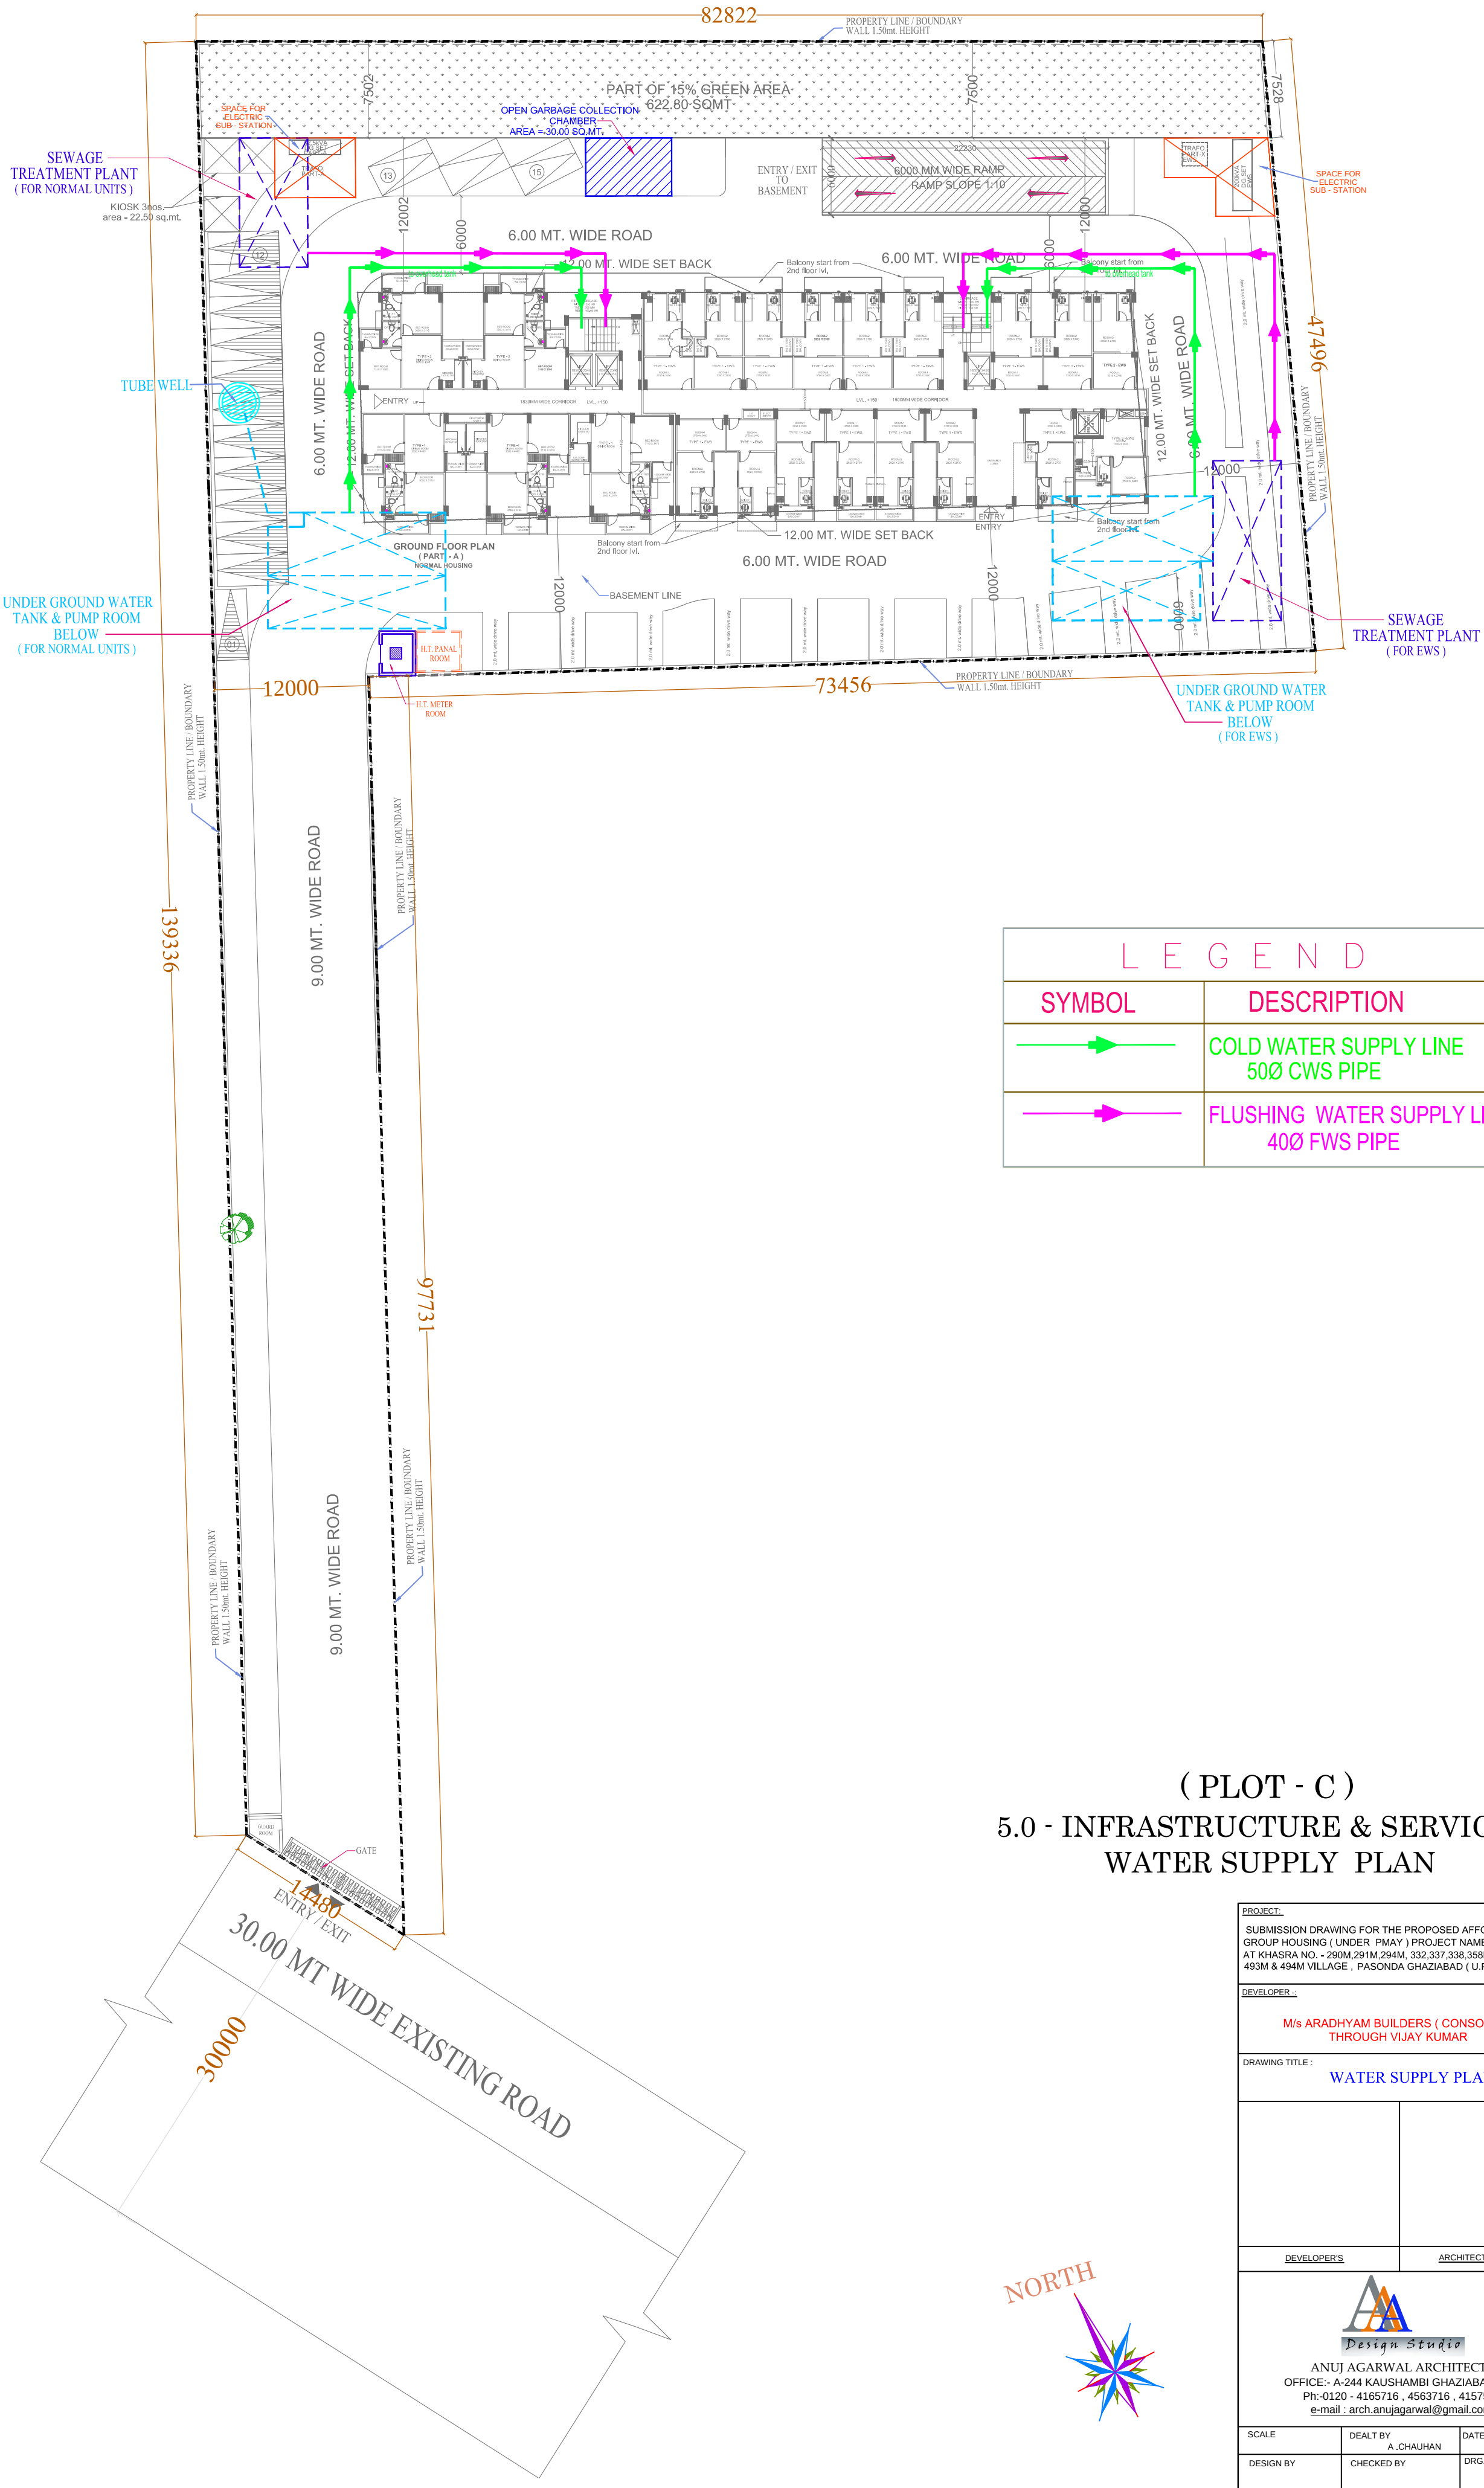

LEGEND	
SYMBOL	DESCRIPTION
	COLD WATER SUPPLY LINE 500 CWS PIPE
	FLUSHING WATER SUPPLY LINE 400 FWS PIPE

(PLOT - C)
5.0 - INFRASTRUCTURE & SERVICES
WATER SUPPLY PLAN

PROJECT : SUBMISSION DRAWING FOR THE PROPOSED AFFORDABLE GROUP HOUSING (UNDER PMAY) PROJECT NAME "ARADHYAM" AT KHASRA NO. - 290M,291M,294M, 332,337,338,358M,462M, 493M & 494M VILLAGE , PASONDA GHAZIABAD (U.P.)		
DEVELOPER : M/s ARADHYAM BUILDERS (CONSORTIUM) THROUGH VIJAY KUMAR		
DRAWING TITLE : WATER SUPPLY PLAN		
DEVELOPER'S		ARCHITECT'S SIGN.
 ANUJ AGARWAL ARCHITECTS OFFICE:- A-244 KAUSHAMBI GHAZIABAD (U.P.) Ph:-0120 - 4165716 , 4563716 , 4157506 e-mail : arch.anujagarwal@gmail.com		
SCALE	DEALT BY A. CHAUHAN	DATE
DESIGN BY	CHECKED BY	DRG. No. SD-